


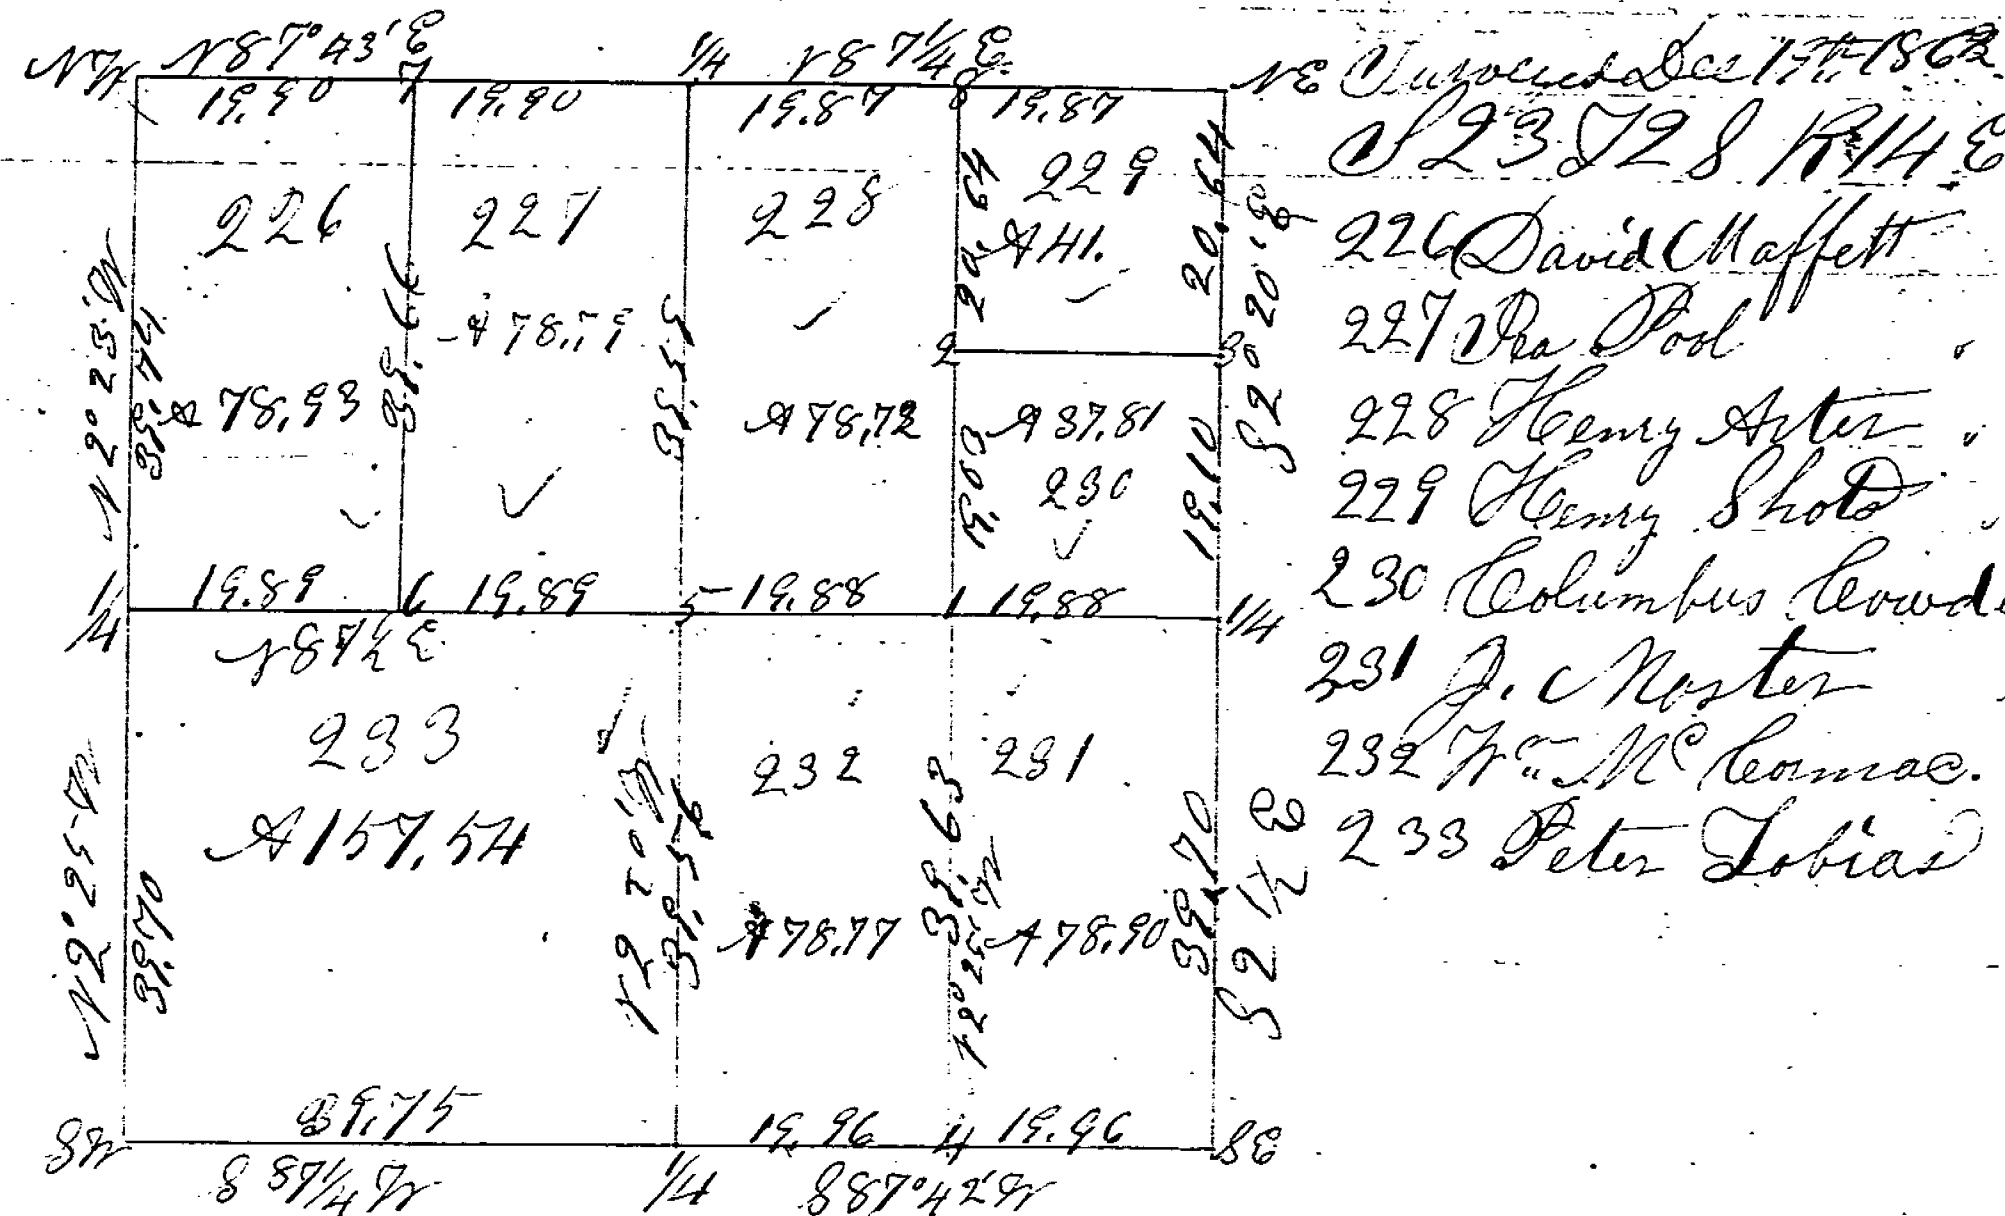

1st 1/4 W Oak 60 39 1/4 W 4 3/4 B Walnut 14 N 70 W 38
 2nd 1/4 W Oak 60 N 13 W 23 B Oak 6 N 23 E 19
 3rd 1/4 W Oak 240 87 W 48 1/2 W Ash 14 N 59 W 33
 4th 1/4 Stone 45 Stone Hickory 15 N 3 1/2 E 28 3/4 B Oak 12 N 63 E 6
 5th 1/4 W Elm 10 87 1/2 W 20 W Ash 13 30 W 31
 6th 1/4 Stone 47 8 Post Road

