


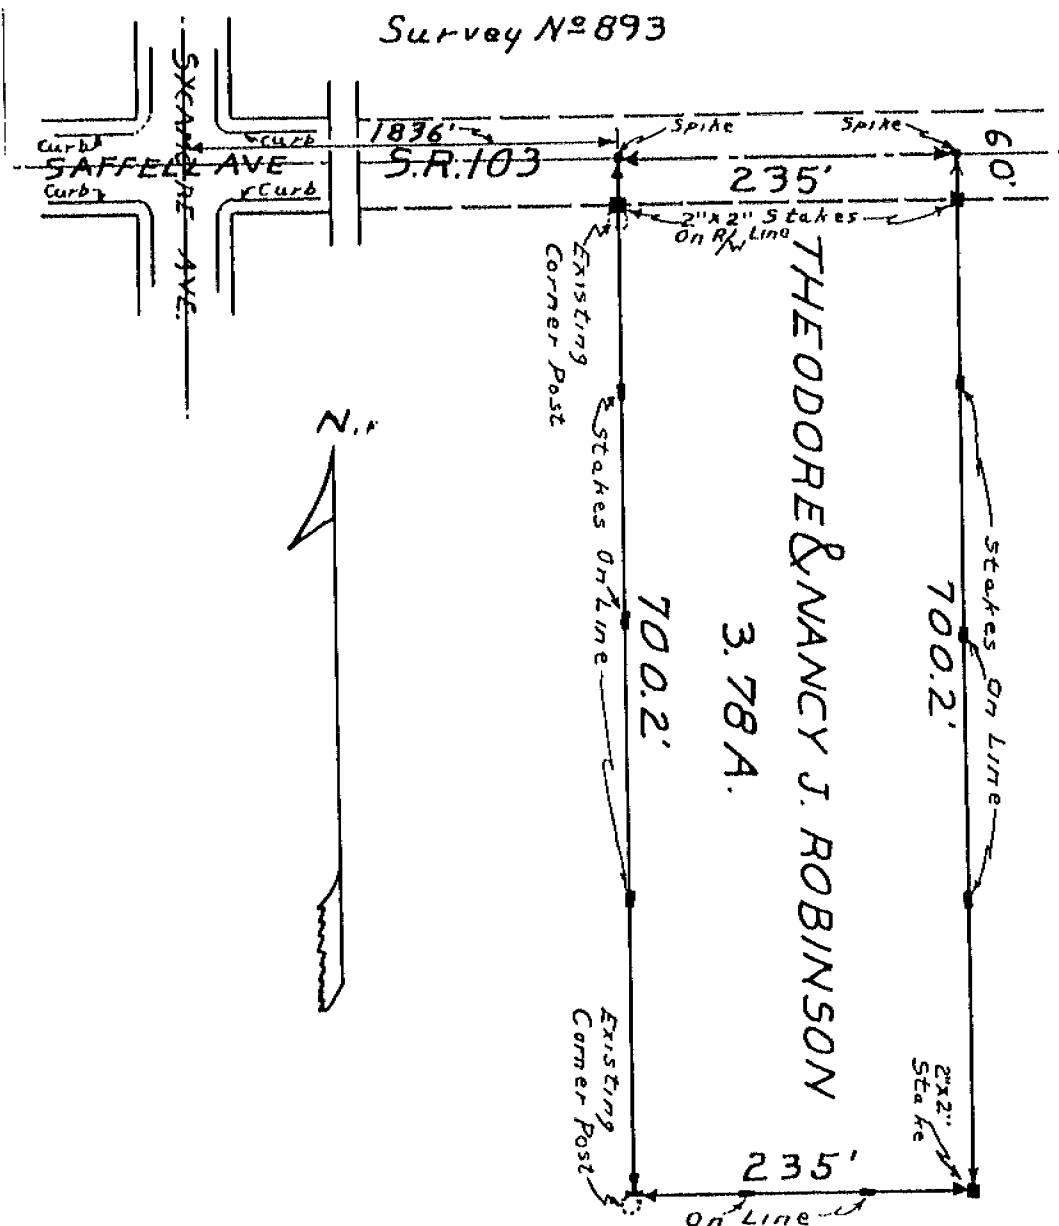

SURVEY 893

Survey Plat Of A 3.78 Acre Parcel Located East Of The Incorporated Village Of Sycamore In The North Part, East Half, North West Quarter Of Sec. 20, T15, R15E In Sycamore Township, Wyandot County, State Of Ohio. Made For Theodore & Nancy J. Robinson In Aug. 1958.


Certified True And Correct To The Best Of My Knowledge, Raymond H. Hehn 8/22/58. Ohio Registered Surveyor No. 1159.

Recorded In Survey Record Vol. 4, Page 111.

TAX MAP COPY

VILLAGE OF SYCAMORE
LANDS SYCAMORE 20-1-15

VOL. 4
PG. 111

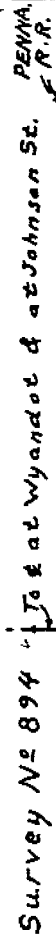

Survey Plat Of Original Inlot N^o 1 In The Incorporated Village
Of Upper Sandusky, Wyandot County, State Of Ohio, Made On Aug.
23 & 26 For Kathleen McCrary And Marked As Shown, Show-
ing Dimensions. Certified True & Correct To The Best Of My
Knowledge. *Raymond H. Hahn*, Aug. 29, 1958, Ohio Registered
Surveyor N^o 1159, Recorded In Survey Record Vol. 4, Page 111.


SURVEY FOR - *Needles & Assoc.*

• 2" SPIKE SET
○ 3/4" Ø PERSONALIZED PIPE SET
PT. LTS. 75 & 76, & LTS. 77-82
LUNDY PARK (V. 3, P. 73),
SEC. 19
T1S - R15E, SYCAMORE TWP.
COUNTY: WYANDOT
OHIO.


0 60 120

SCALE: 1 INCH = 60 FT.

DEED REF.: VOL. 175, PG. 25

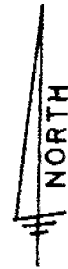


RR SPK. FND. AT E/RW OF S.R. 67.

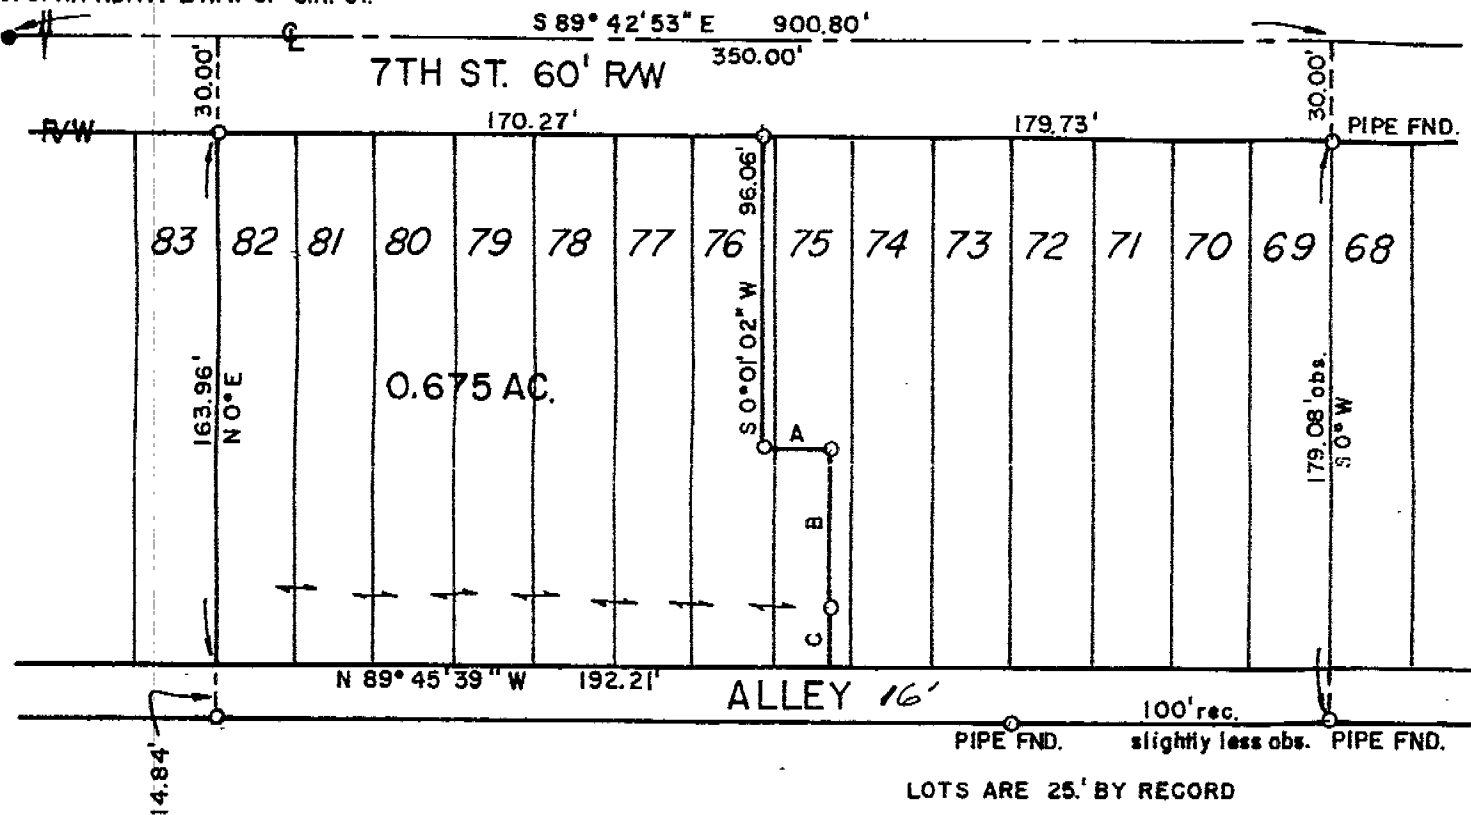

SURVEY NO. 3072
RECORDED 11-8 1983
SURVEY RECORD VOL 6 PAGE 112

LOTS ARE 25' BY RECORD

A S 88° 52' 28" E 22.40'
B S 0° 21' 50" W 49.14'
C S 0° 21' 50" W 18.28'

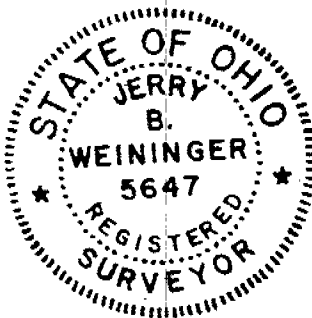

I Hereby Certify The Above Plat To Be True & Correct According To A Survey.

Made in AUG. 1983

Ohio Registered Surveyor No. 5647.

By Jerry B. Weininger