



SURVEY NO 1354 ✓

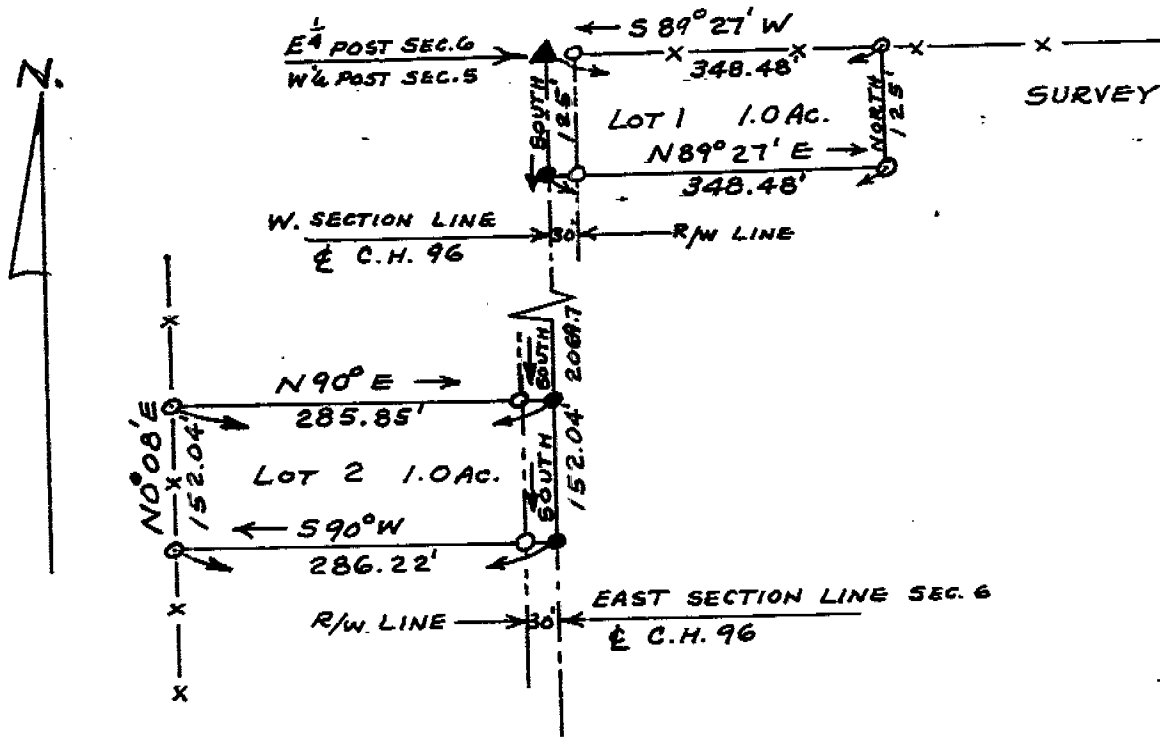

SURVEY FOR KENNETH RICHARDSON

SCALE 1" = 200 FT.
PT SW 1/4 SEC. 5 + PT SE 1/4 SEC 6
T4S-R13E-MARSEILLES TWP.
WYANDOT COUNTY - OHIO
DATE FEB. 1974
BY J.B. WEININGER
OHIO REG. SURV. NO - 5647

5/153

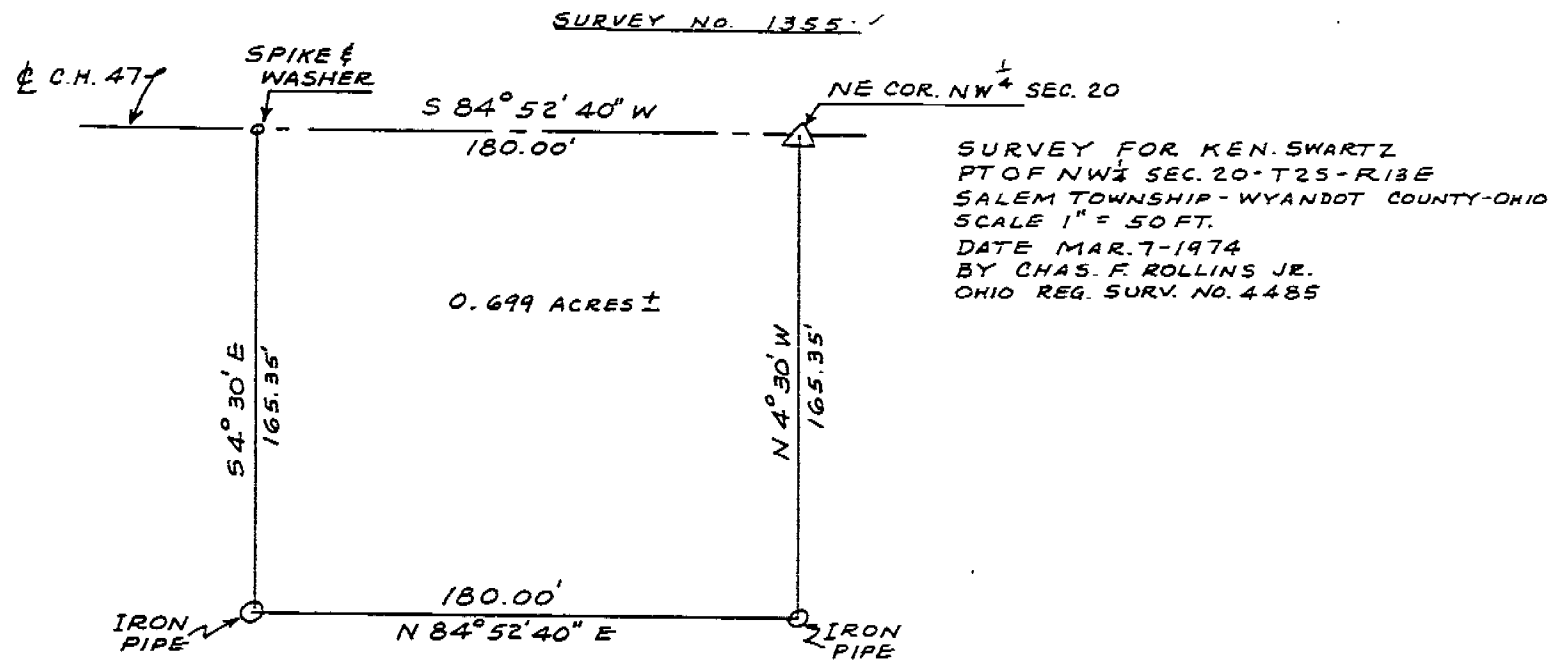

SURVEY N° 1356 v

SURVEY FOR DAN SHIELDS

CRANE TWP.
WYANDOT COUNTY-O.
PTSE 4 SEC. 31
T2S-R14E
SCALE 1"=100'
DATE 3-20-74
CHAS. F. ROLLINS JR
OHIO REG. SURV. 4485

O = IRON PIPE

McCONNELL'S ADD'N.

