


PITT  
12-3-14

VOL. 5  
PG. 400


TAX MAP COPY

400

SURVEY NO 2222

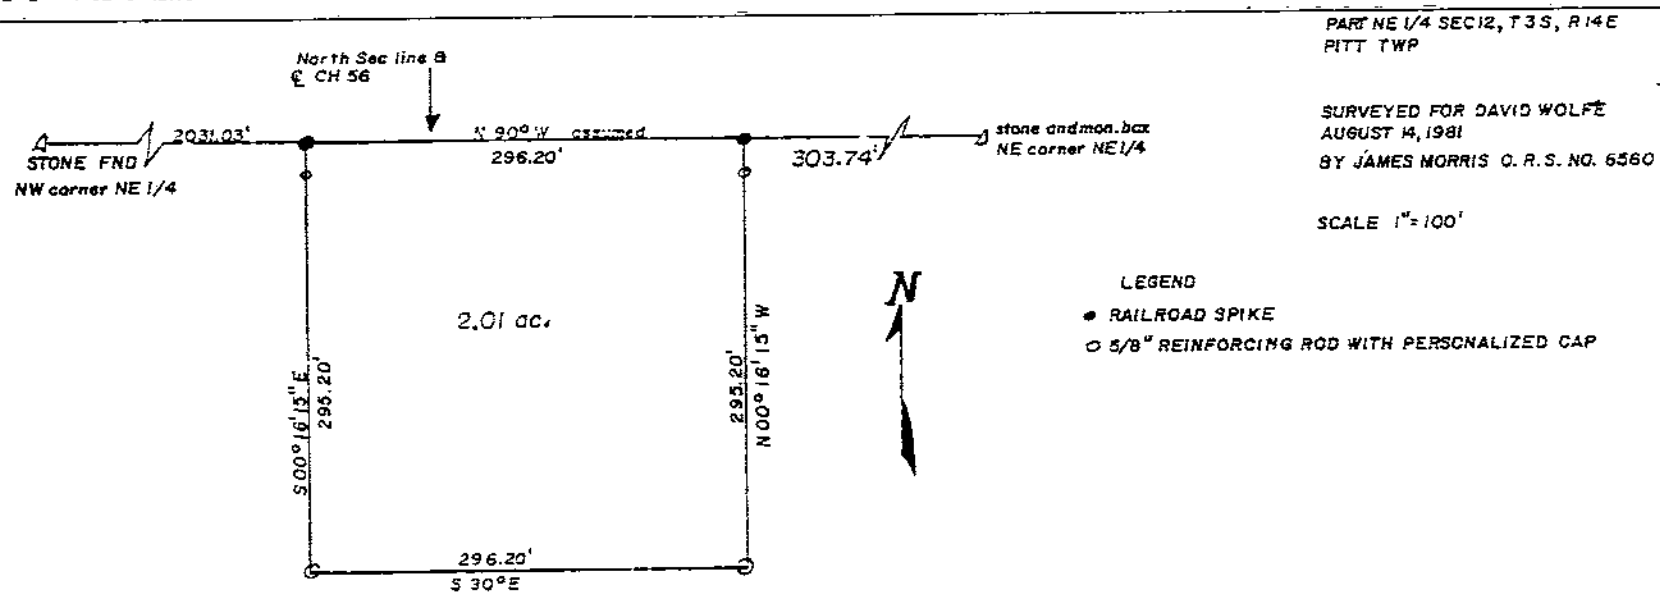

SURVEY NO. 2223 ✓ SURVEY FOR STANSBERRY/GILLEN

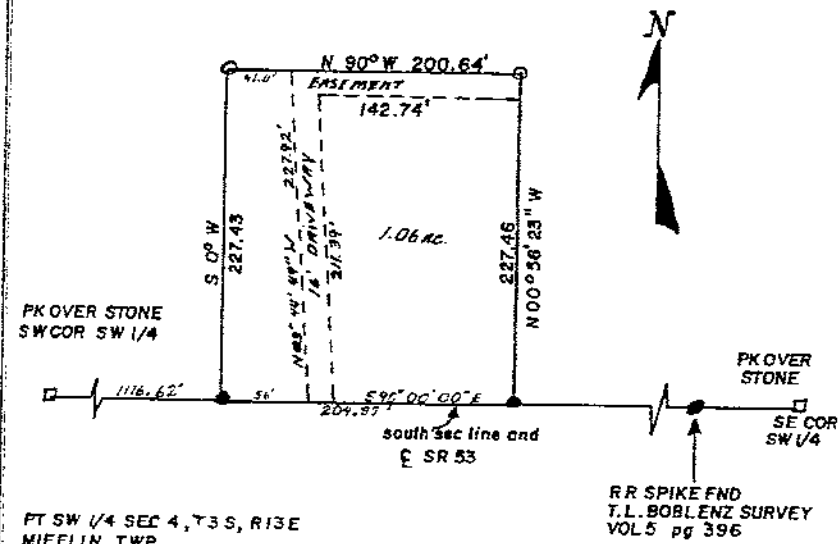

SURVEYED BY JAMES A MORRIS  
O.R.S. NO. 6660  
AUGUST 15, 1981


LEGEND

- RAILROAD SPIKE
- 5/8" IRON ROD WITH CAP

TAX MAP COPY

SURVEY NO. 2224

SURVEY FOR EDWIN WOLFE

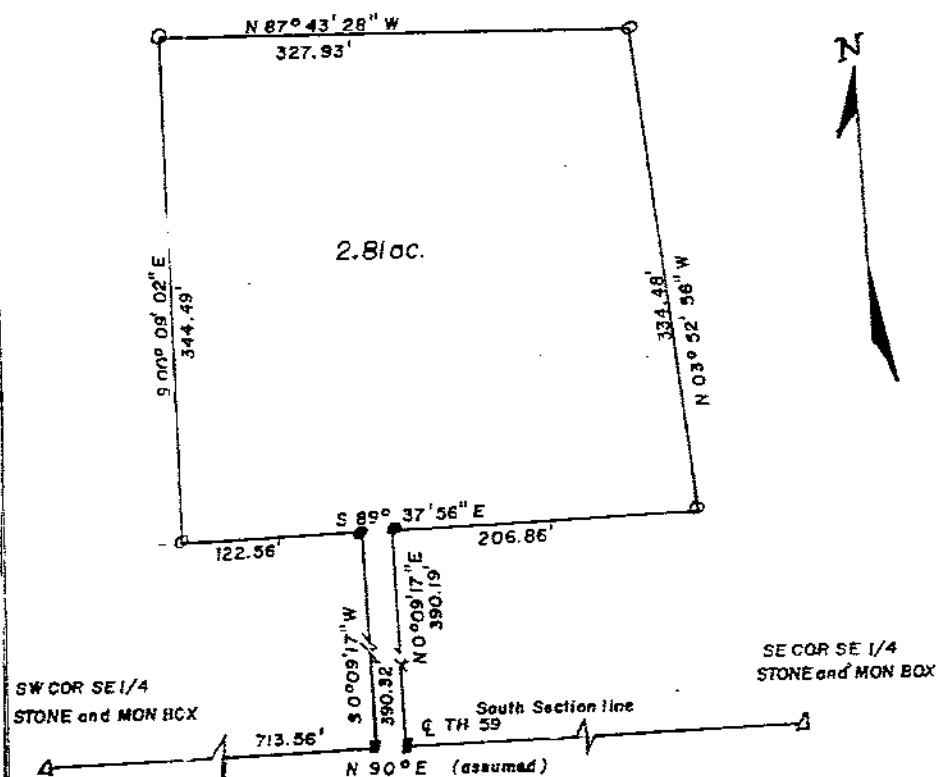

SURVEYED BY JAMES MORRIS  
O.R.S. NO. 6560.  
AUGUST 18, 1981

PT. SE 1/4 SEC 12, T 3S, R 14E  
PITT TOWNSHIP

LEGEND

- RAILROAD SPIKE
- 3/4" IRON ROD
- 5/8" IRON ROD WITH PERSONALIZED MARKER

SCALE 1" = 100'

TAX MAP COPY