


TAX MAP COPY

457

SURVEY N^o 1756

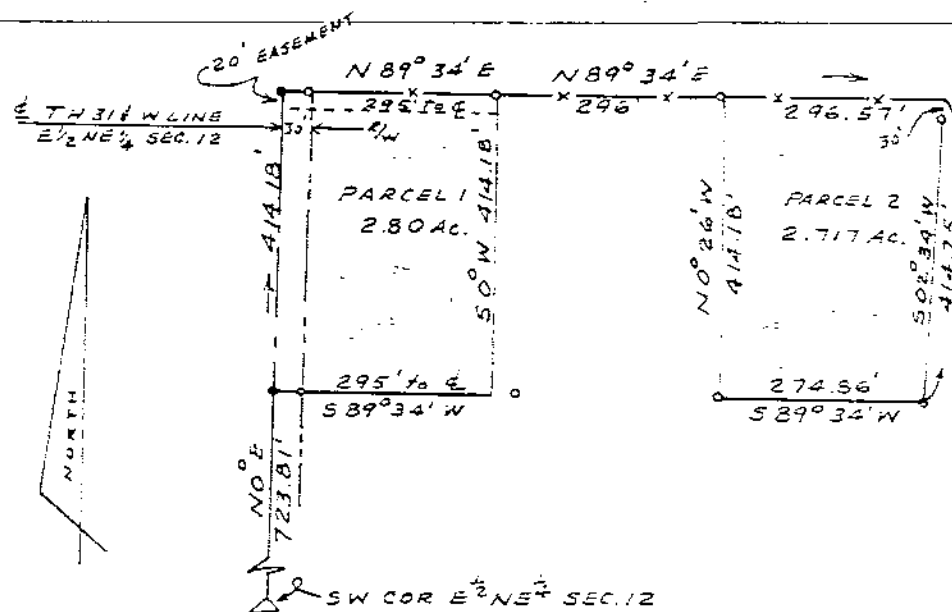

SCALE 1" = 200' • = R.R. SPIKE
O = IRON PIPE PT E 1/2 NE 1/4
SEC. 12, T15, R14E, TYMOCHTEE TWP
WYANDOT COUNTY-OHIO
DATE JULY-1977
BY J.B. WEININGER OHIO REG. SURV # 5647


RICHLAND
24-2-12

VOL. 5

PG. 457

TAX MAP COPY

SURVEY N^o 1757

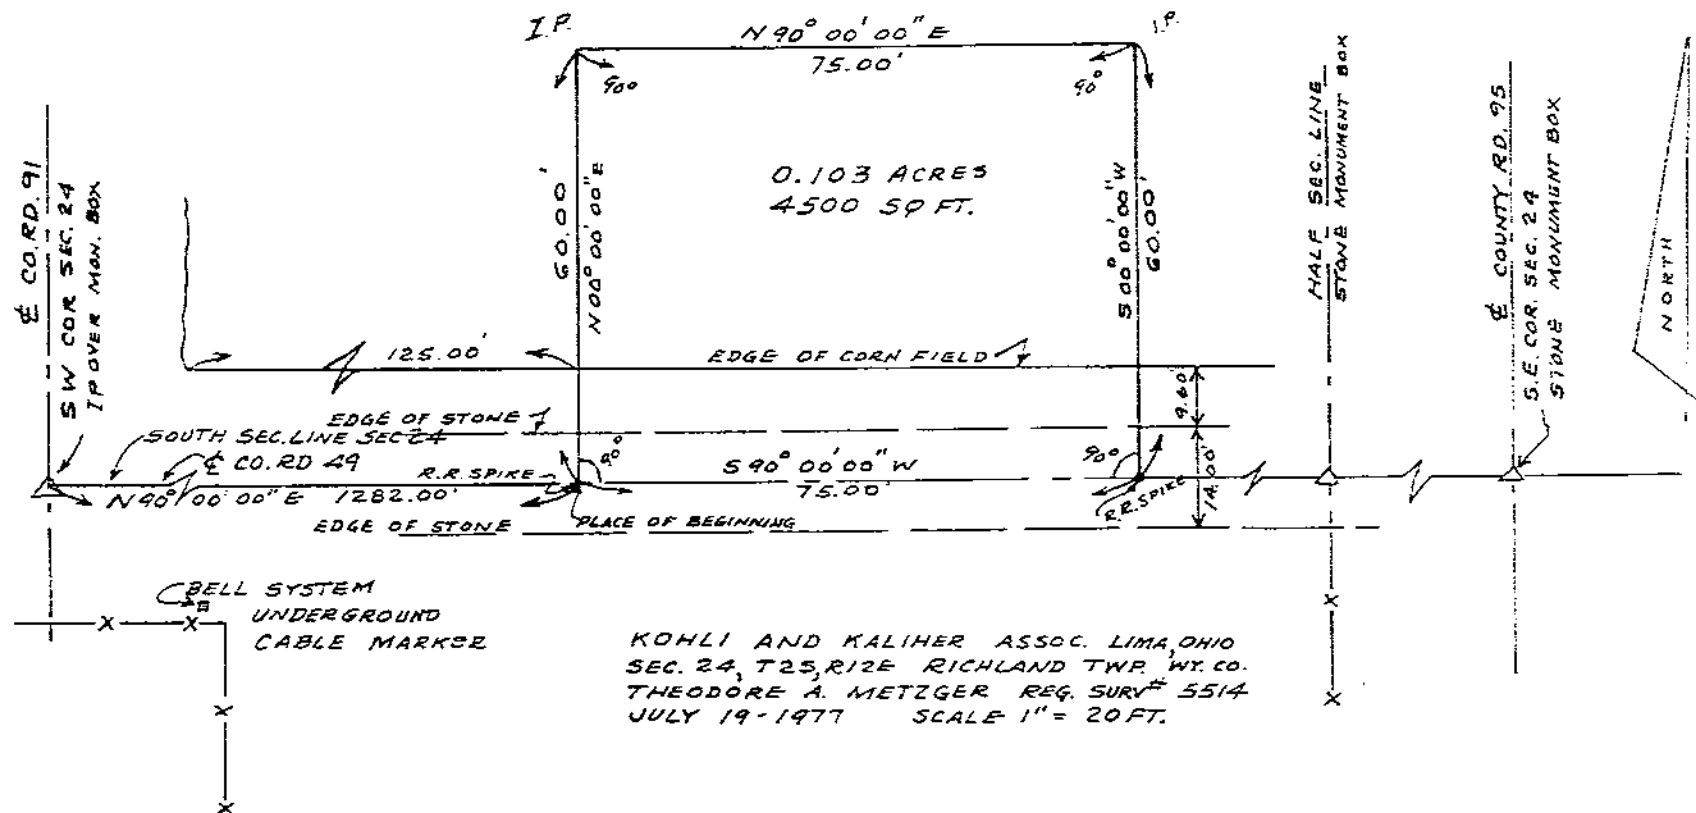

SYCAMORE
30-1-16
VOL. 5
PG. 457

TAX MAP COPY

SURVEY N° 1758 L

PT OF SYCAMORE TWP
WYANDOT CO. OHIO
PT NW¼ SEC. 30, T1S, R15E
SCALE 1" = 200 FT.
DATE 7 SEPT. 1977
BY CHAS. F. ROLLINS, JR.
OHIO REG. SURV. N° 4485

SURVEY FOR JOHN FREDRICK

