



SURVEY No 1864

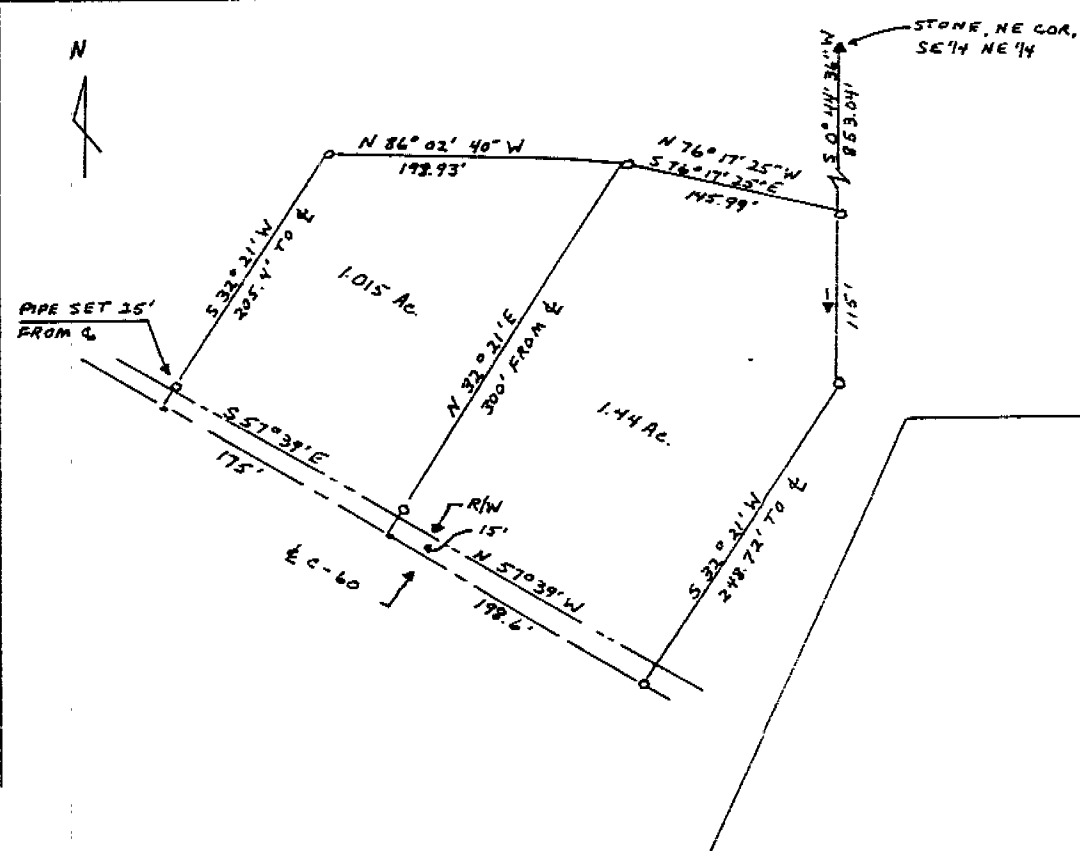

SURVEY FOR DEWITT VOORHEIS

SCALE 1" = 100' • = SPIKE ○ = IRON PIPE
PT. NE 1/4 SEC. 15, T. 35, R. 14 E
PITT TWP. WYANDOT CO., OHIO
BY JERRY B. WEININGER
OHIO REG. SURV. No 5647
DATE SEPT, 1977 & APRIL, 1978


TAX MAP COPY

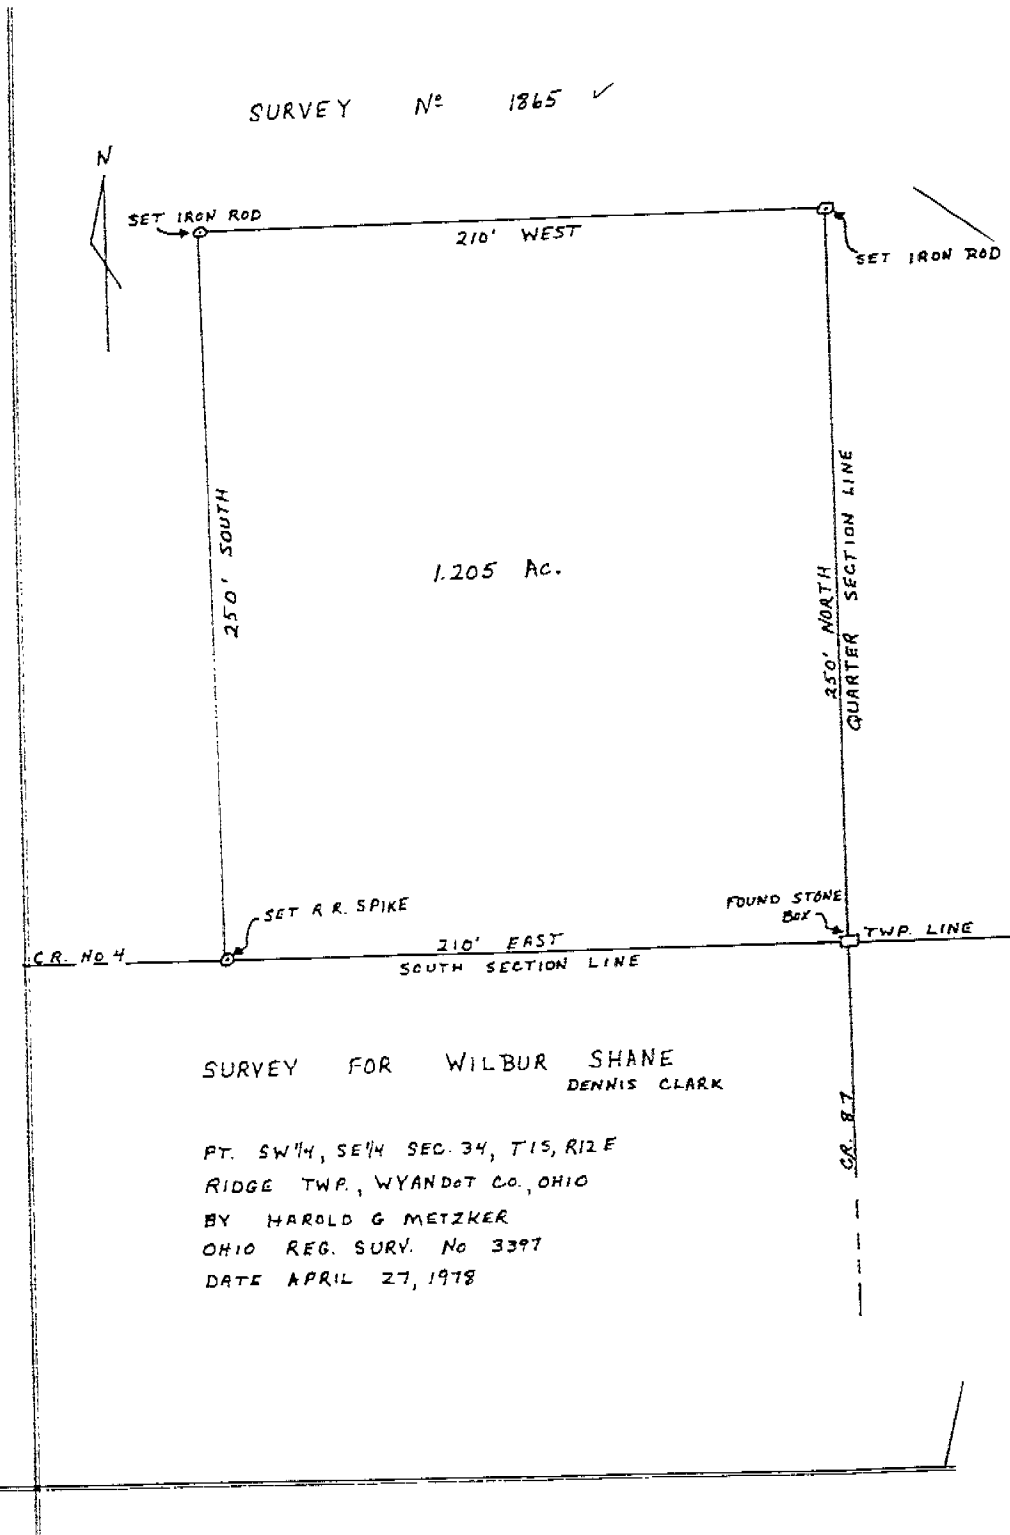


OUTLOT
2, 3

MORAN'S 2nd SUBDIVISION
VOL. 5, PG. 533

PH COPY

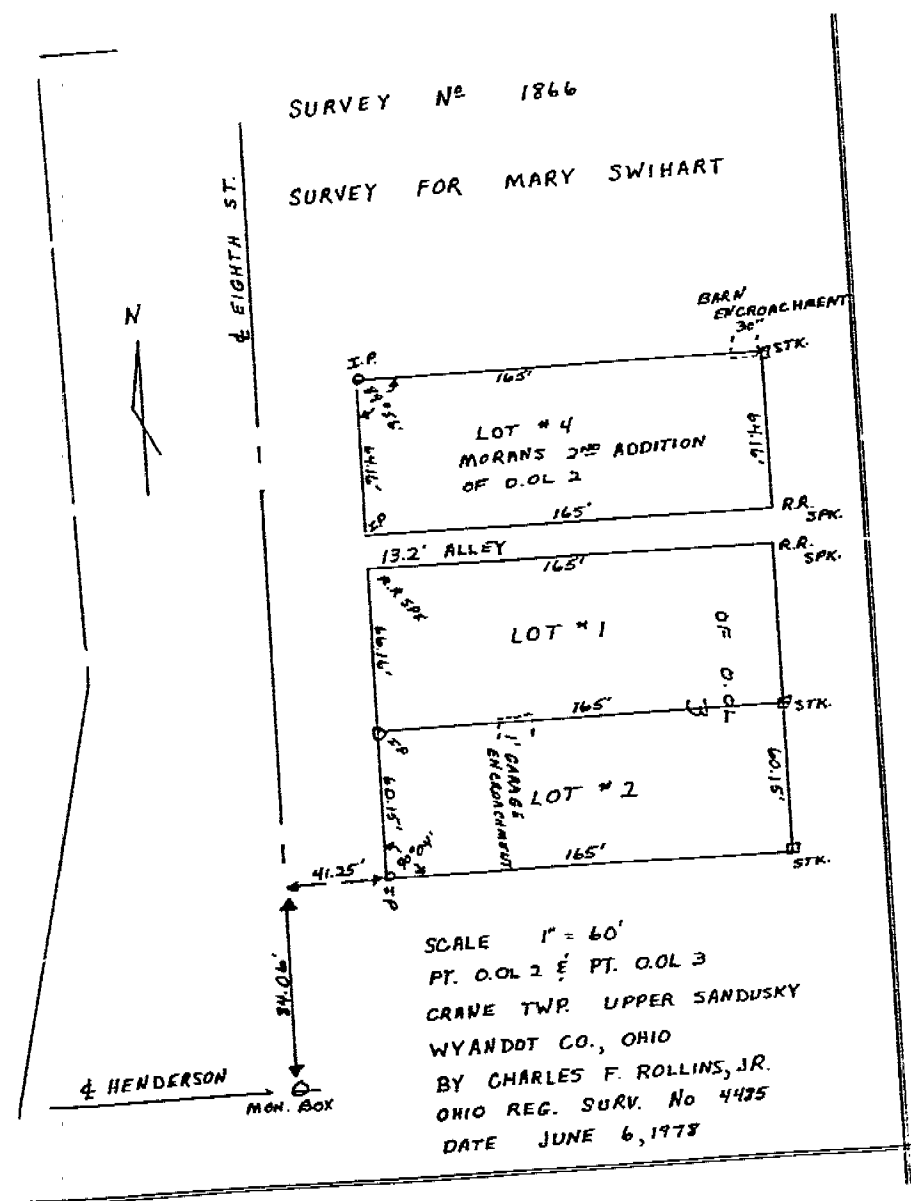

SURVEY N^o 1867

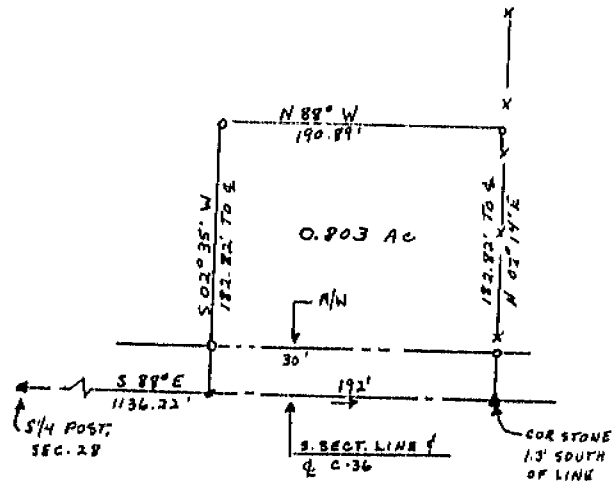

SURVEY FOR ELIZABETH L. AURAND

SCALE 1"=100' * SPIKE O=IRON PIPE
 PT E 1/2 W 1/2 SE 1/4 SEC. 28, T1S, R15E
 SYCAMORE TWP. WYANDOT CO., OHIO
 BY JERRY D. WEININGER
 OHIO REG. SURV. NO 5647
 DATE MAY 1978

TAX MAP COPY

SYCAMORE
 28-1-15

VOL. 5 -- PG. 533