

21- Pt N² NE⁴ SW⁴ 3A- (27 0815 0000) ROBERT G. HUDDLE, ETUX

22- Pt. S. Pt. SW⁴ NW⁴ (26 2345 0000) 0.62A. + 23⁵.85 ROGER A. MAWER ETUX


23- Pt S. Pt SW⁴ NW⁴ 150' x 200' = 0.69 (26 2350 0000) (26 2355 0000) (26 2360 0000) DAVID B. THOMAS, ETUX.

24 SPT SW⁴ NW⁴ 150' x 200' = 0.69A. (26 2365 0000) CRAIG H. FRANCIS ETUX

25 SEPT W² NW⁴ 0.68A. (26 2330 0000) STANLEY K. FRESHOUR

26 SW COR SW⁴ NW⁴ 135.25 x 200 0.62A. (26 2340 0000) LAURENE M. COCHRAN

PITT TOWNSHIP
T.3S. R.14E. SEC. 33

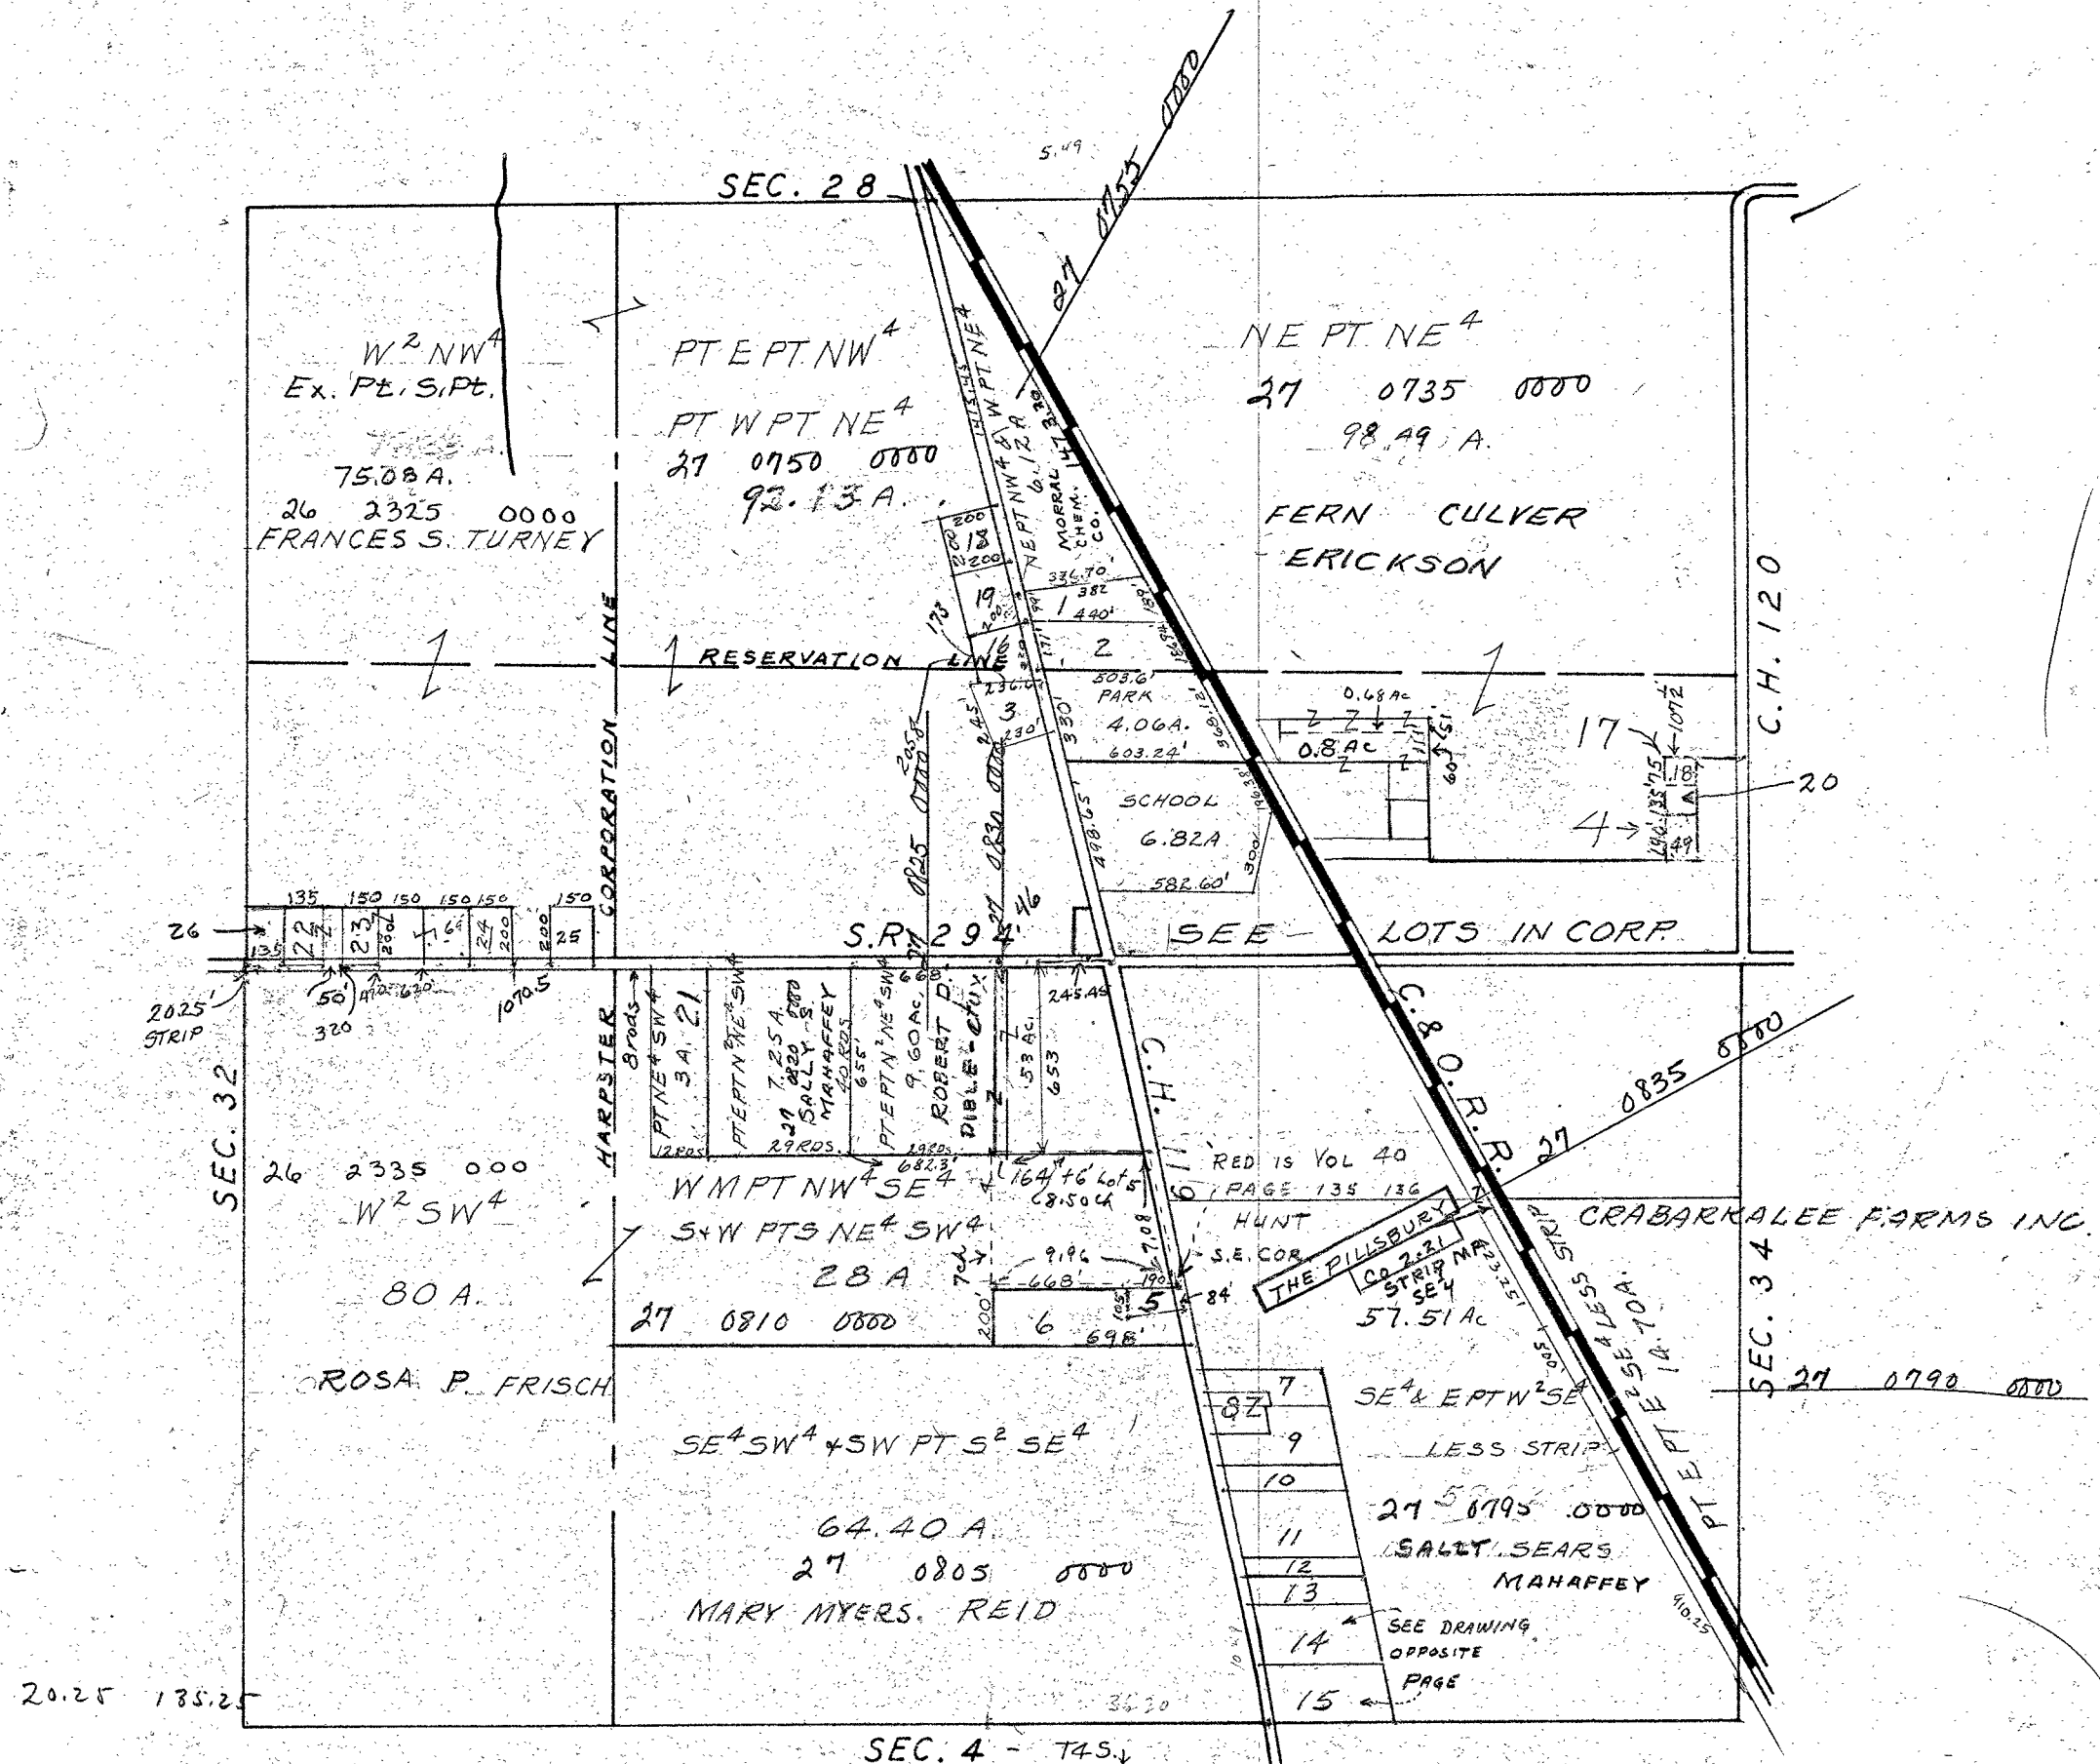

- | | | |
|---|-------------------------------|--|
| 1- | 1.30 A. | CHAS C. PHIPPS, ETUX (27 0785 0000) |
| 2 | 1.78 A. | CHARLES C. PHIPPS ETAL. (27 0780 0000) |
| 3- PT MPT S ² N ² | 1.15 A. | WALTER E. TURNEY, JR. (27 0760 0000) |
| 4- | 0.49 A. | HATTIE M. TAYLOR |
| 5- NEPT SWPT NW ⁴ SE ⁴ | 0.35 A 105' x 190' | WILL CALDWELL, ETUX (27 0885 0000) cor 135+136 |
| 6- SWPT NW ⁴ SE ⁴ | 2.79 A 200' x 668' Ex NE Cor. | CLIFFORD E. MCCLAREY, ETUX. (27 0880 0000) |
| 7- | 1.31 A. See Opposite Page | VAUGHN C. MORRAL, ETUX. (27 0815 0000) |
| 8- 150' x 225' | 0.77 A 102' x 204' & 48 x 225 | PAUL MYERS, ETUX (27 0870 0000) |
| 9- | 1.47 A. 204.4' x 435.6' | EDNA A. COX ETUX (27 0865 0000) |
| 10- | 1.00 A. 102.2' x 435.6' | Robert H. HENLEY, ETUX (27 0860 0000) |
| 11- | 2.35 A. 241.6' x 435.6' | STEPHEN KNIPP, ETUX (27 0855 0000) |
| 12- | 0.65 A. 65' x 435.6' | EVELYN JEAN MORELAND (27 0850 0000) |
| 13- | 1.00 A. 102.2' x 435.6' | JOHN H. ROWSE, (27 0845 0000) |
| 14- | 2.00 A. 204.4' x 435.6' | JAMES M. SHEPHERD, ETUX. (27 0840 0000) |
| 15- | 2.00 A. 204.4' x 435.6' | LILLIAN M. BENTLEY, (27 0800 0000) |
| 16- PT M. PT S ² N ² | 0.90 A (27 0765 0000) | JOHN B. PARSELL, ETUX |
| 17- PT S ² SE ⁴ ME ⁴ | 0.18 A. 75' x 107.5' | PAUL E. ROWSE |
| 18- PT MPT S ² N ² | 0.91 A 200' x 200' | HAZEL VANCE |
| 19- PT MPT S ² N ² | 0.91 A 200' x 200' | Walter E. Ritsy A. Hagan (27 0770 0000) |
| 20- | 0.33 A 105' x 135' | EARL W. STUMPP, ETUX (27 0770 0000) |
| | | Helen J. JURY, ETUX |