


TAX MAP COPY

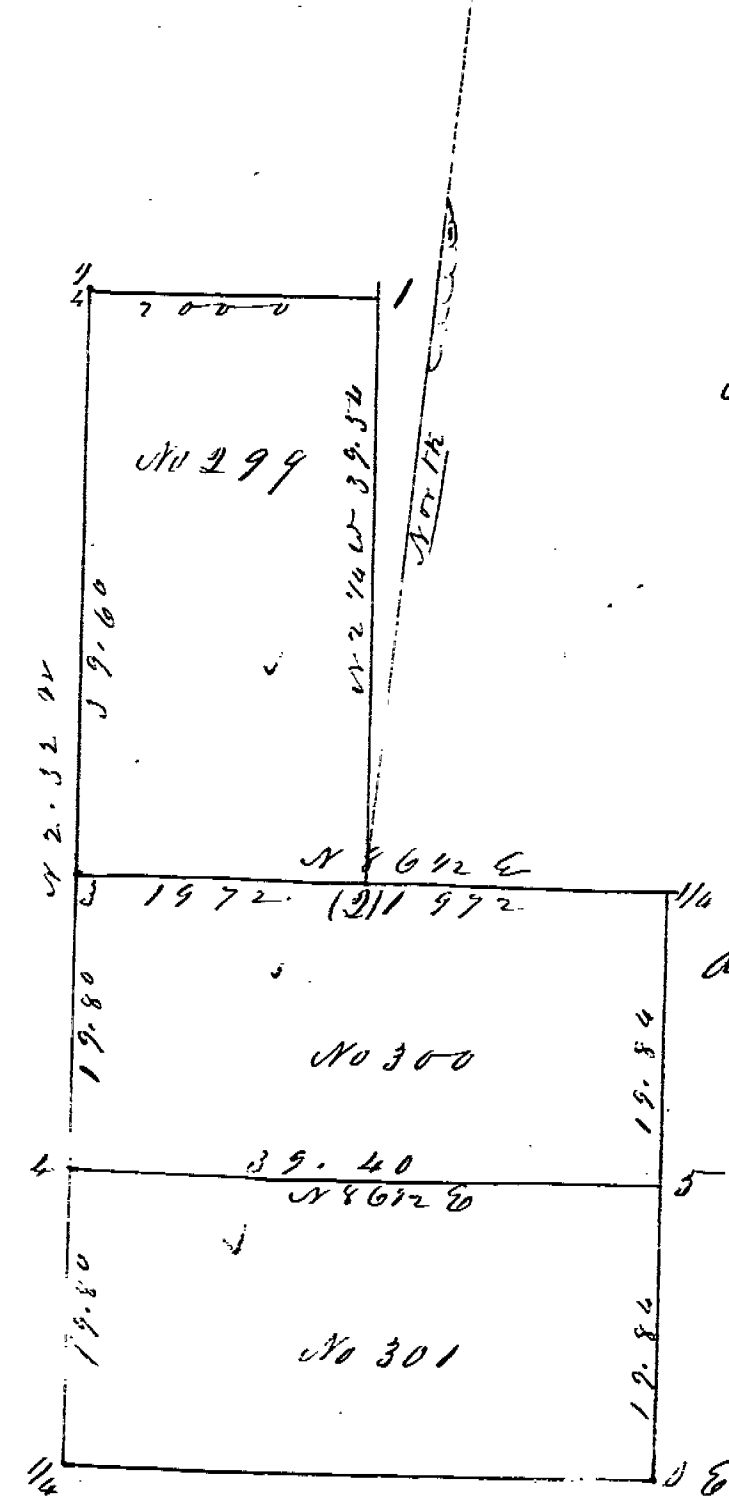

301. Peter Trachsel

Post. of Dec 22. I.D. N136

May 6. 1847

Att. Hickory in N49W11 Road Oak Fin 15812W8


2 Elm 12 in 075616 Noak 6 in N 4 1/2 E 43

3. Head oak 16 in 130 1/4 Wt 12 in 170 1/2 E 23

4. Blash 9i N 18 E 14 1/2 14i N 25 E 14

5 Burr oak 36 in 170 W 38 Burr oak 14 in 18 1/2 W 35

TAX MAP COPY

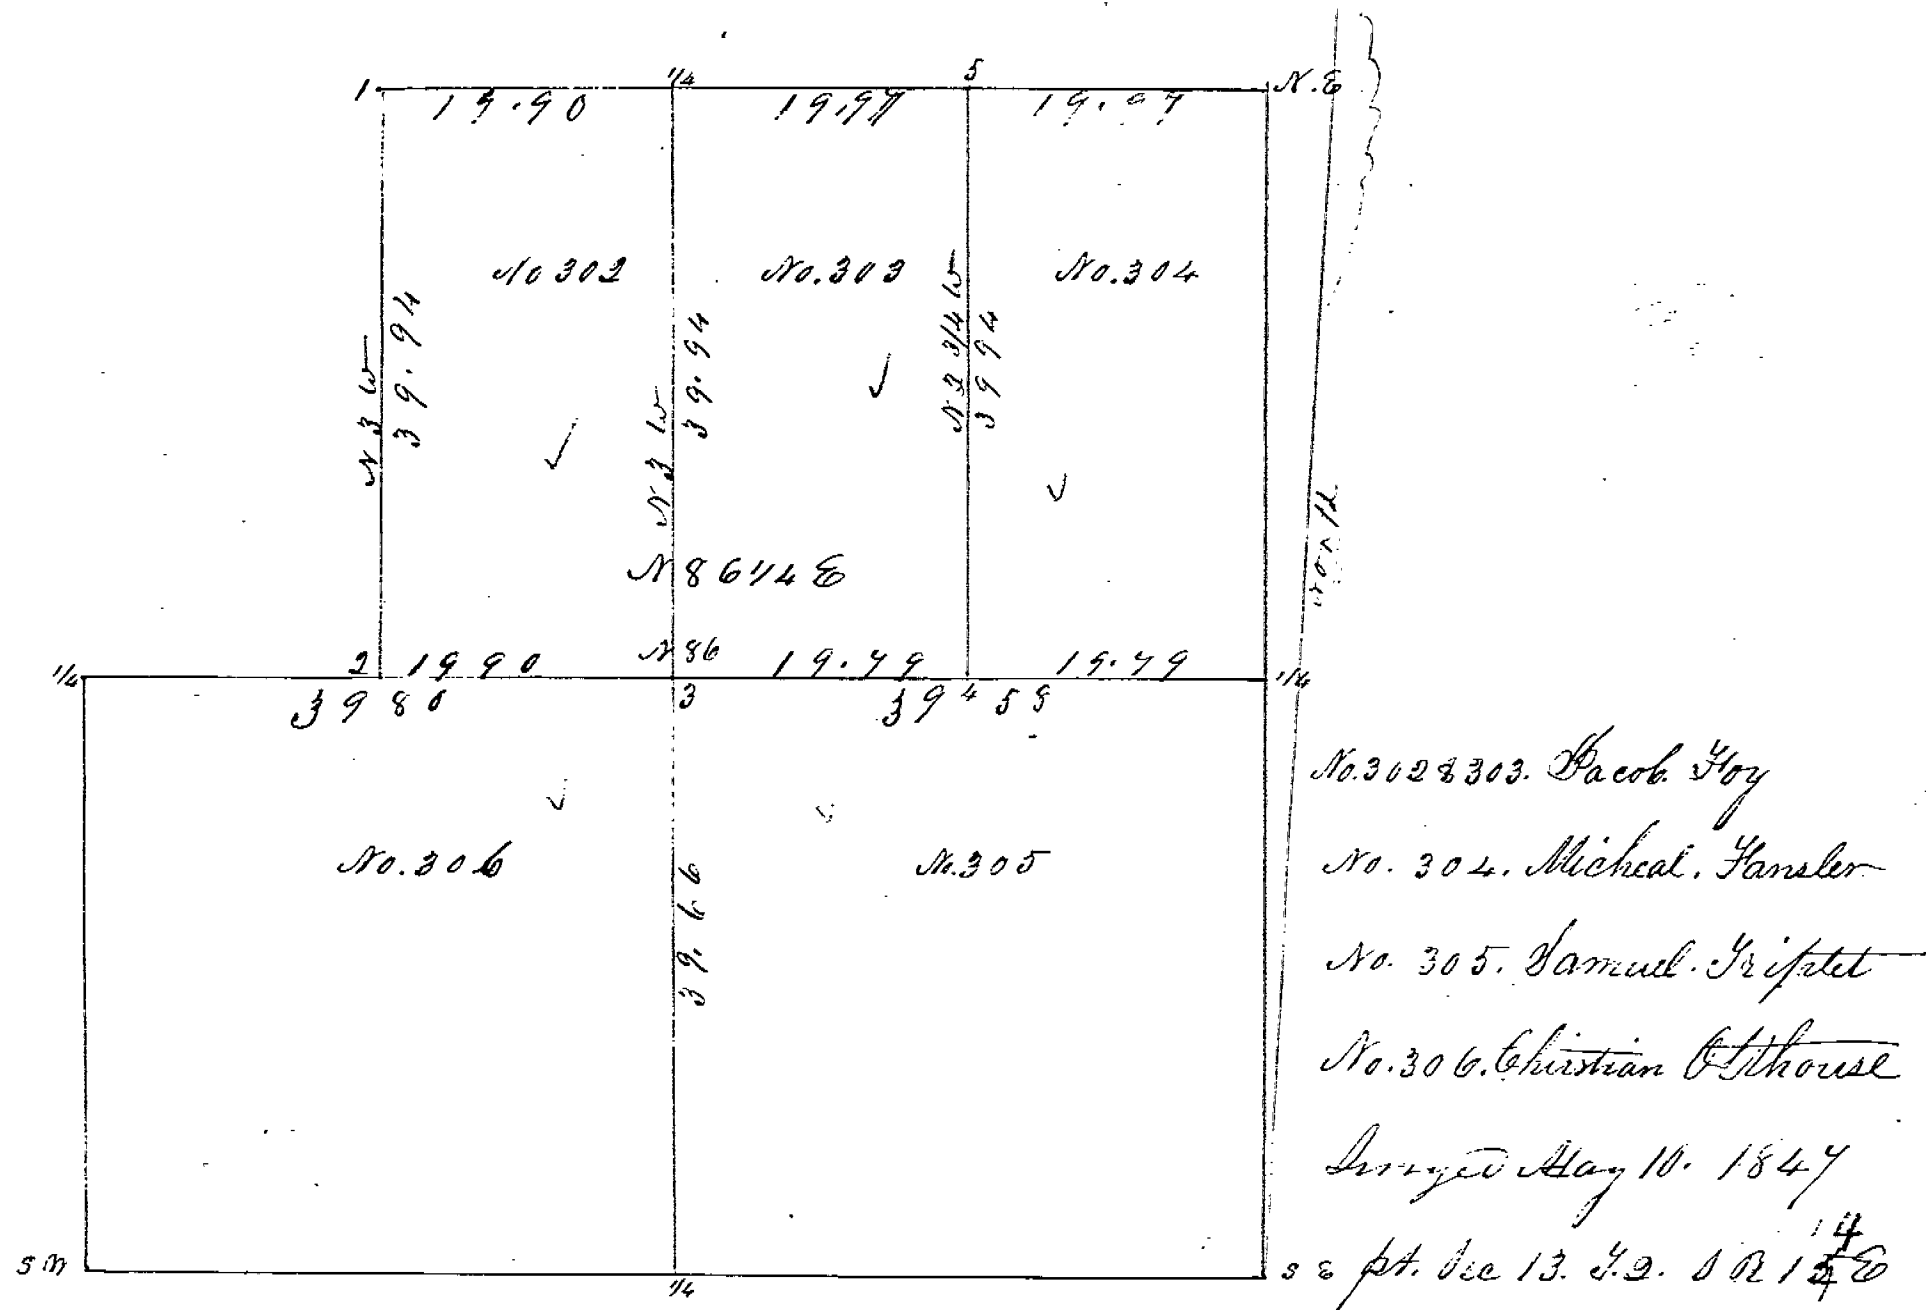

1. N. Oak 24 in S 15 N 48 Elm 8 in S 88 N 34  
2. Ironwood 4 in S 39 E 19 1/2 Dead Oak 20 in N 14 N 27 1/2  
3. N. Oak 40 in N 39 1/2 E 5 Dead Oak 14 in S 21 E 26  
4. N. Ash 10 in N 44 1/2 N 26 Hickory 10 in N 66 1/2 E 36 1/2  
5. Beech 24 in S 49 N 38 Sugar 12 in S 27 E 32