


No. 239 & 241. Susan Mellyan wid
No. 236. 238. John Mellyan
No. 240. Elisabeth Mellyan
No. 237. William Mellyan

- at. 1. N ash 6. S $84\frac{1}{2}$ W $42\frac{1}{2}$ Beech 14 N 16 W 59
 2 Beech 12 S $29\frac{1}{4}$ W 18 . Red Oak 36 N 10 W $84\frac{1}{2}$
 3 Bl ash 6 N $74\frac{1}{2}$ W $29\frac{1}{2}$ - Elm 24 S 54 W $48\frac{1}{2}$
 4 Sym 8 S 75 E 87 - W. ash 8 S $88\frac{1}{2}$ W 37
 5. W. Oak 18 East $125\frac{1}{2}$

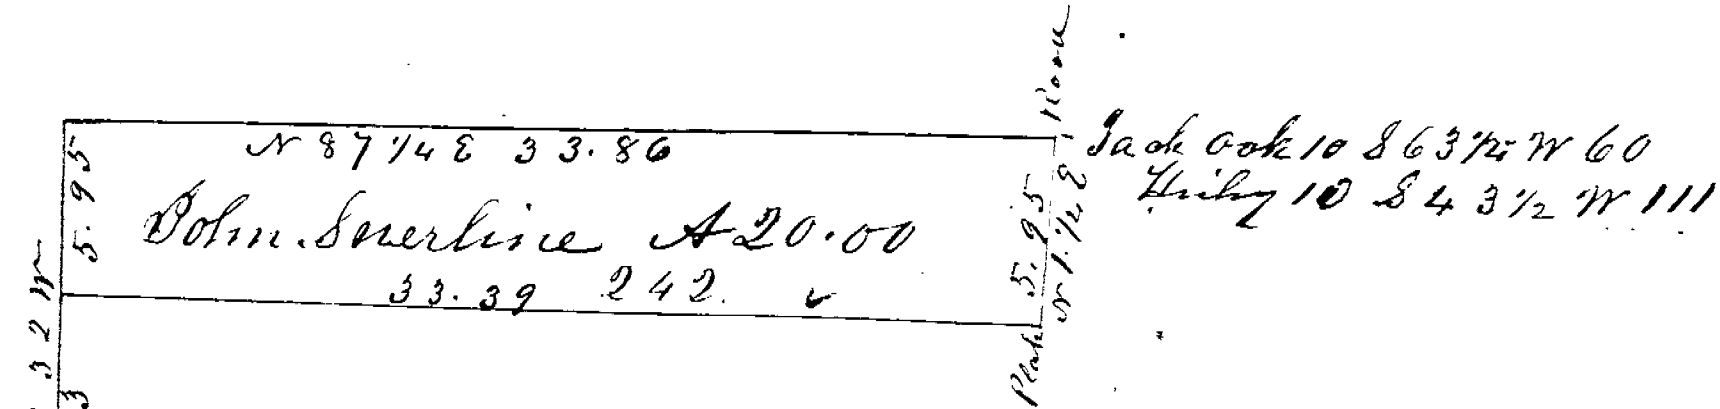

Barney Cann on section line

part of Maiden pt. S. E. of S W 1/2 pt. N pt. W 1/2
S. E. 1/4 West of Plank Road Sec 29. T. 1. S. R. 14 E
Signed Felroy 11. 1860