



TAX MAP COPY

SYCAMORE
7-1-15
VOL. 2
PG. 44

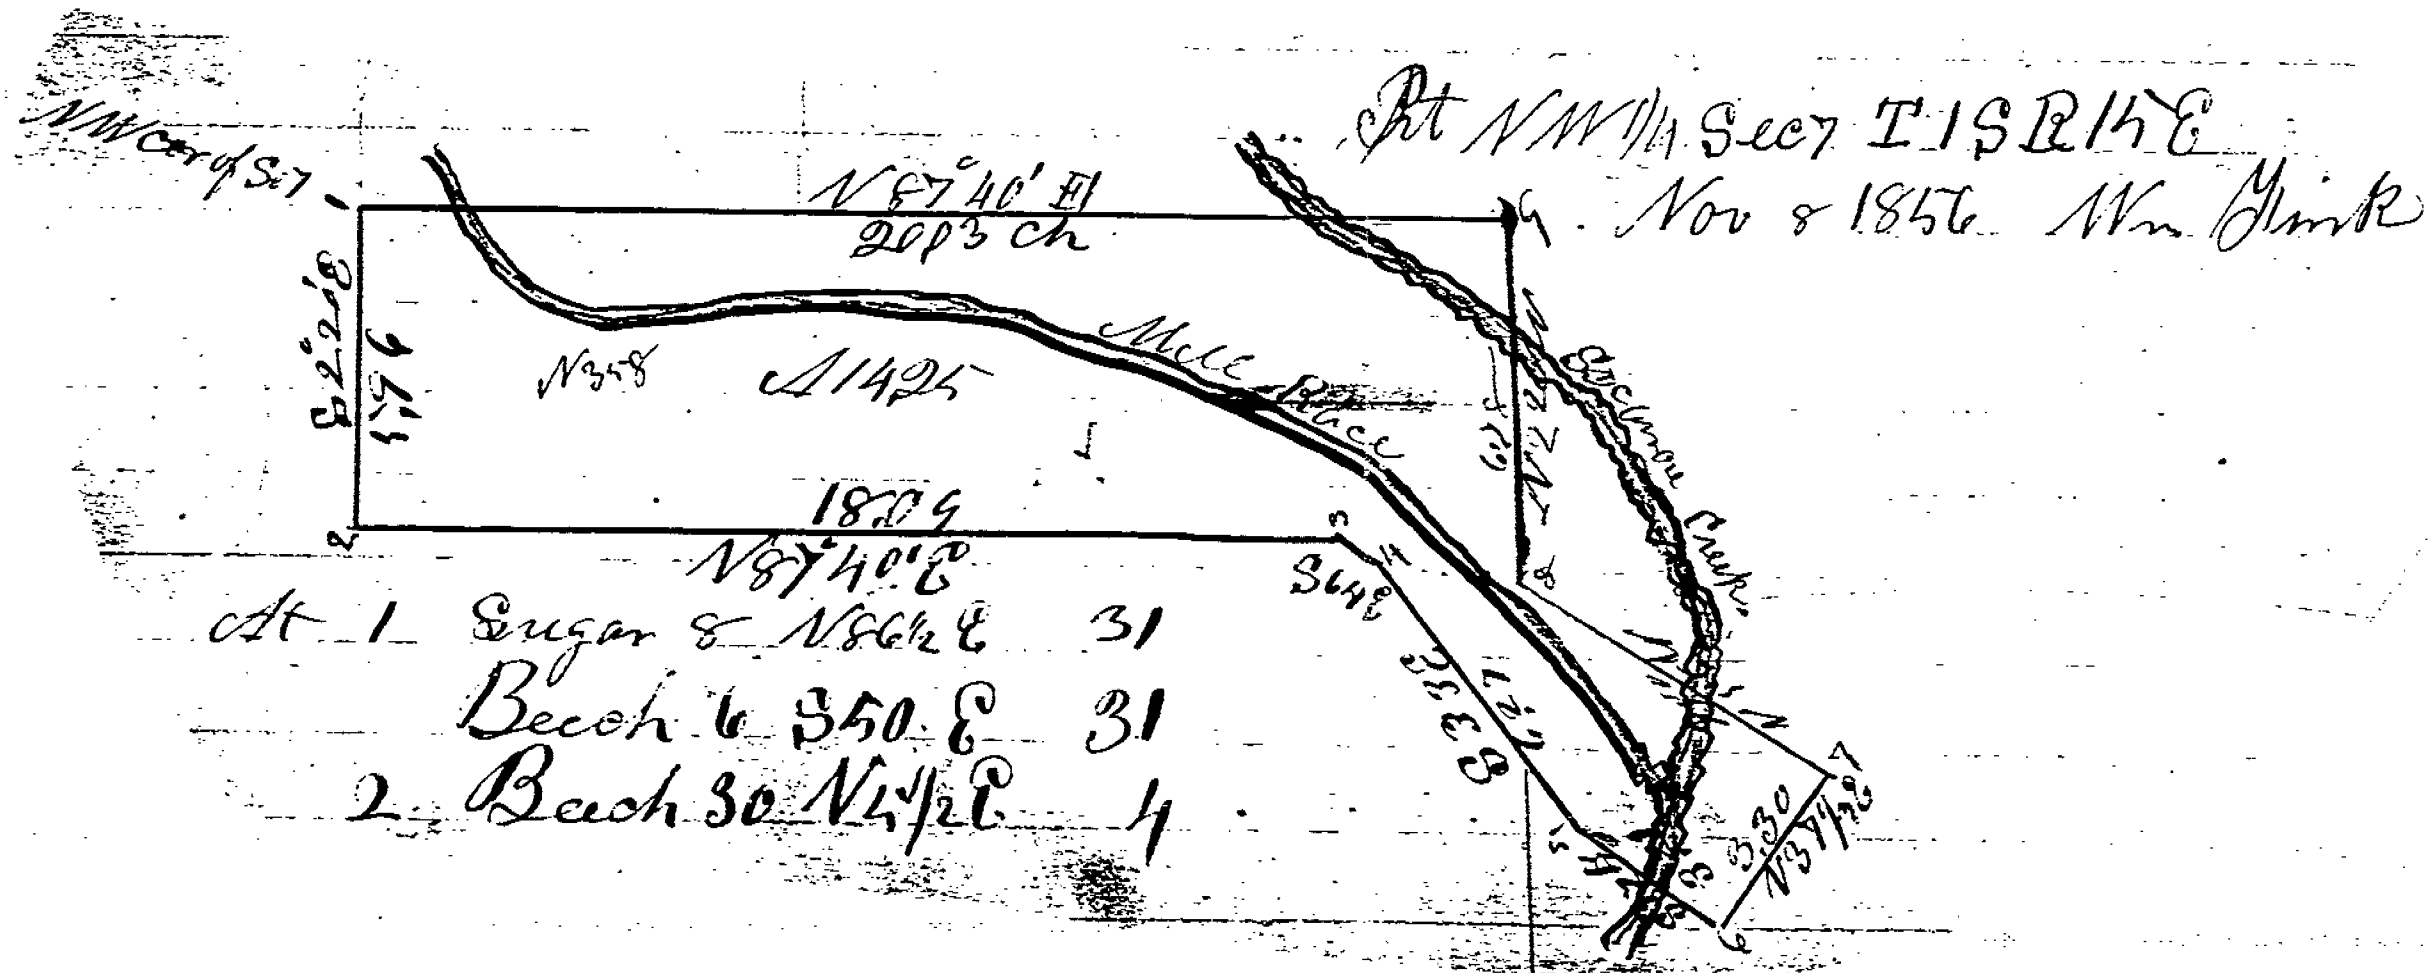

TAX MAP COPY


JACKSON
9-3-12
VOL. 2
PG. 44

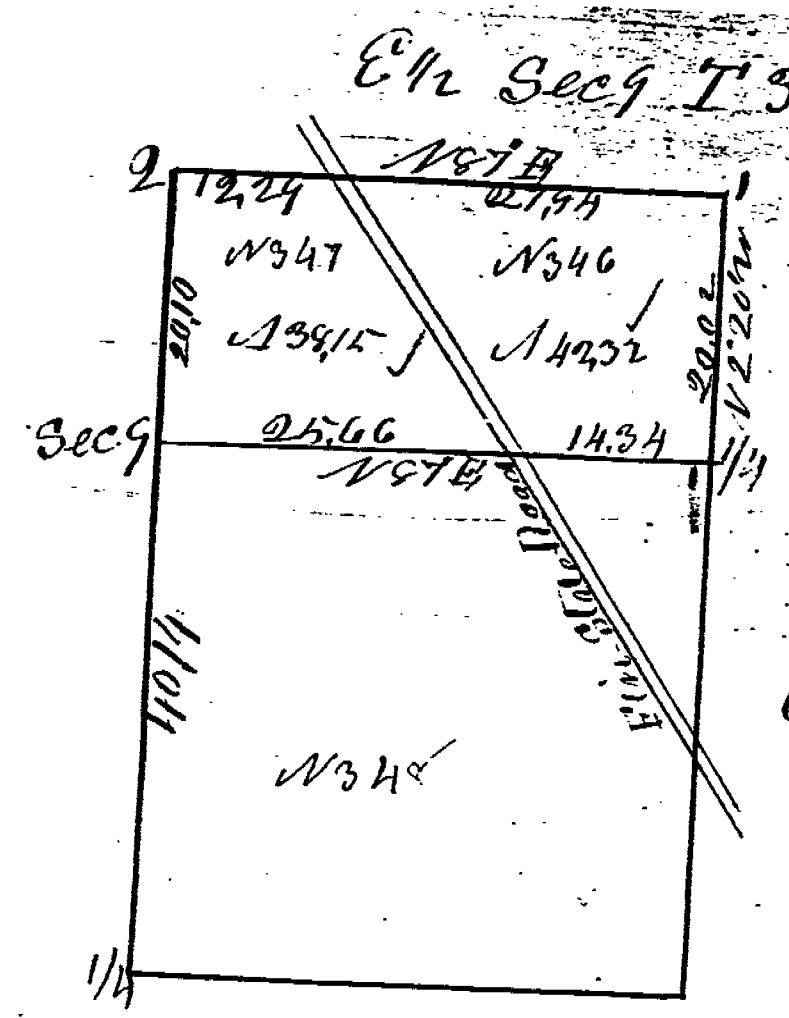

E 1/2 Sec 9 T 3 R 12 E Mar 9 1857
S. M. Massey

St 1	Sugar	16	S 85 1/2 W	4
	Sagwood	3	30 E	3
is 2	Beech	4	S 27 E	23
	Sugar	4	S 17 W	36
Center Sec 9	W Elm	22	N 29 E	40
	Beech	20	S 4 W	37

Sections 3 & 10 T2S R12E June 1847

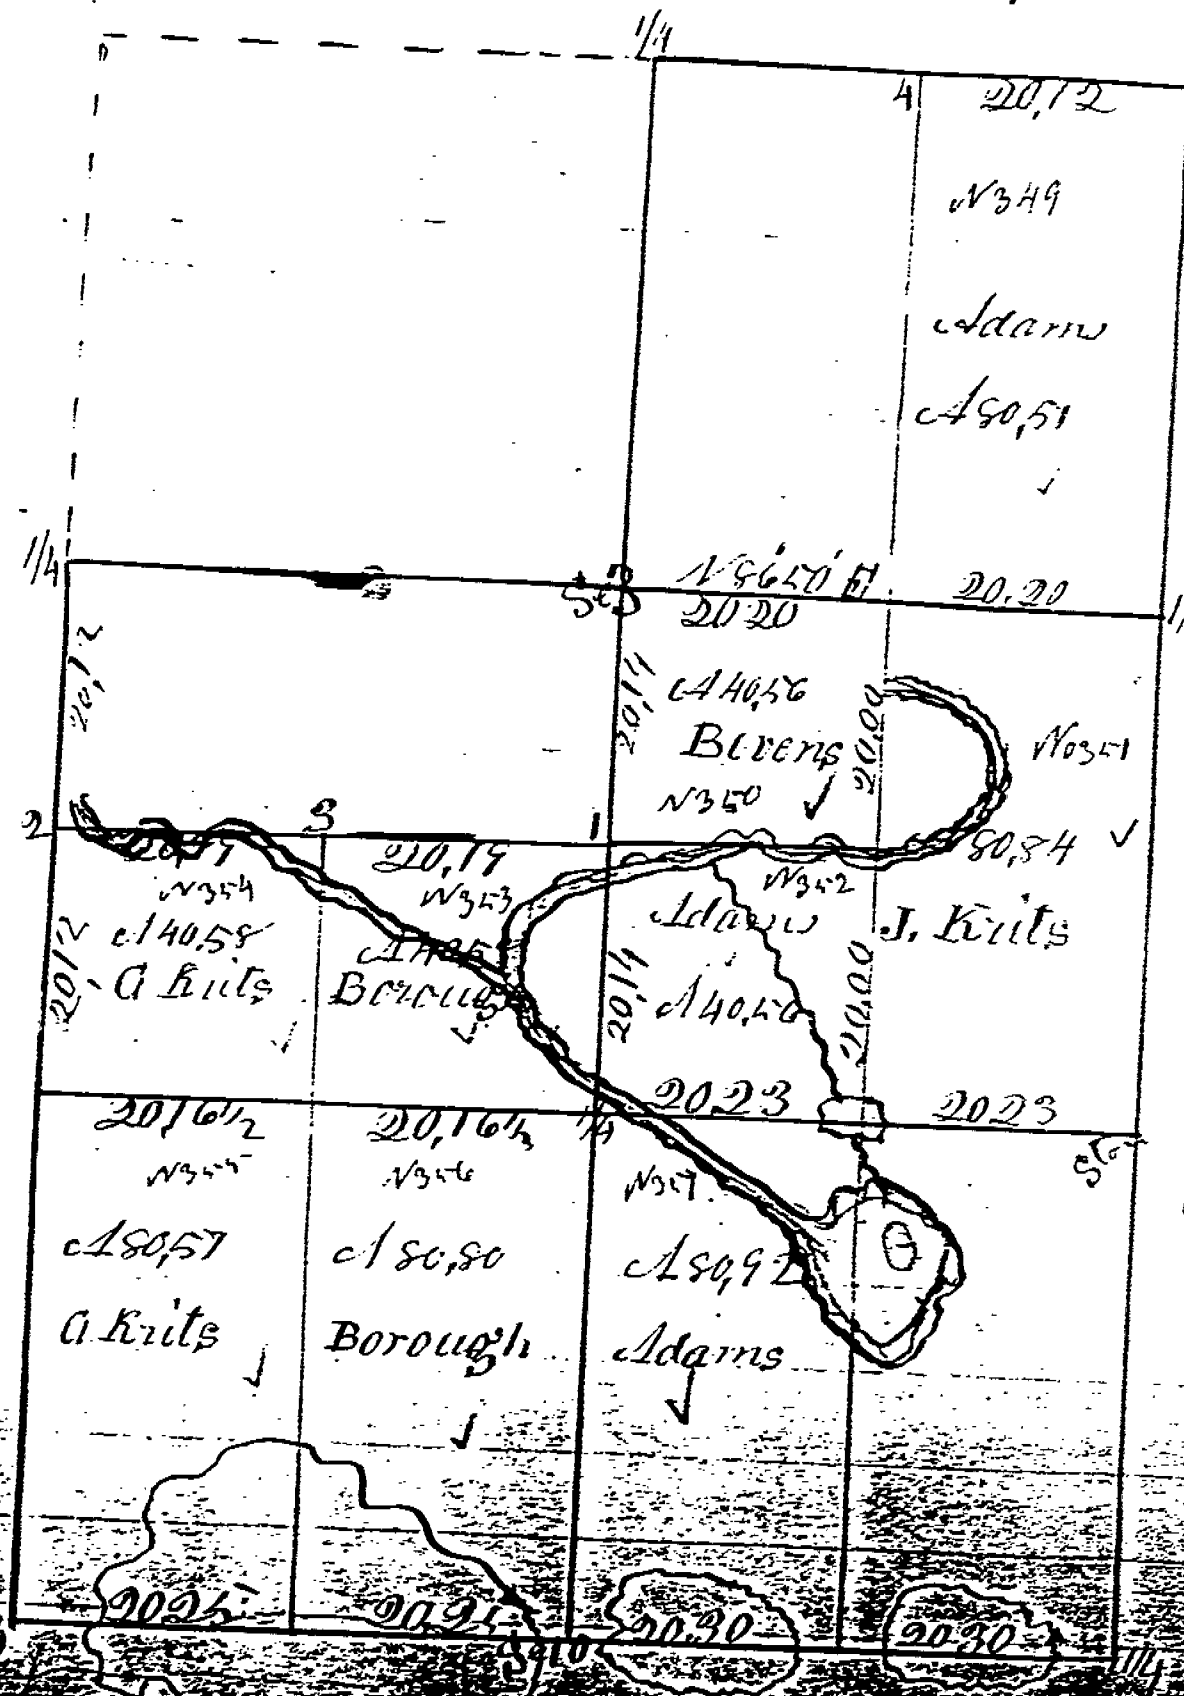

Center Sec 3 Red Oak 12 V 88 E 26 1/2
 Pin Oak 10 S 31 E 35 1/2
 At 1 Hickory 14 N 20 W 4 1/2
 Elm 20 S 16 E 26 1/2
 " 2 Maple 10 N 67 E 7
 W Elm 20 S 36 E 4 1/2
 3 Br. Oak 20 S 64 W 44
 B Oak 24 S 49 1/2 E 78
 4 W Elm 10 S 38 W 48

Corners in Sec 10
 Center Elm 14 N 61 1/2 E 16
 Maple 10 N 34 W 34
 At 1 Beech 20 center
 2 Maple 10 N 77 W 29
 W Elm 10 S 28 1/2 W 22

THIS MAP COPY