



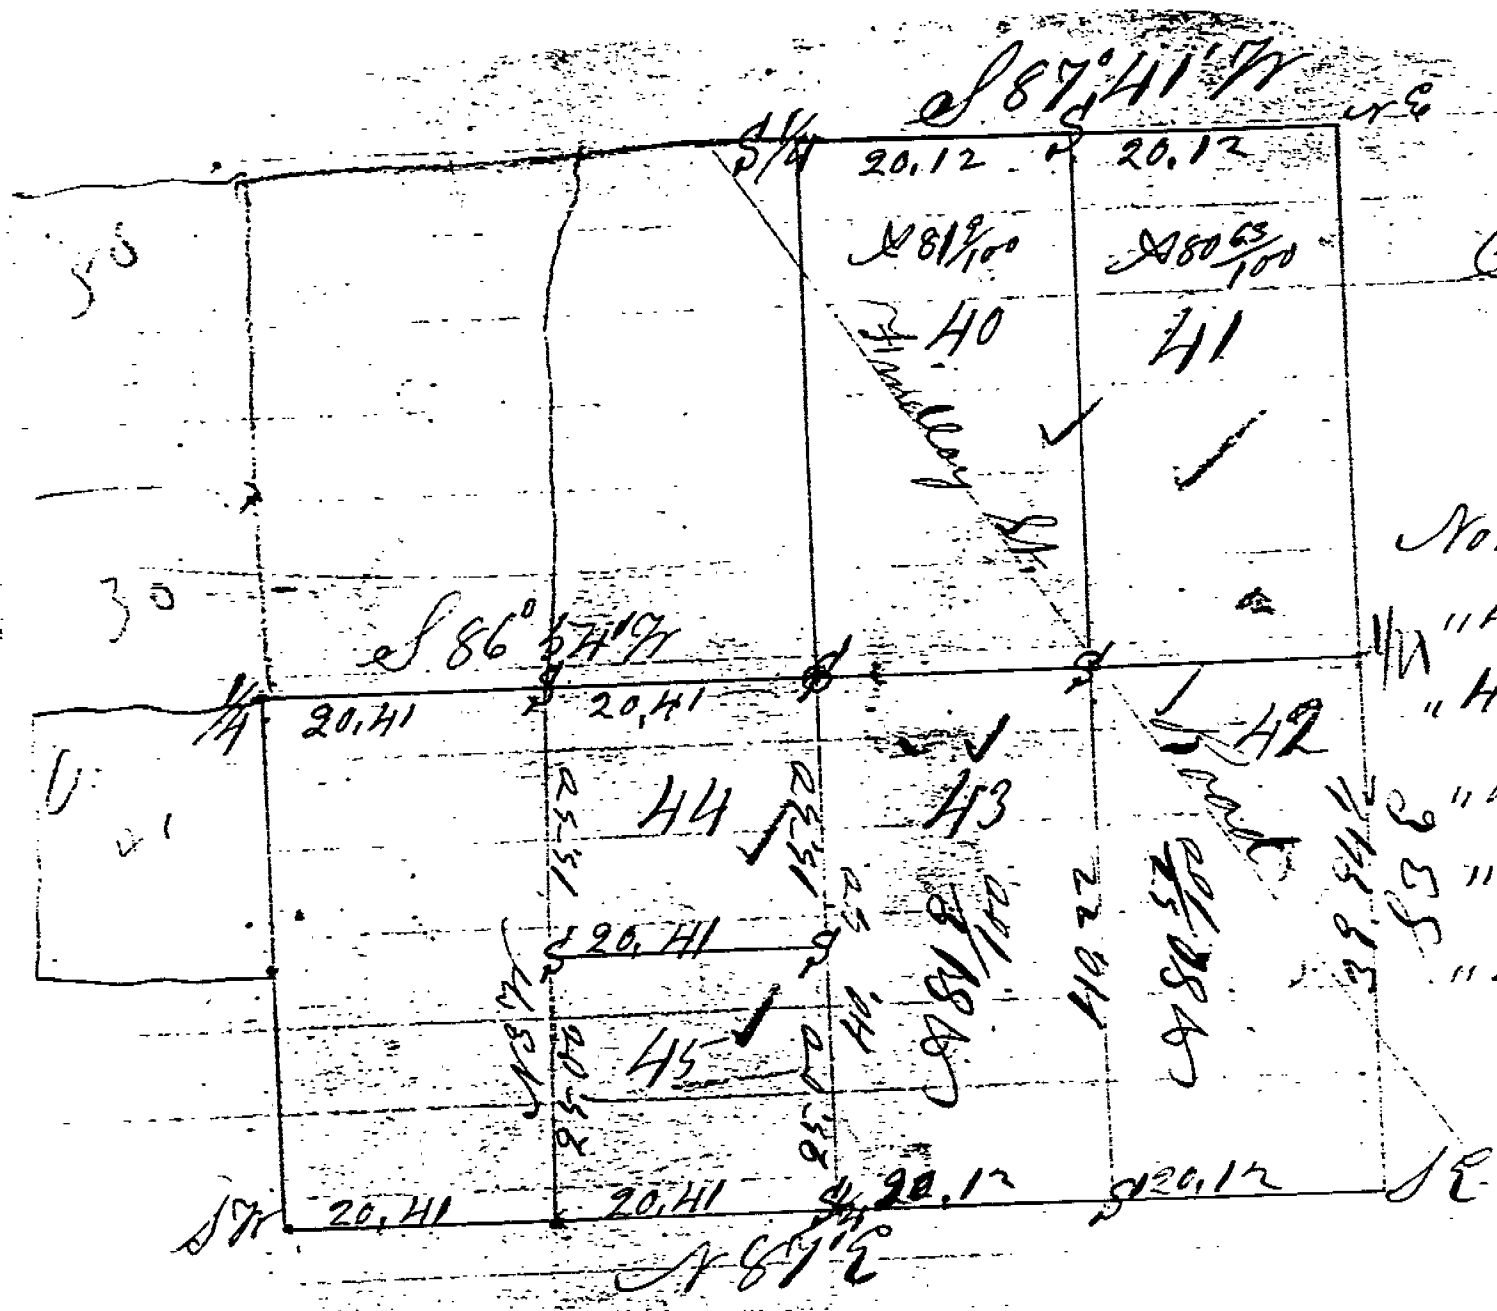

*S. H. R. B. E.*  
*Surveyed January 14, 15 & 16*  
*1861.*

- No 40. *J. B. Cook.*
- " 41 *Jonas Hildreth*
- " 42 *Georg. Merriman*
- " 43 *Michael Bower*
- " 44 " "
- " 45 *W. Walker.*

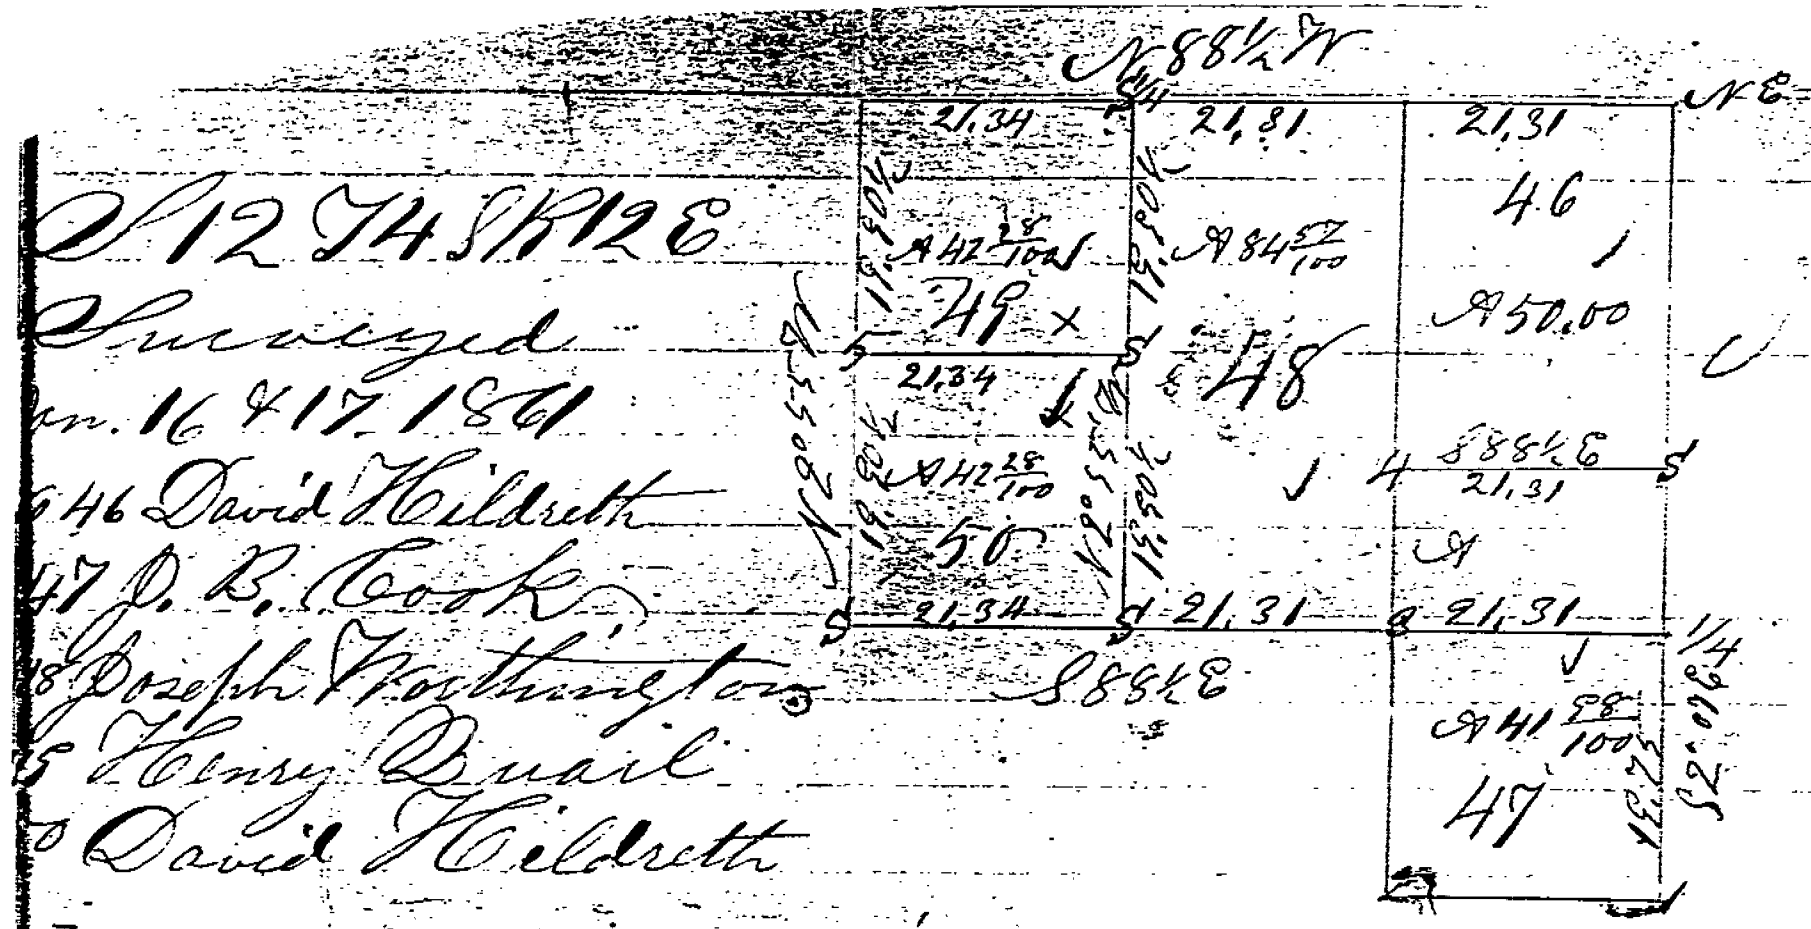

S 12 74 S 12 E

Surveyed

Apr. 16 & 17 1861

46 David Hildreth

47 D. B. Cook

48 Joseph Worthington

49 Henry Quail

50 David Hildreth

1 Elm 16 N 8 1/2 W 25 To 12 N 25 1/2 E 21

2 Beech 12 N 8 1/2 W 22 To 10 N 28 1/2 W 14

3 W. Elm 15 N 6 W 41 B. Ash 20 S 44 E 57

4 Maple 22 S 77 1/4 W 24 B. Ash 10 N 56 E 42

5 Maple 14 S 52 E 38 B. Ash 8 N 61 E 36

