



72X MAP COPY

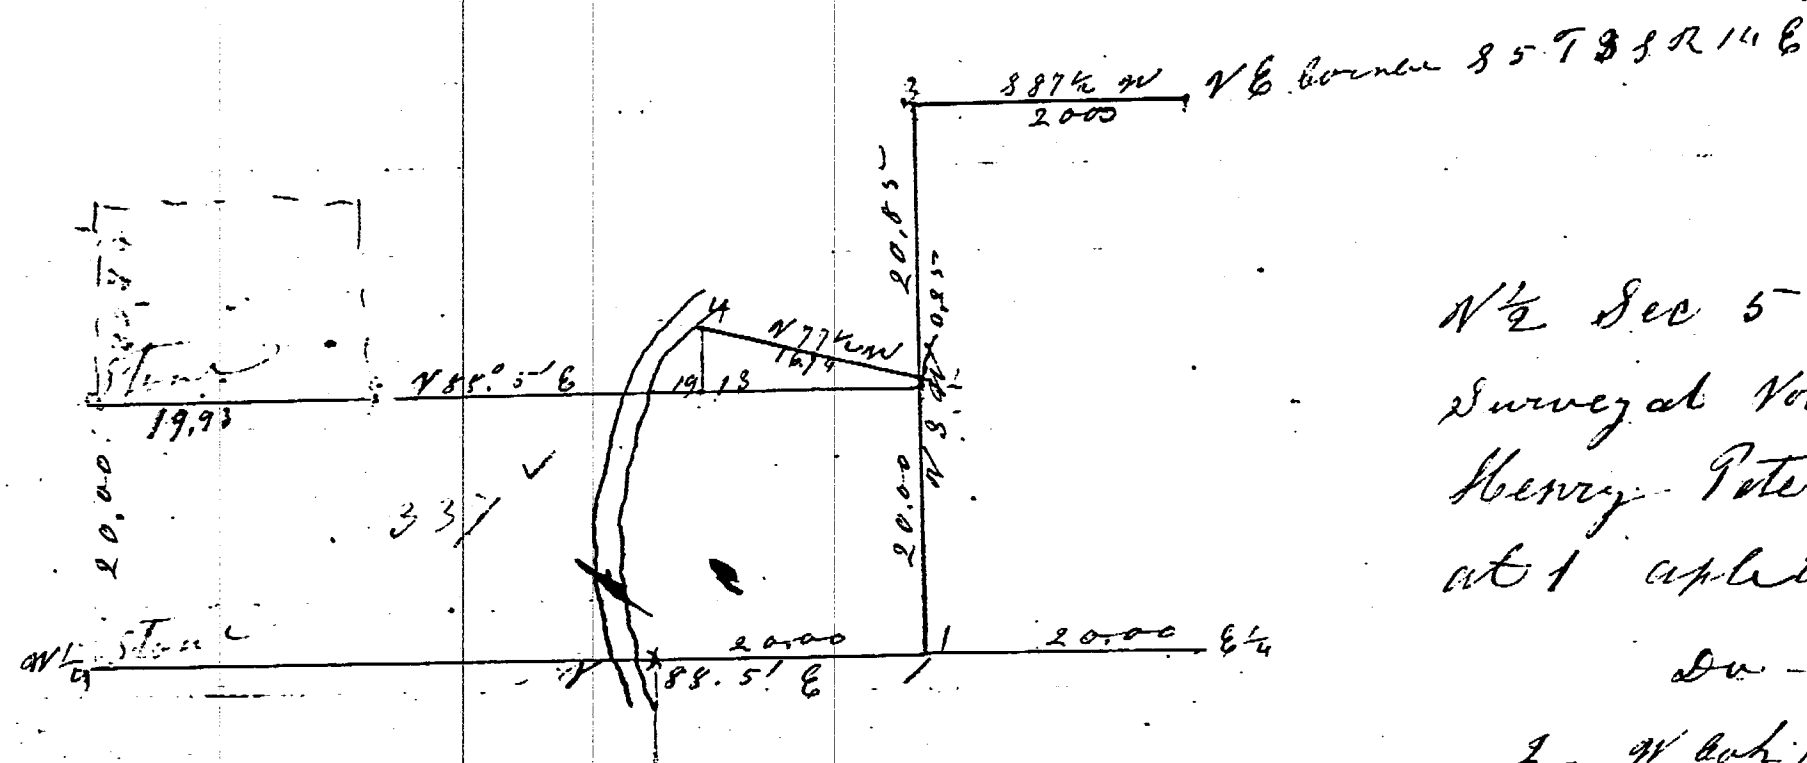

N $\frac{1}{2}$ Sec 5 T 3 S R 14 E
Surveyed Nov 12 1868 for
Henry Peters & Jacob Runk
at 1 apletree 6 N 12 $\frac{3}{4}$ W 11 $\frac{1}{4}$

- Sw - 6 N 59 $\frac{1}{2}$ E 137-
- 2, W. Oak 12 N 11 W 125
- Heckory 6 S 59 E 129 $\frac{1}{2}$
- 3, W. Oak 6 S 29 E 20
- Sw 4 S 21 W 51
- 4, B Walnut 8 N 56 $\frac{1}{2}$ E 10 $\frac{1}{2}$
- Elm 18 S 57 $\frac{1}{2}$ W 57 $\frac{1}{2}$
- 5, Apletree 10 S 33 W 45
- Aspen 10 N 41 $\frac{1}{2}$ W 11 $\frac{1}{4}$

DAY MAP COPY

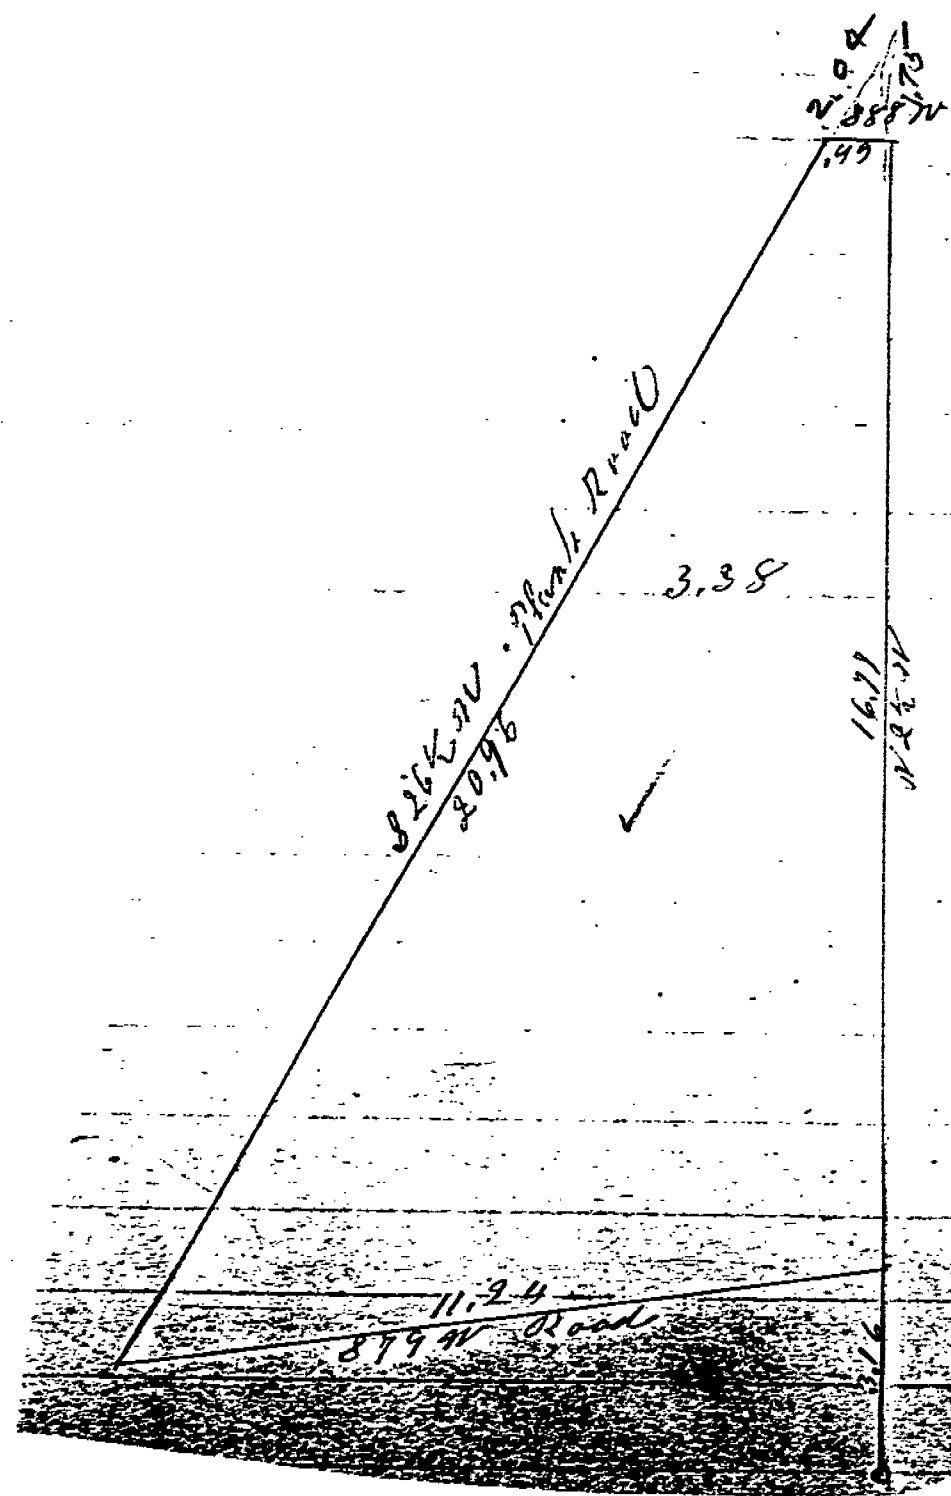

Part of the east part of $6\frac{1}{2}$ S $6\frac{1}{4}$ Sec
5 Township 18 N 14 E
Surveyed Nov 23rd 1868 for
John Free & George Van Pool