


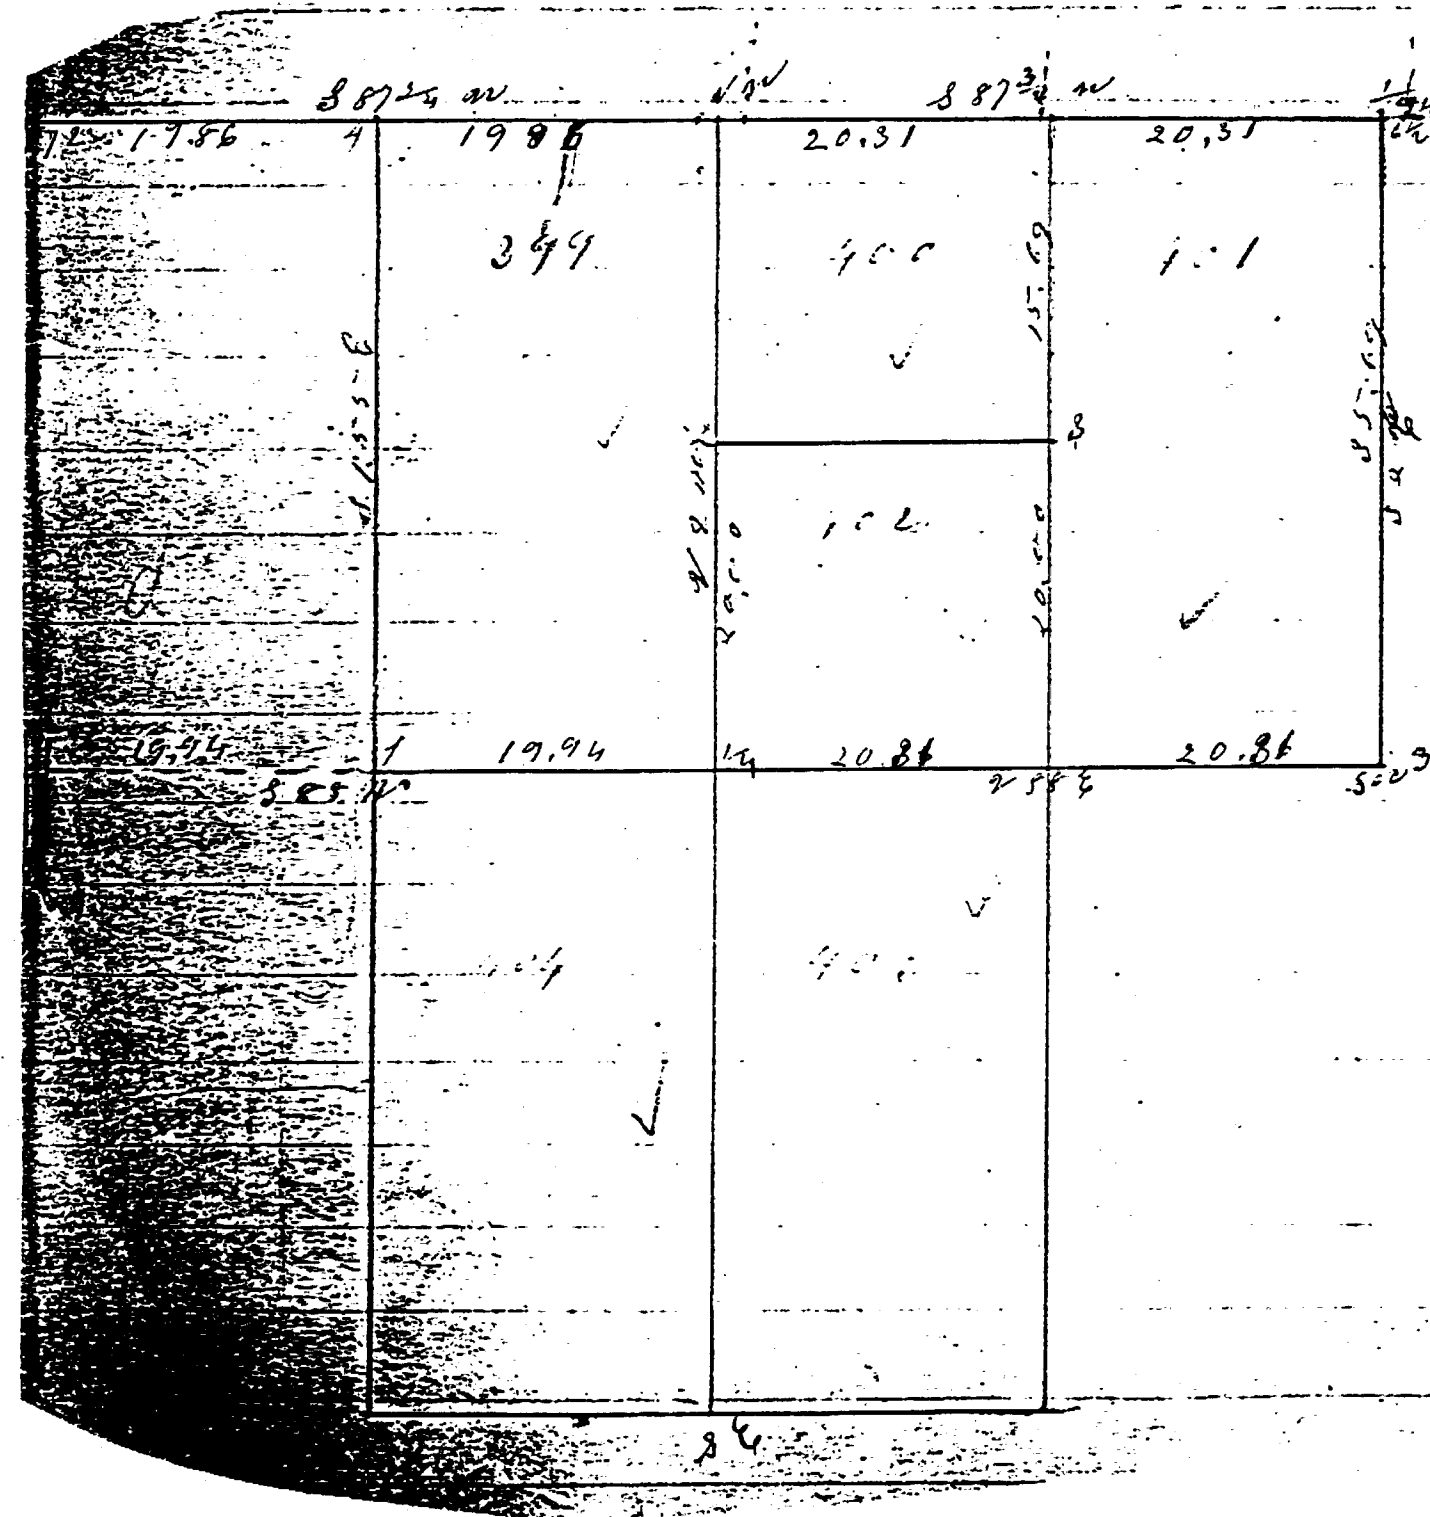

Part of Sec 3 & 4 Township 48N13E
Surveyed Oct 14 1869 by
R. V. Taylor & J. S. Miller

at 1. m Ark 8. v 53. m 13

W. Elmer 12. 866 6 24

1, 2, Elem 18 Sect L 4


B. 14. 1316 36 $\frac{1}{4}$

11 S, Elev. 24.7 41.50 7V 44

W. B. 24 837 W. 174


4-4) Carriage in at 6 p.m. 24 inch.

TAX MAP COPY

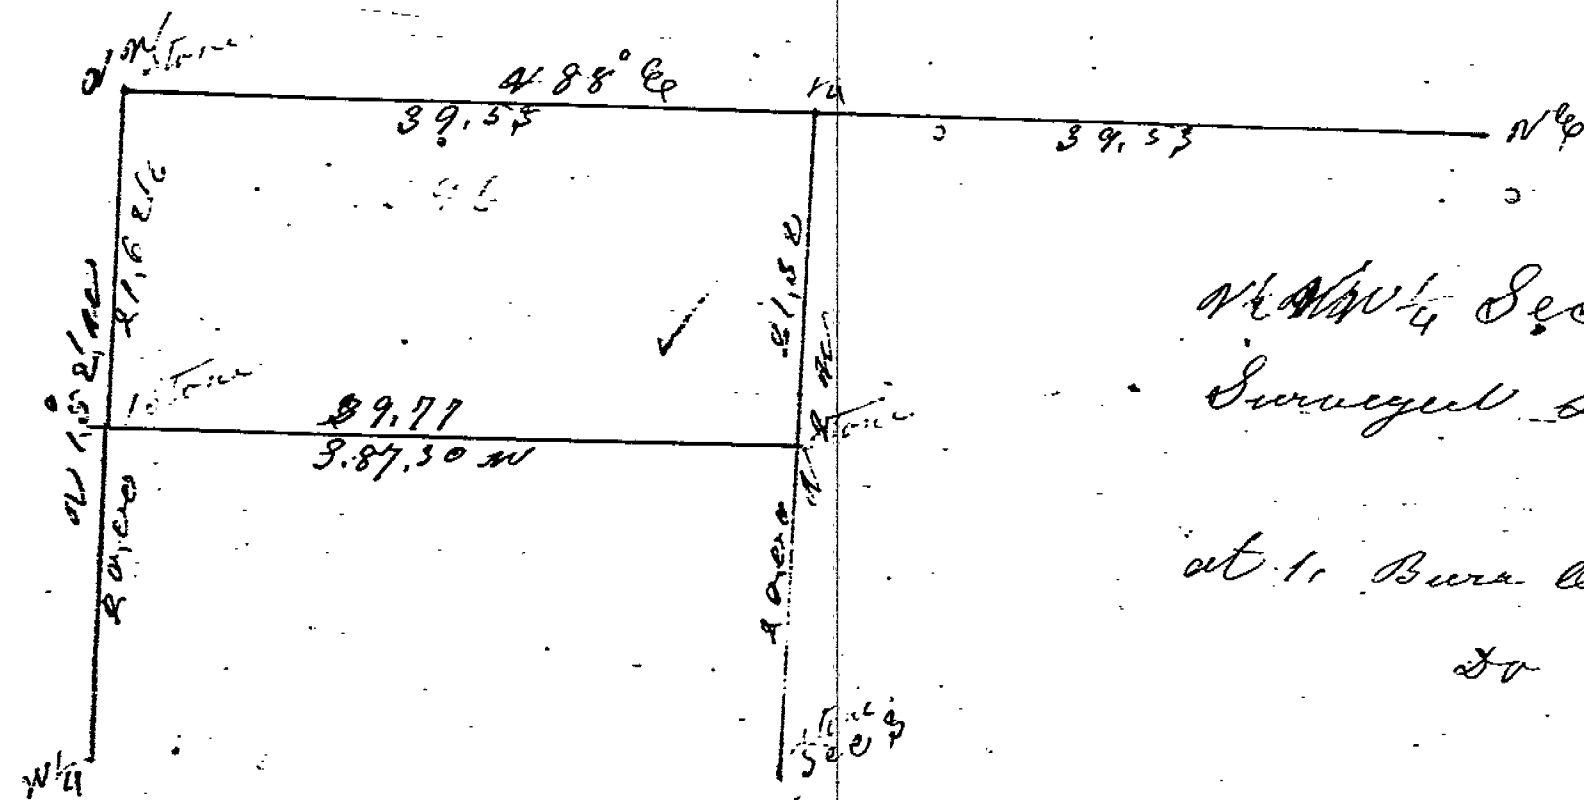

$N \frac{1}{4} \text{ Sec } 3 T. 3 S. R. 14 E$
 Surveyed Sept 10 1864 for
 Jesse Leachman
 at 1. Bure. Cont. 10 N 64 W 59
 to 12 N 36 W 64 W


TAX MAP COPY

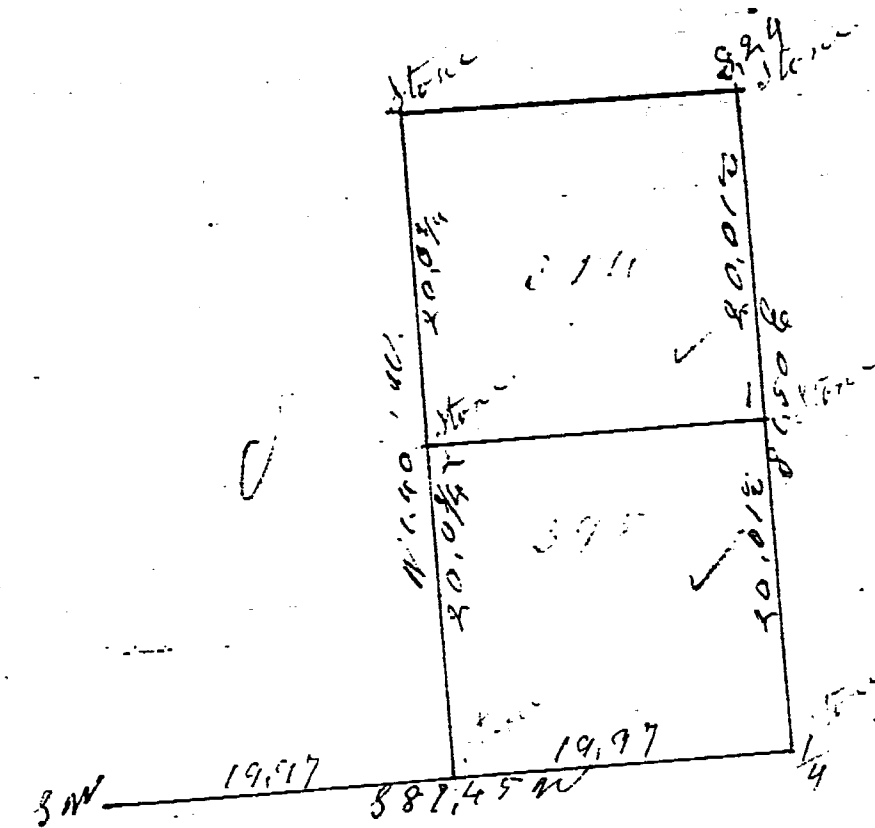

Q^{ty} 8 NW¹/₄ Sec 24 T 2 S R 14 E
Surveyed Sept 8 1864 from
No 394 Peter Ulrich
" 395 John Neate


1. B. Walnut 10 NW¹/₄ & 30
NW Elm 12 42 E W 29¹/₄
2. Water Oak & 13 1/2 & 21¹/₄
Do 10 NW¹/₄ & 24

OLD MAP COPY

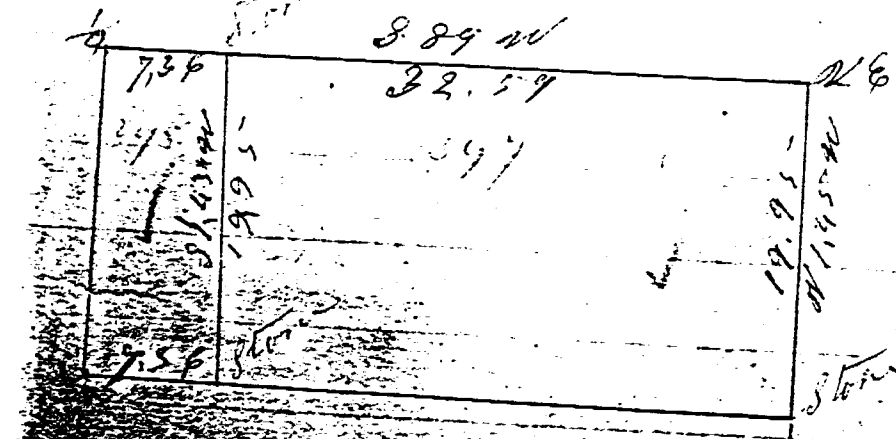

1/4 Sec 16 T18R14E
Surveyed Sept 18th 1869 for
William Walton & Carter

EX MAP COPY

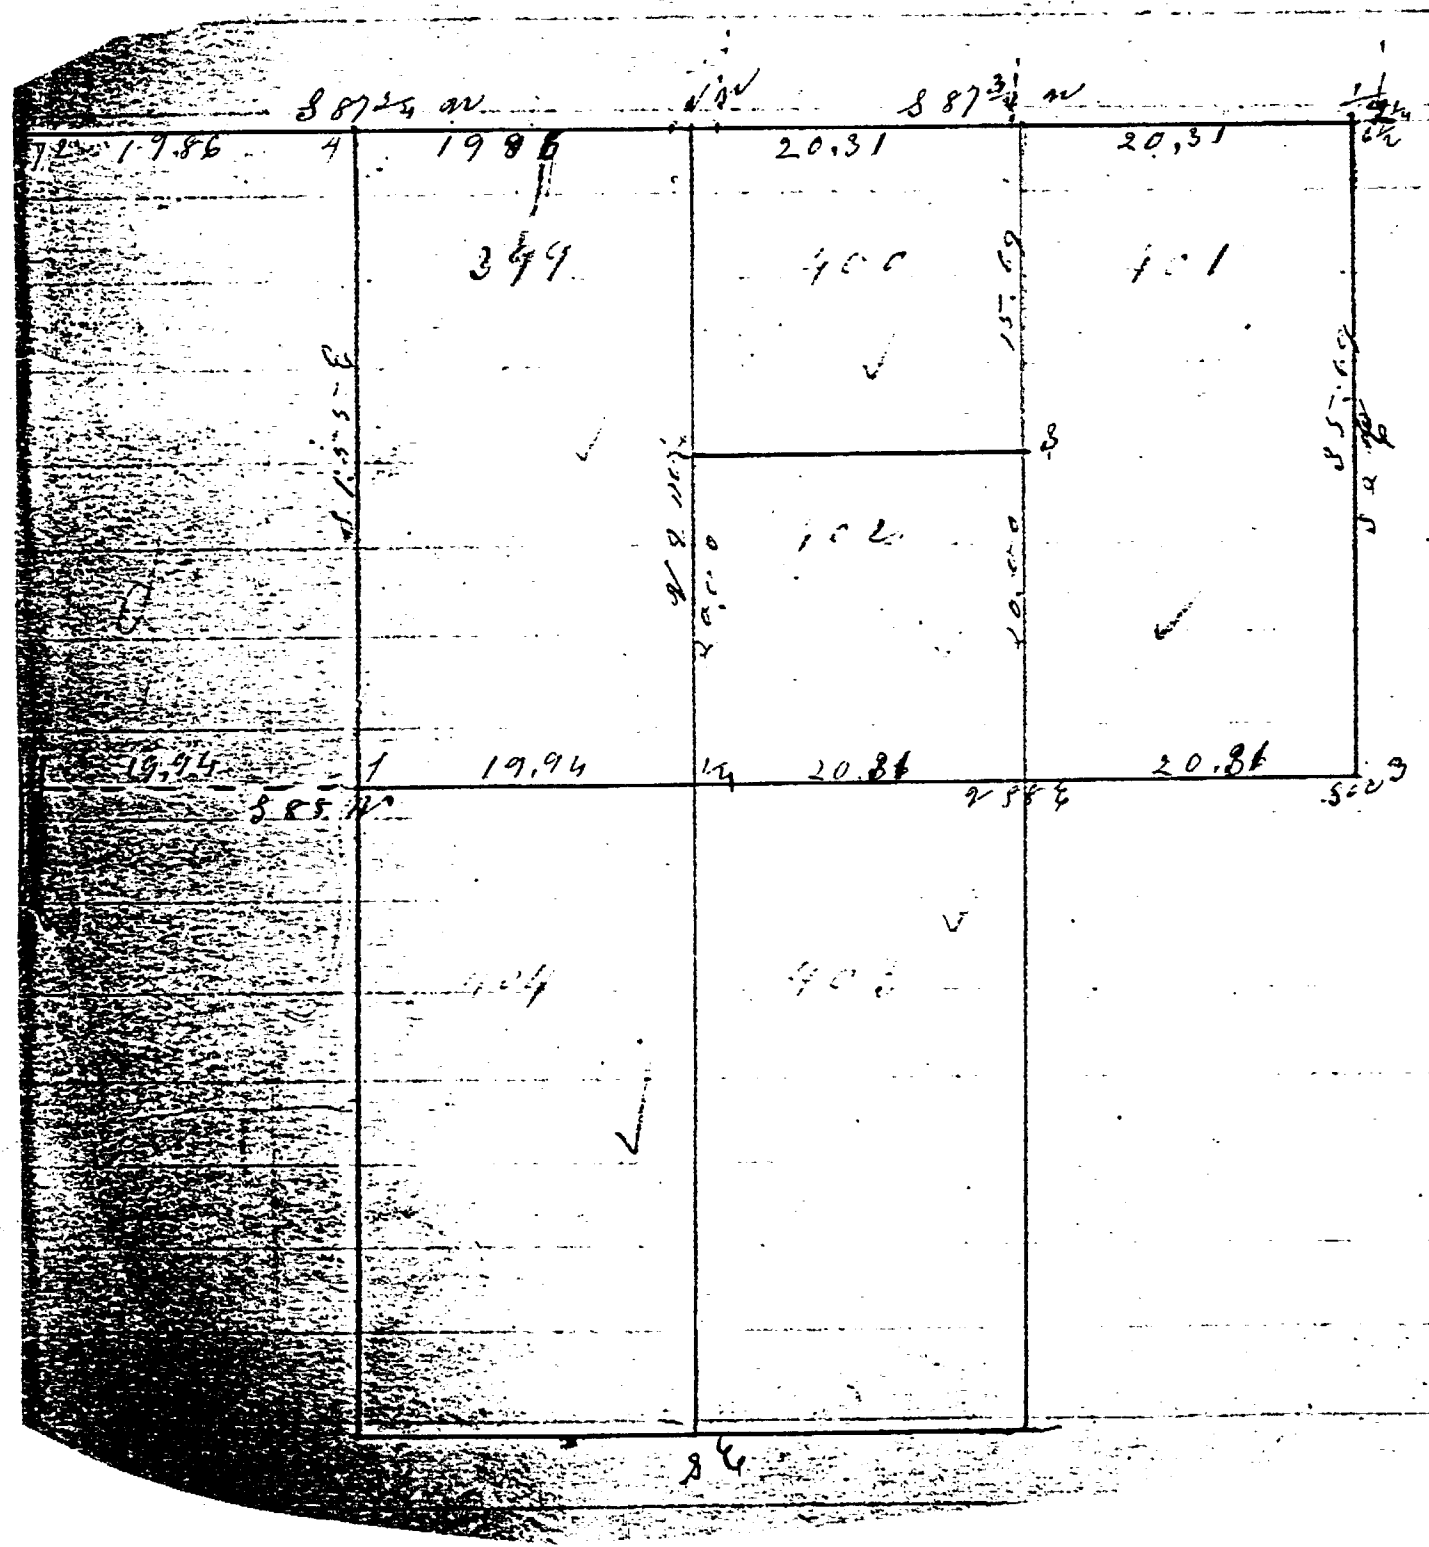

Part of Sec 3 & 4 Township 48N R13E
Surveyed Oct 14 1869 by
R. V. Taylor & J. S. Miller

- at 1. NW 1/4 8 N 53 W 13
NW 1/4 12 S 66 E 24
2. 2, Elm 18 South 4
DB 14 431 E 36 1/4
3, Elm 24 N 41 W 44
NW 1/4 24 S 37 W 17 1/2
4. 4, Corner in double 24 inch.