



TAX MAP COPY

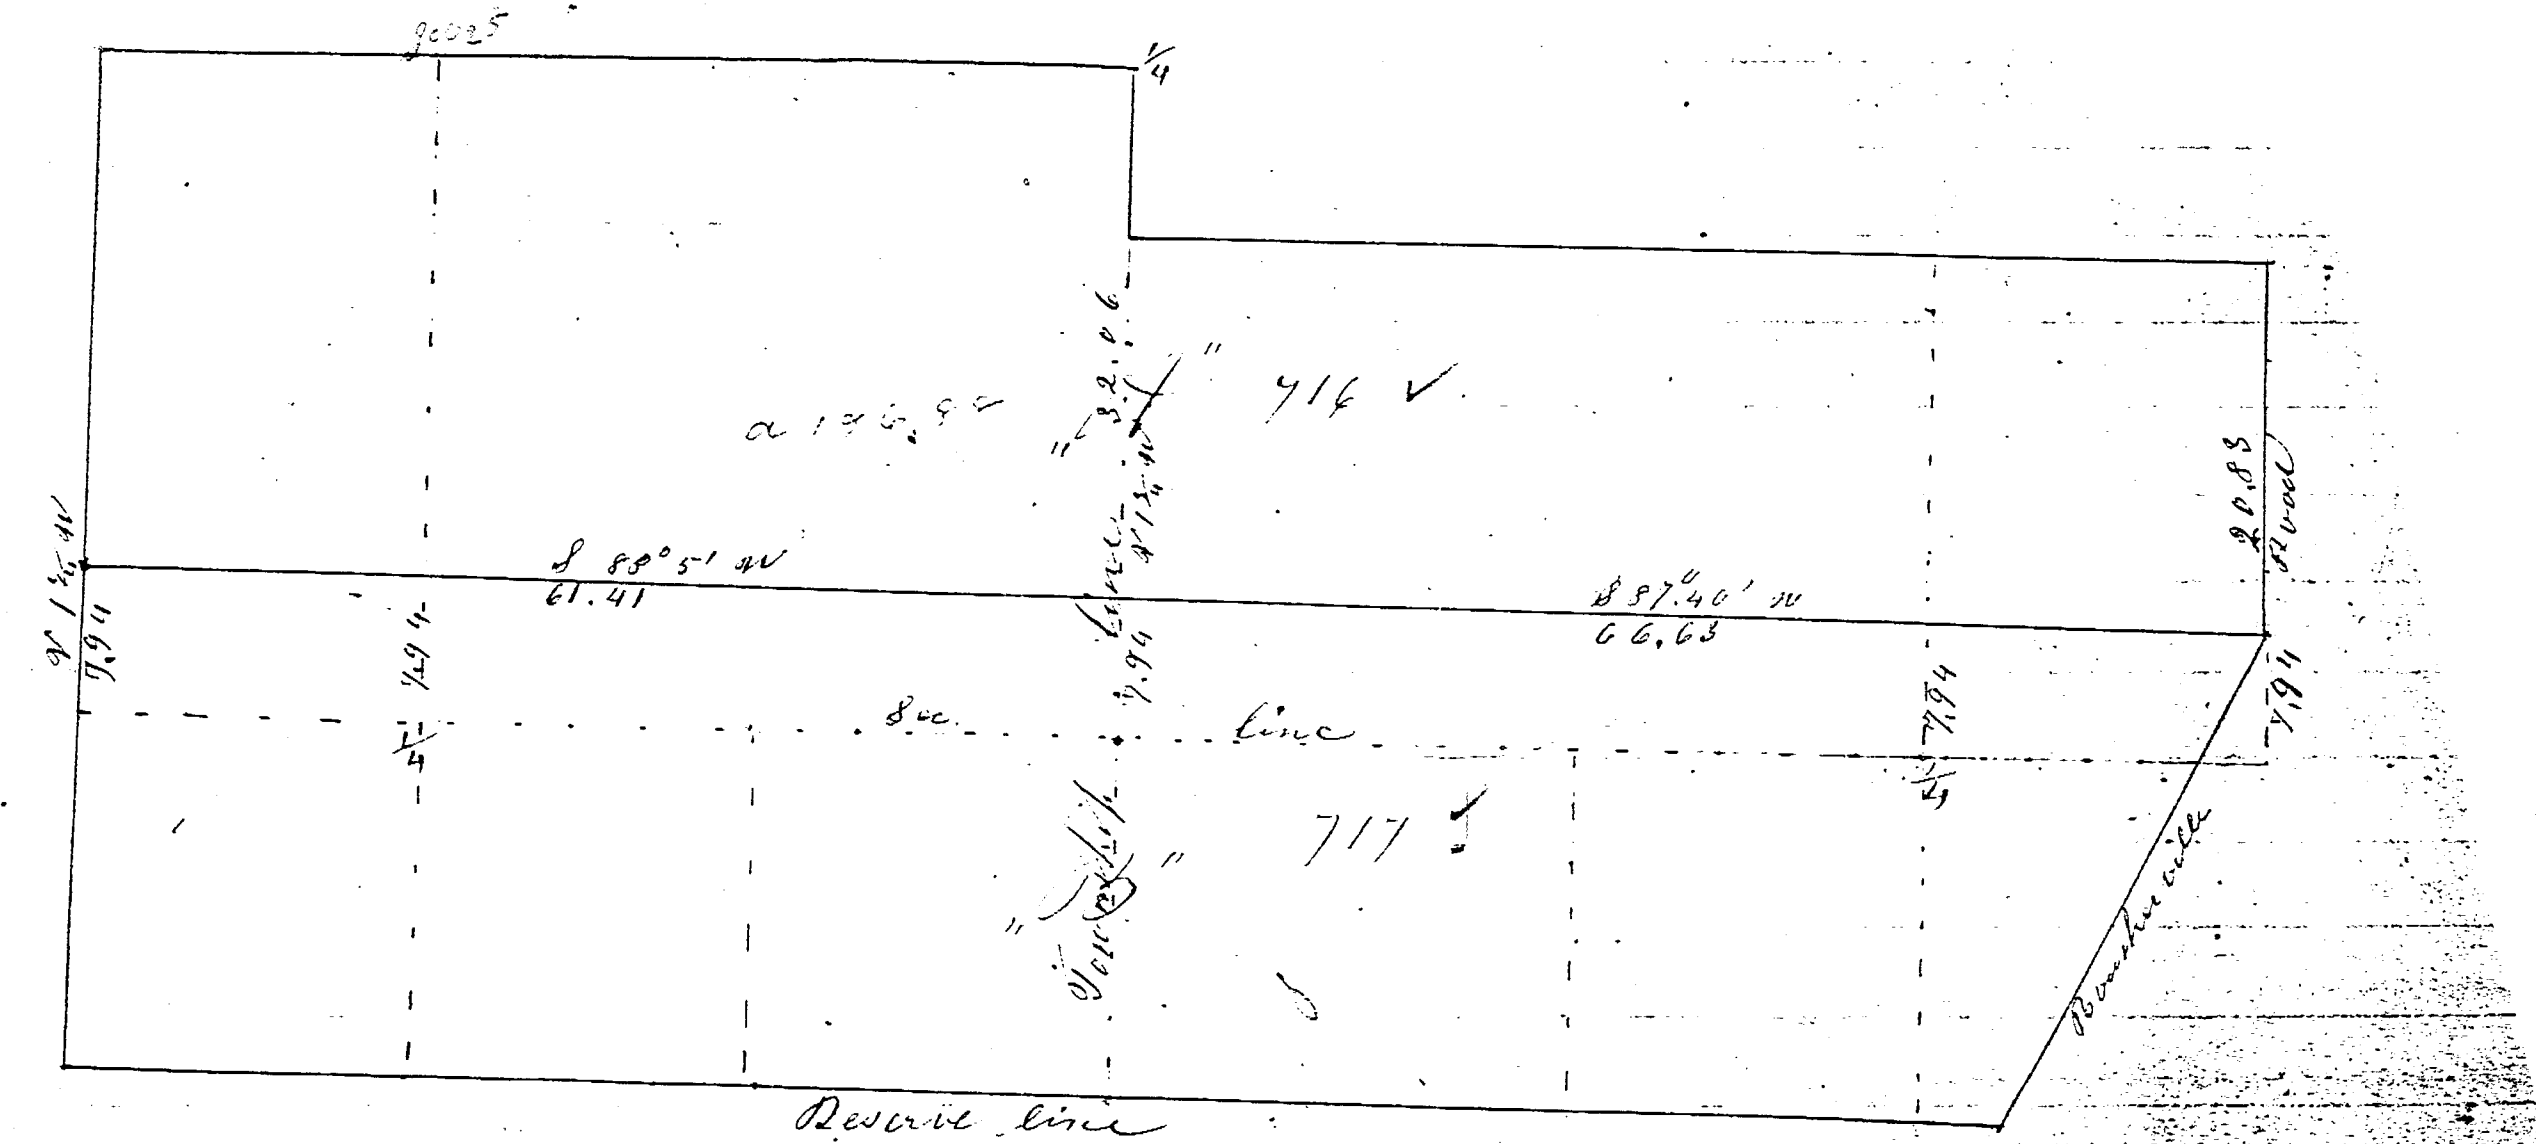

Parts of sections 25 & 36 in T 3 S R 13 E and parts of sections 30 & 31 in
 T 3 S R 14 E Surveyed in portion Sept 6th 10th 1872 in case of Thomas M. Mc
 Guire vs Mary M. Mc Guire against Abbot's Abbot's Survey of the
 Tract of Mary M. Mc Guire B. Cornelia Stran.

TAX MAP COPY

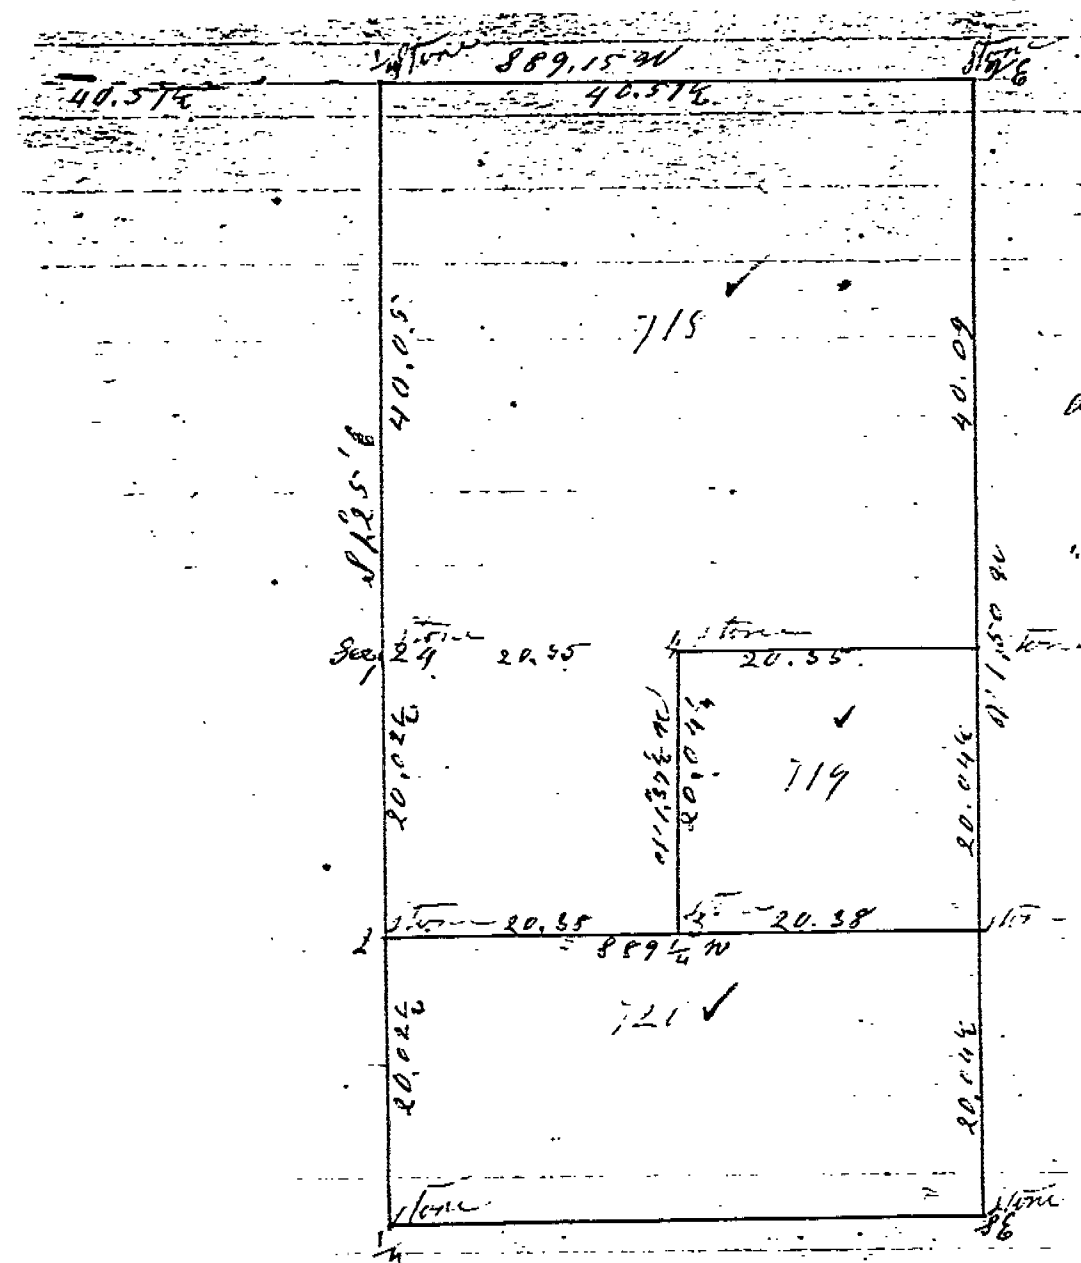

6 $\frac{1}{2}$ Sec 24 T 2 S R 12 E

Surveyed Sep 8 & 9 $\frac{1}{2}$ 1875 for

George Hearn, Levi Willoughby and

Jacob Griner

at 1, Br bch 30. $N 75^{\circ} E$ 636 $\frac{1}{2}$

Hickory 10 $N 71^{\circ} W$ 4 $\frac{1}{2}$

2, Lign 14 $N 2^{\circ} W$ 18 Sugar 8 $S 76^{\circ} E$ 64

3 Br bch 26 $N 73^{\circ} W$ 16 $\frac{1}{2}$ Sec 28 $N 1^{\circ} E$ 630

1 oak trees near.