



TAX MAP COPY

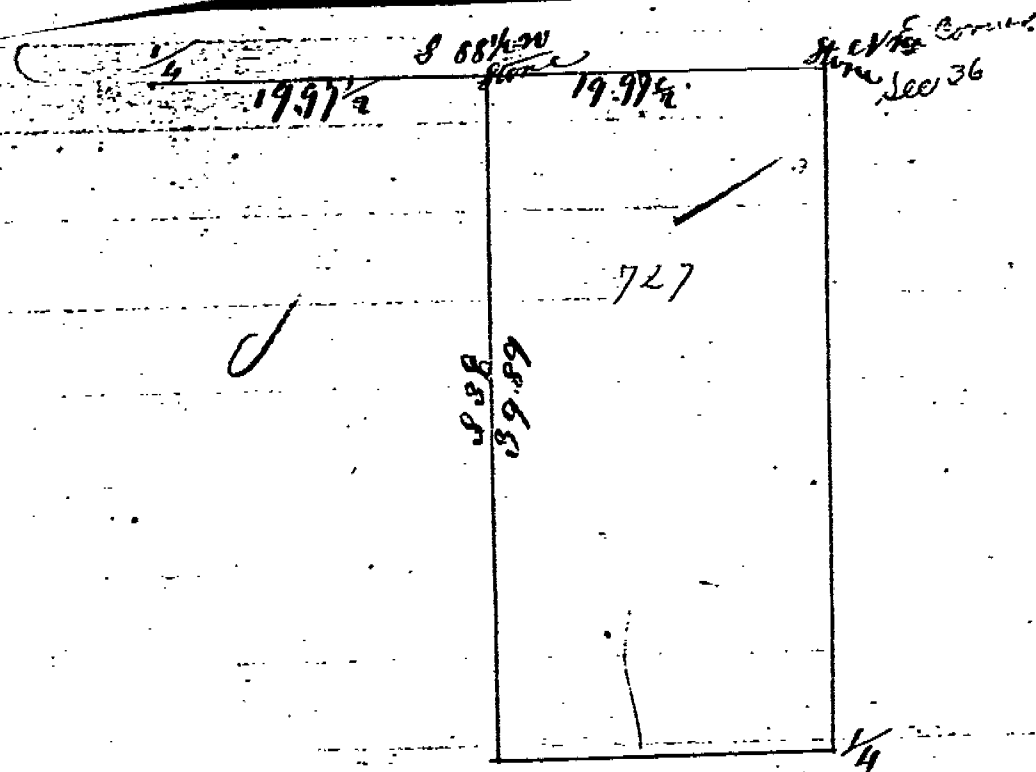

$6\frac{1}{4}$ & $6\frac{1}{4}$ Sec 36 T2 S R12 E
Surveyed Oct 10 1873 for
Georgi Schoenberger


TAX MAP COPY

TAX MAP COPY

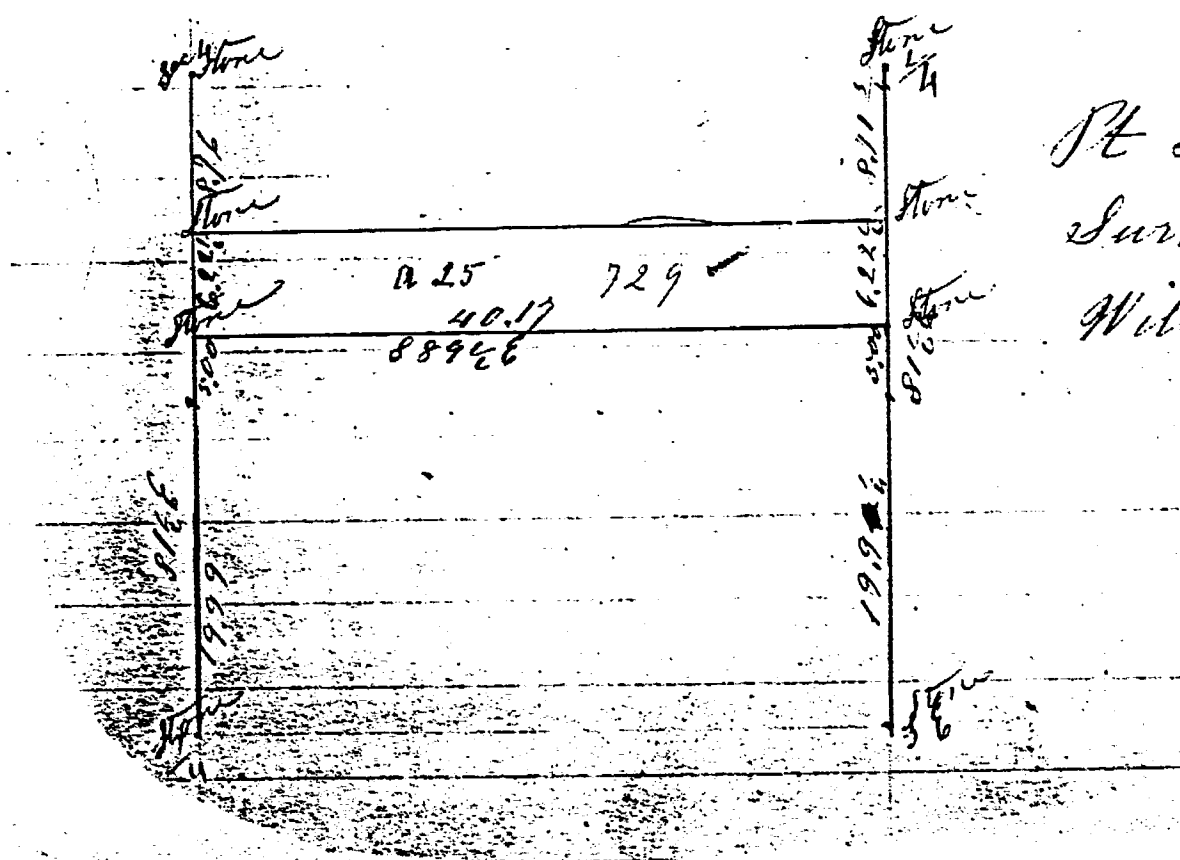


Plt 86 1/4 Sec 4 T 2 S R 15 E.
Surveyed Nov 1st 1873 for
William Blair & Nathan Cabellberg

TAX MAP COPY

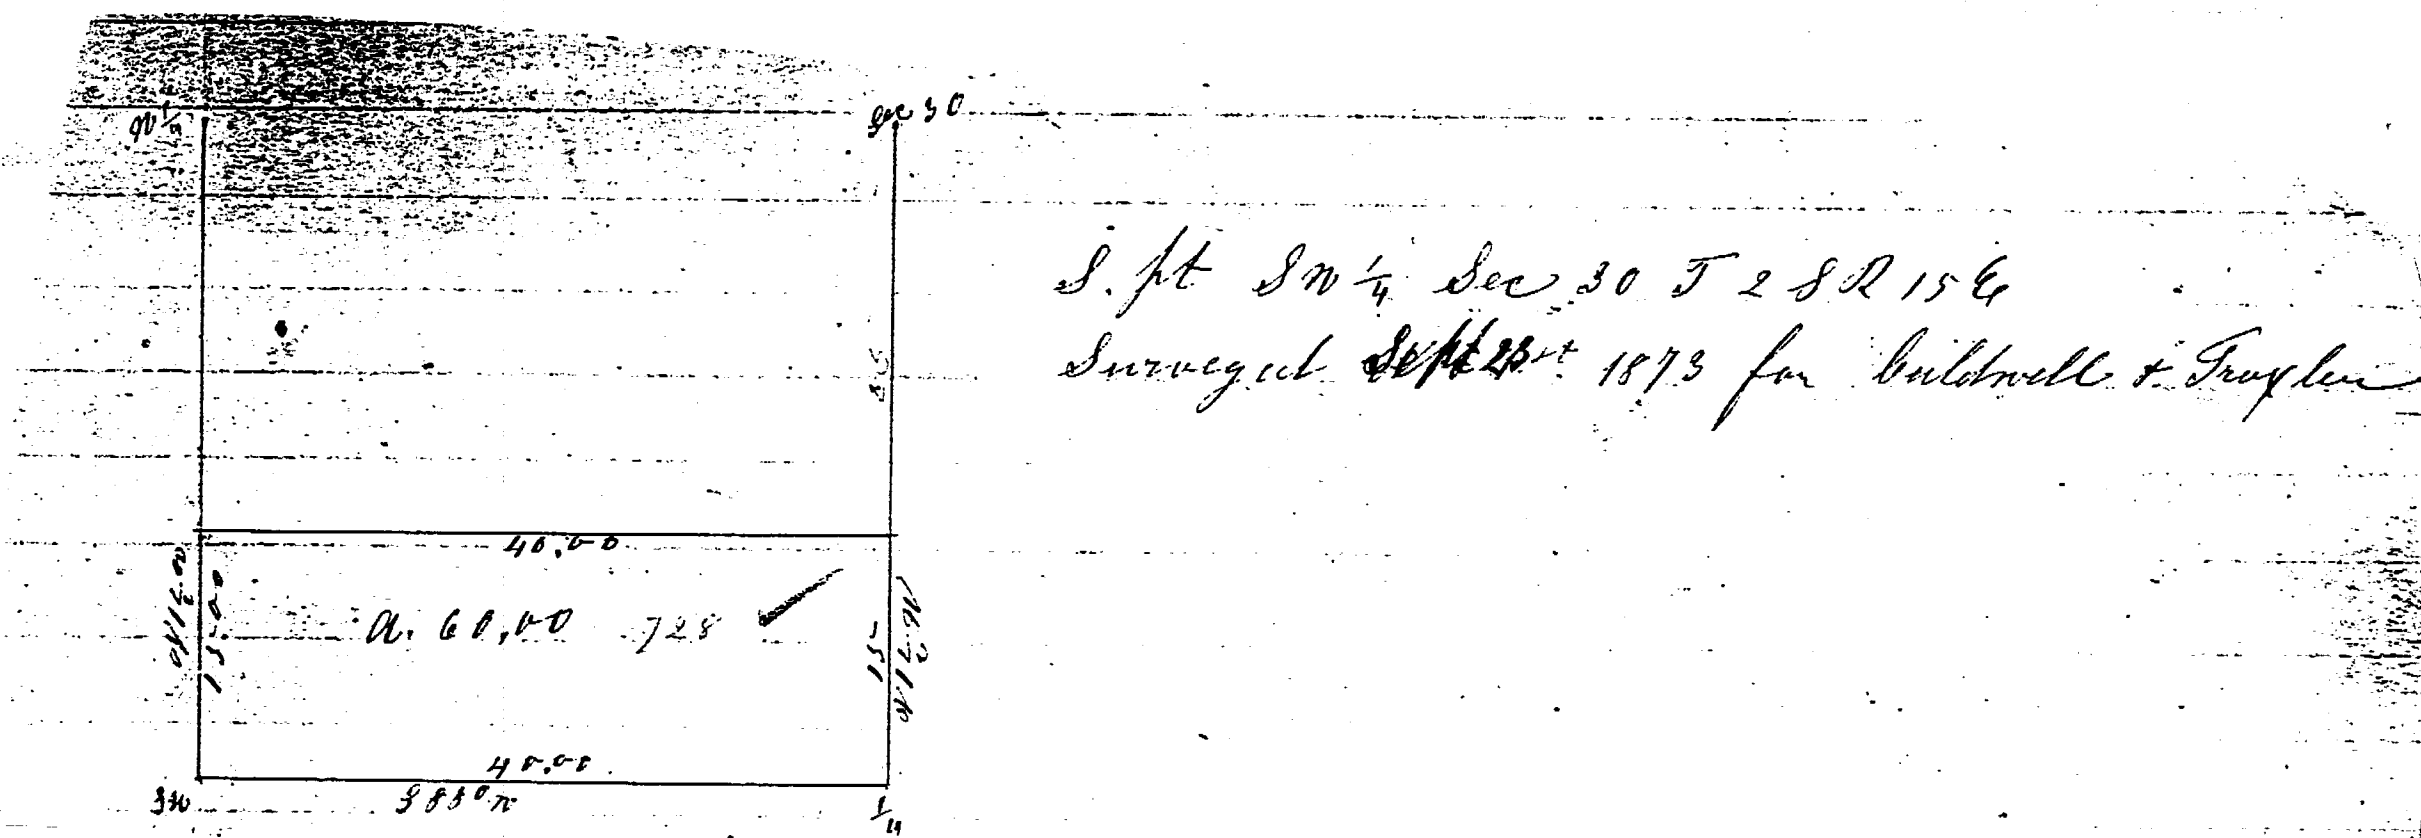

TAX MAP COPY

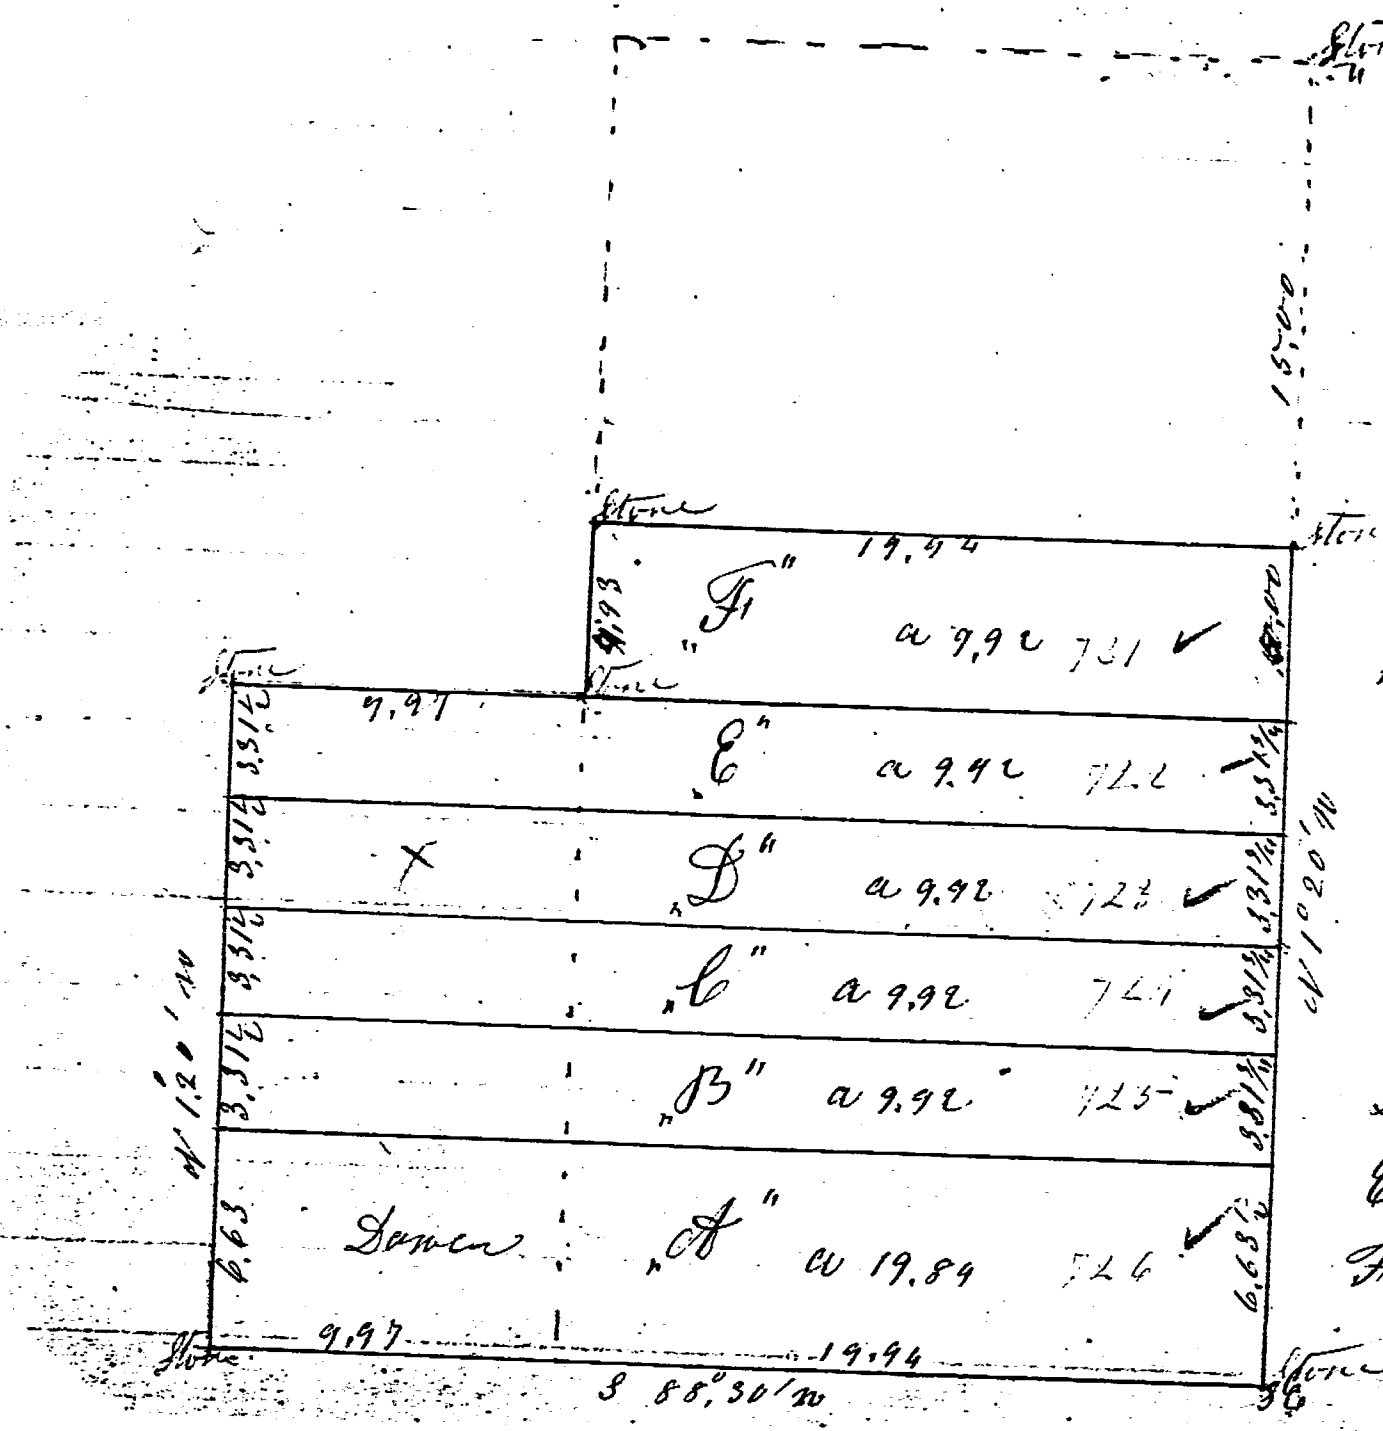

S pt $6\frac{1}{2}$ SE $\frac{1}{4}$ + S $\frac{1}{2}$ E $\frac{1}{2}$ NW $\frac{1}{4}$ SE $\frac{1}{4}$
 Sec 18 T2 S R 13 E
 Surveyed Sept 15th 1893
 in Partition of Henry & B. de Laughtlin
 against Sarah A. de Laughtlin & others
 A. Sarah A. de Laughtlin
 B. Edward de Laughtlin
 C. John de Laughtlin
 D. Elizabeth de Laughtlin
 E. Josephine Robinson
 F. Henry & B. de Laughtlin