



TAX MAP COPY

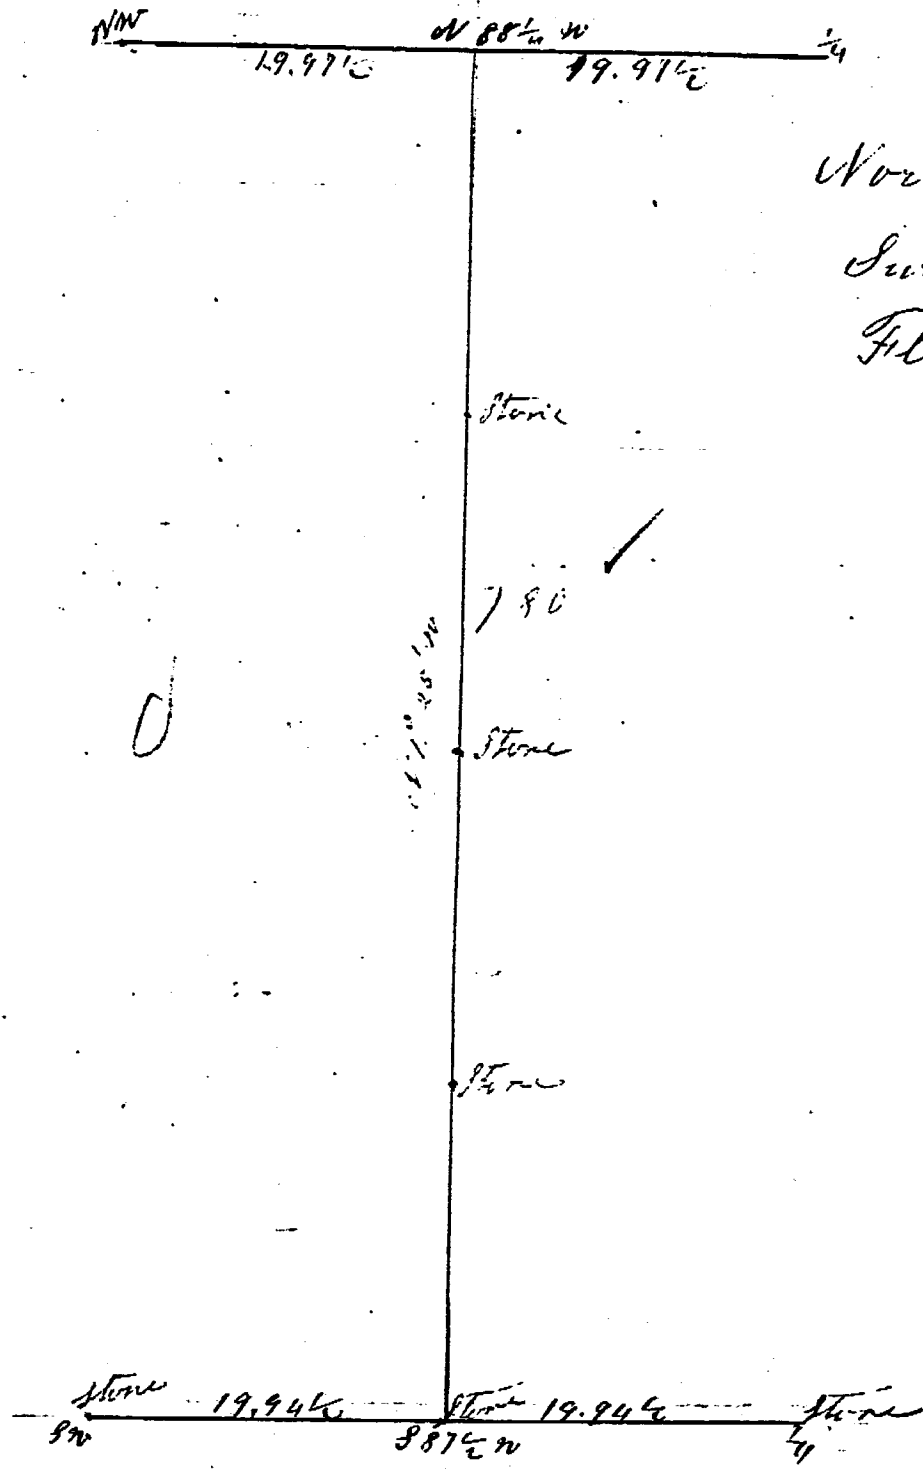

North + south road line Sec 3 T2 S.R. 13 E.
Surveyed June 10th 1874 for
Fleck, Owens + others

TAX MAP COPY

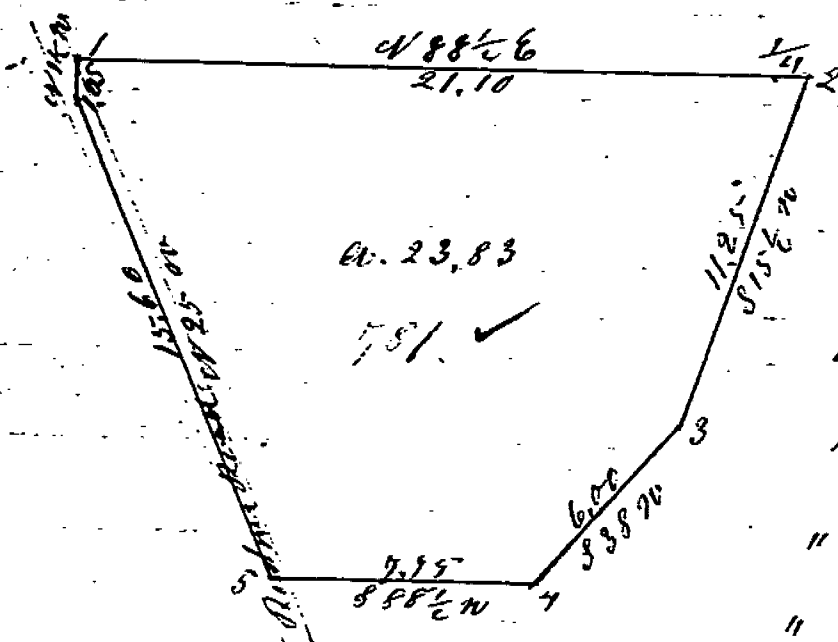

$NW \frac{1}{4} E \frac{1}{4} S N \frac{1}{4} + NW \frac{1}{4} N \frac{1}{4} S E \frac{1}{4}$ Sec 8 T 3 S R 14 E
Surveyed June 12 $\pm$ 1874 for S. S. Watson & others
(Cemetery ground)

- at 1, NW cor 18 $S 60\frac{1}{2}^{\circ} E$ 19 $4\frac{1}{2}$ Sw 24 $S 88\frac{1}{2}^{\circ} E$ 235
 " 2, R. corner 14 $S 72^{\circ} W$ 57 $\frac{1}{2}$ NW cor 14 $S 27\frac{1}{2}^{\circ} W$ 108 $\frac{1}{2}$
 " 3, Cherry 20 $N 18^{\circ} W$ 95 $\frac{1}{2}$
 " 4, Bl. cor 12 $N 94^{\circ} E$ 43 Hickory 12 $N 31\frac{1}{4}^{\circ} W$
 " 5, NW cor 24 $S 7^{\circ} E$ 106