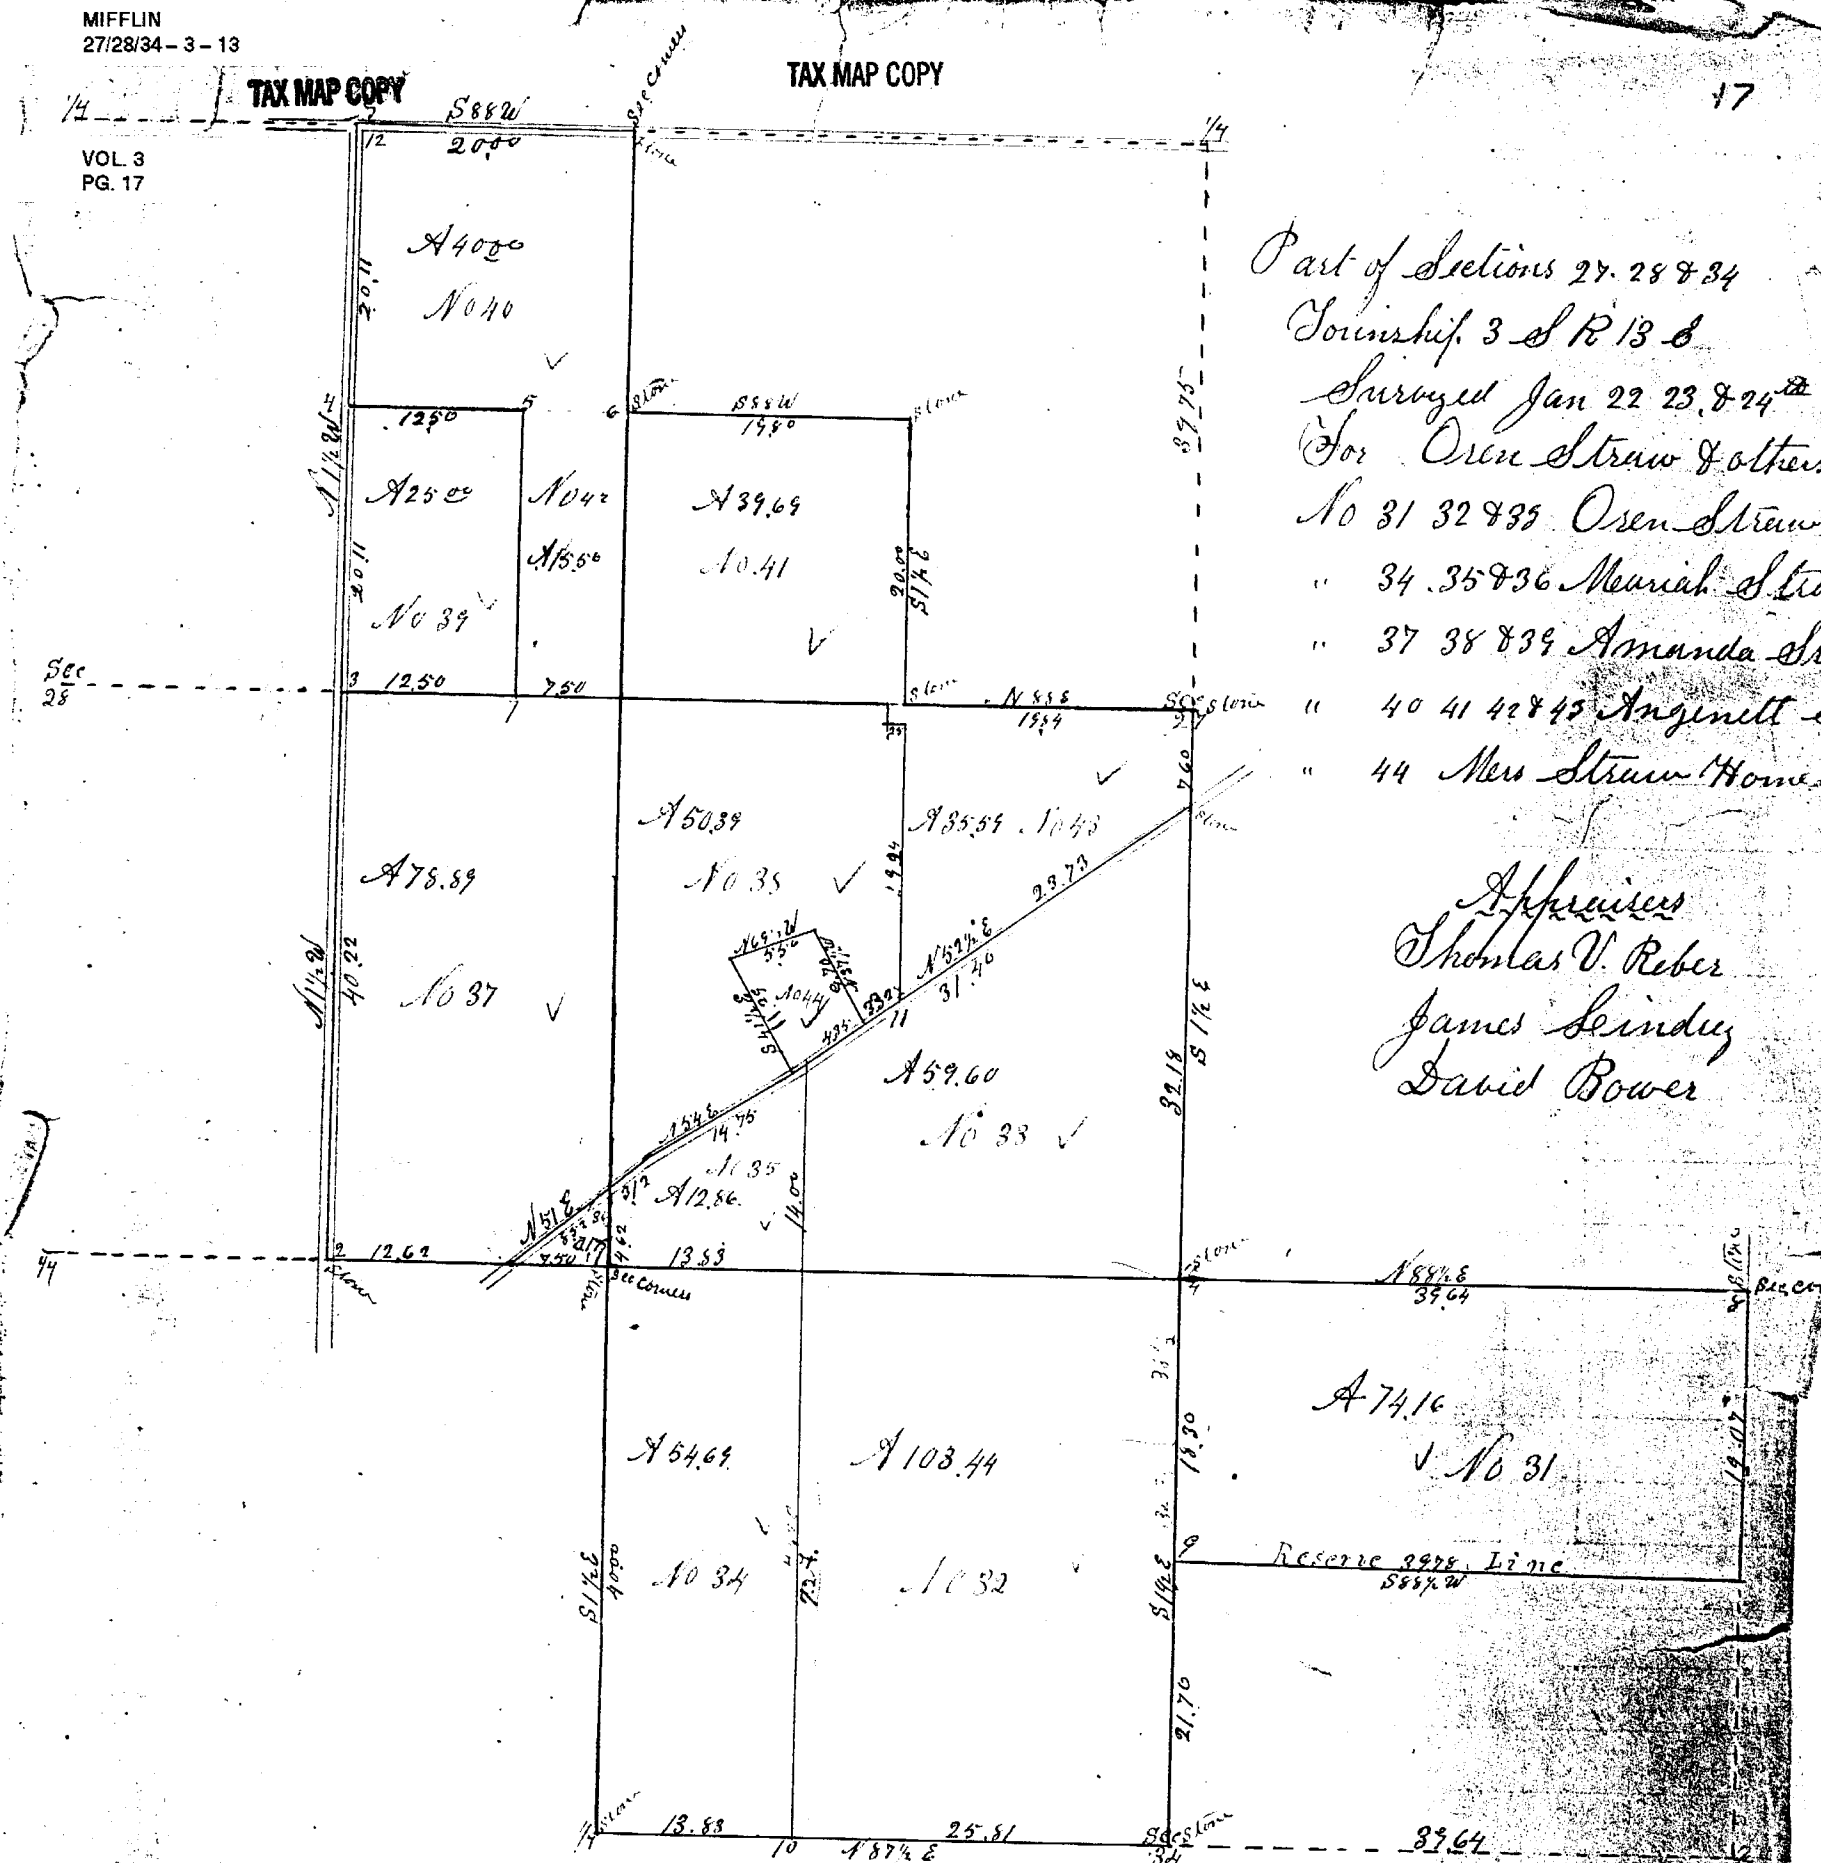


VOL. 3
PG. 17

Part of Sections 27, 28 & 34
Township 3 S R 13 E
Surveyed Jan 22 23, & 24th 1881
For Oren Straw & others
No 31 32 & 35 Oren Straw
" 34 35 & 36 Mariah Straw
" 37 38 & 39 Amanda Straw
" 40 41 42 & 43 Angenett Straw
" 44 Mrs Straw Horner

Appraisers
Thomas V. Reber
James Seinduz
David Bower

AFT W Oak 20 N60 E 26 Hickory 1/2
 " 2 W Oak 30 N61 W 67 Do 18 S 50 E
 " 3 W Oak 20 S58 E 45 Do 36 N 60 E
 " 4 W Oak 18 N48 E 47 Do 18 N 60 E
 " 5 Spruce 18 N98 W 9 B Oak 12
 " 6 W Oak 12 N61 W 41 Do 20 S 50 E
 " 7 W Oak — N7 W 71
 " 8 Bar Oak 24 N18 W 36 S 27 E 79 E 61 E
 " 9 Elm 6 S 84 E 21 S 4
 " 10 Cottonwood 14 N 60 E 81 W Oak 15
 " 11 B Oak 12 N 38 W 43 Jack Oak 15
 " 12 W Oak 8 S 66 E 6 84