



TAX MAP COPY

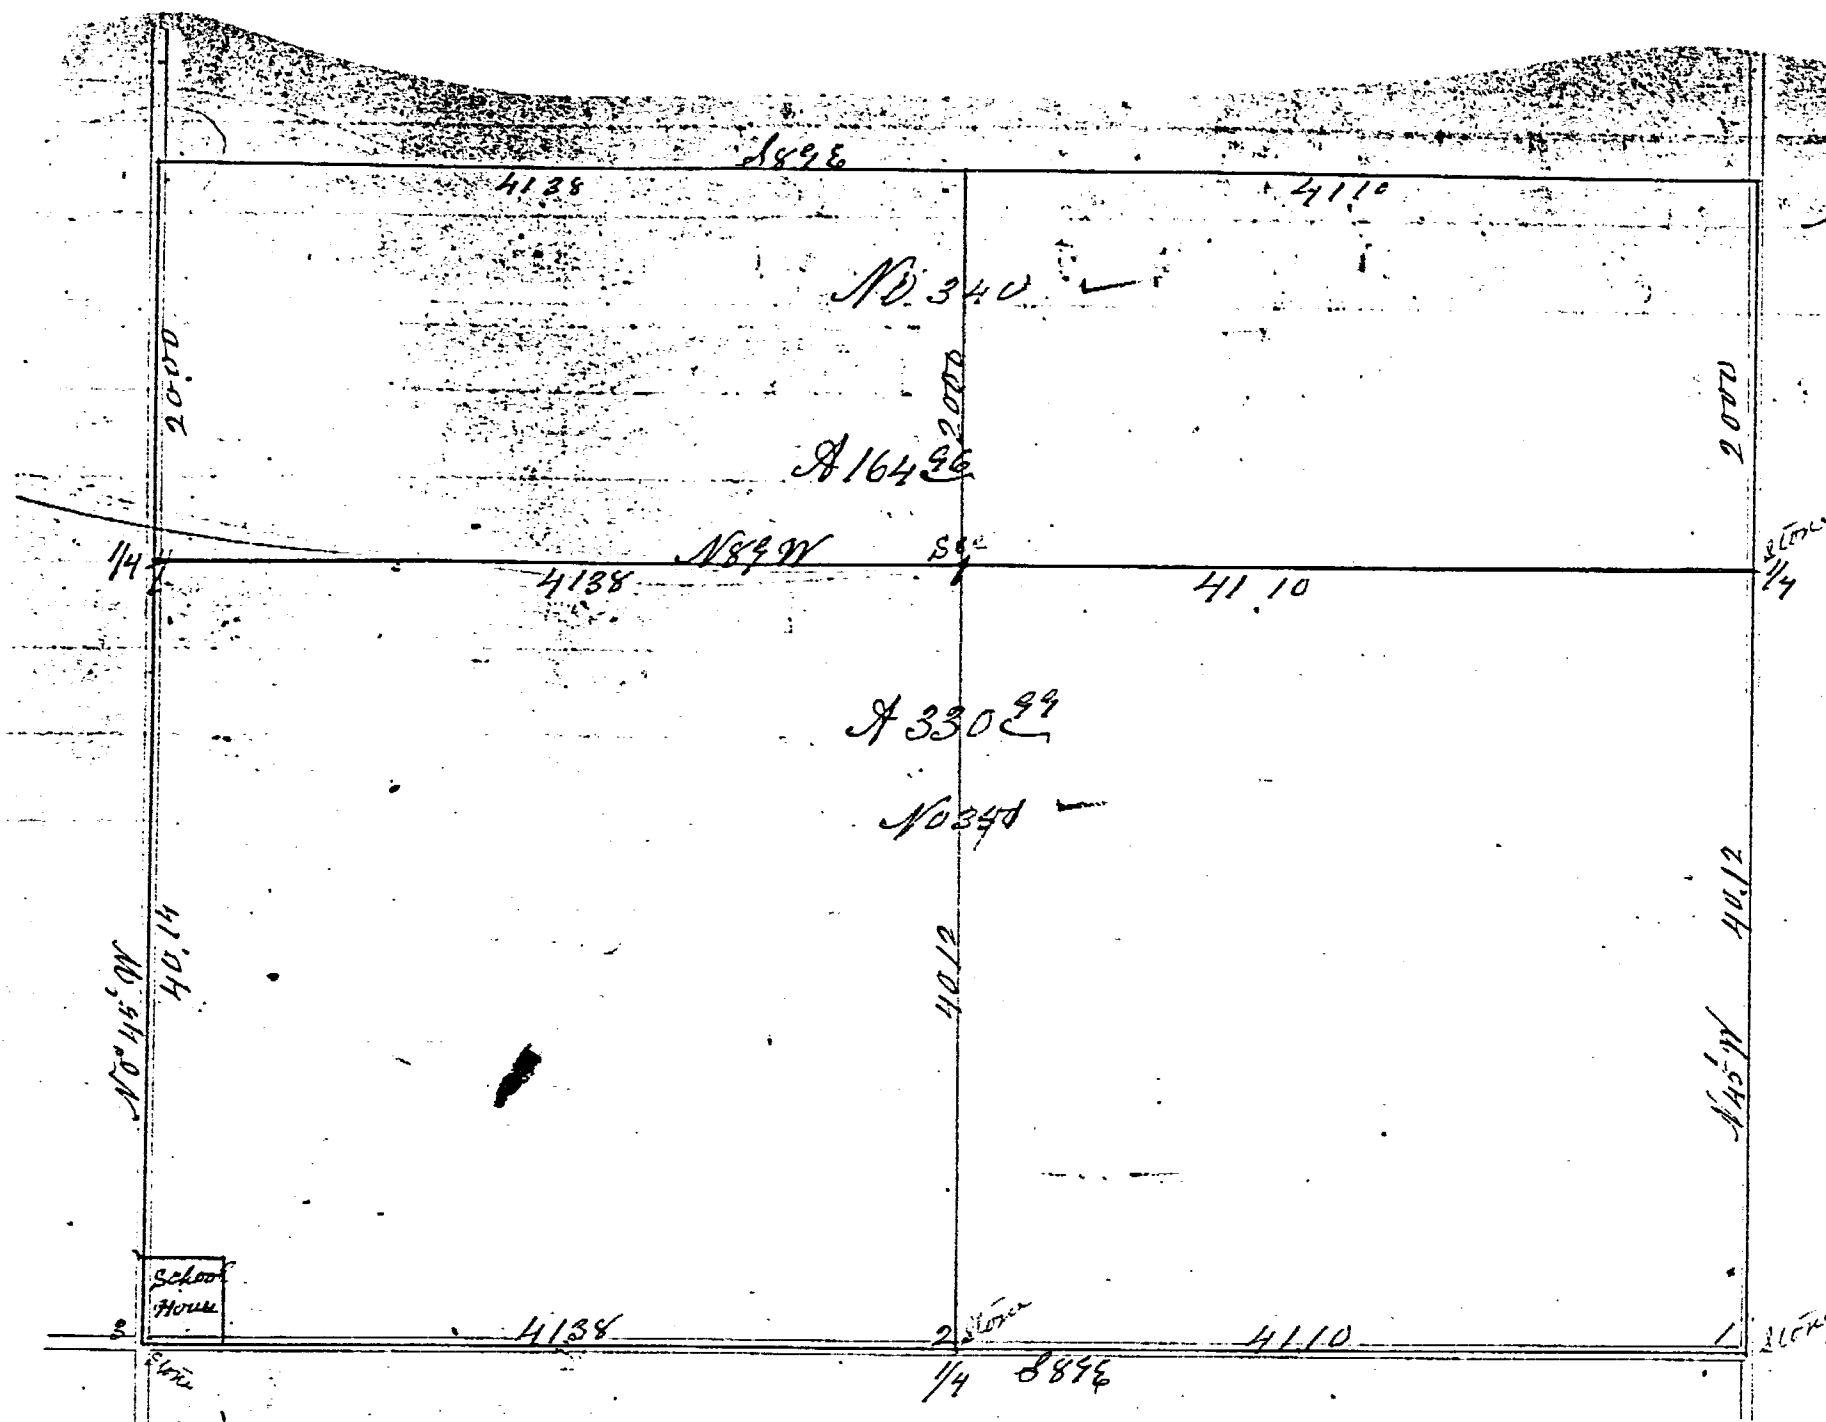

S 1/2 & S 1/2 N 1/2 Sec 1 T 3 R 13
 Surveyed Dec 6th 1881
 For No 340 Frank Slye
 " " 341 S 1/2 Slye

A 1 Stone North 33 links
 " 2 B Oak 30 S 77 W 106
 Stone North 33 links
 " 3 SW corner School house
 N 40 E 97
 " 4 as in Survey No 331

TAX MAP COPY

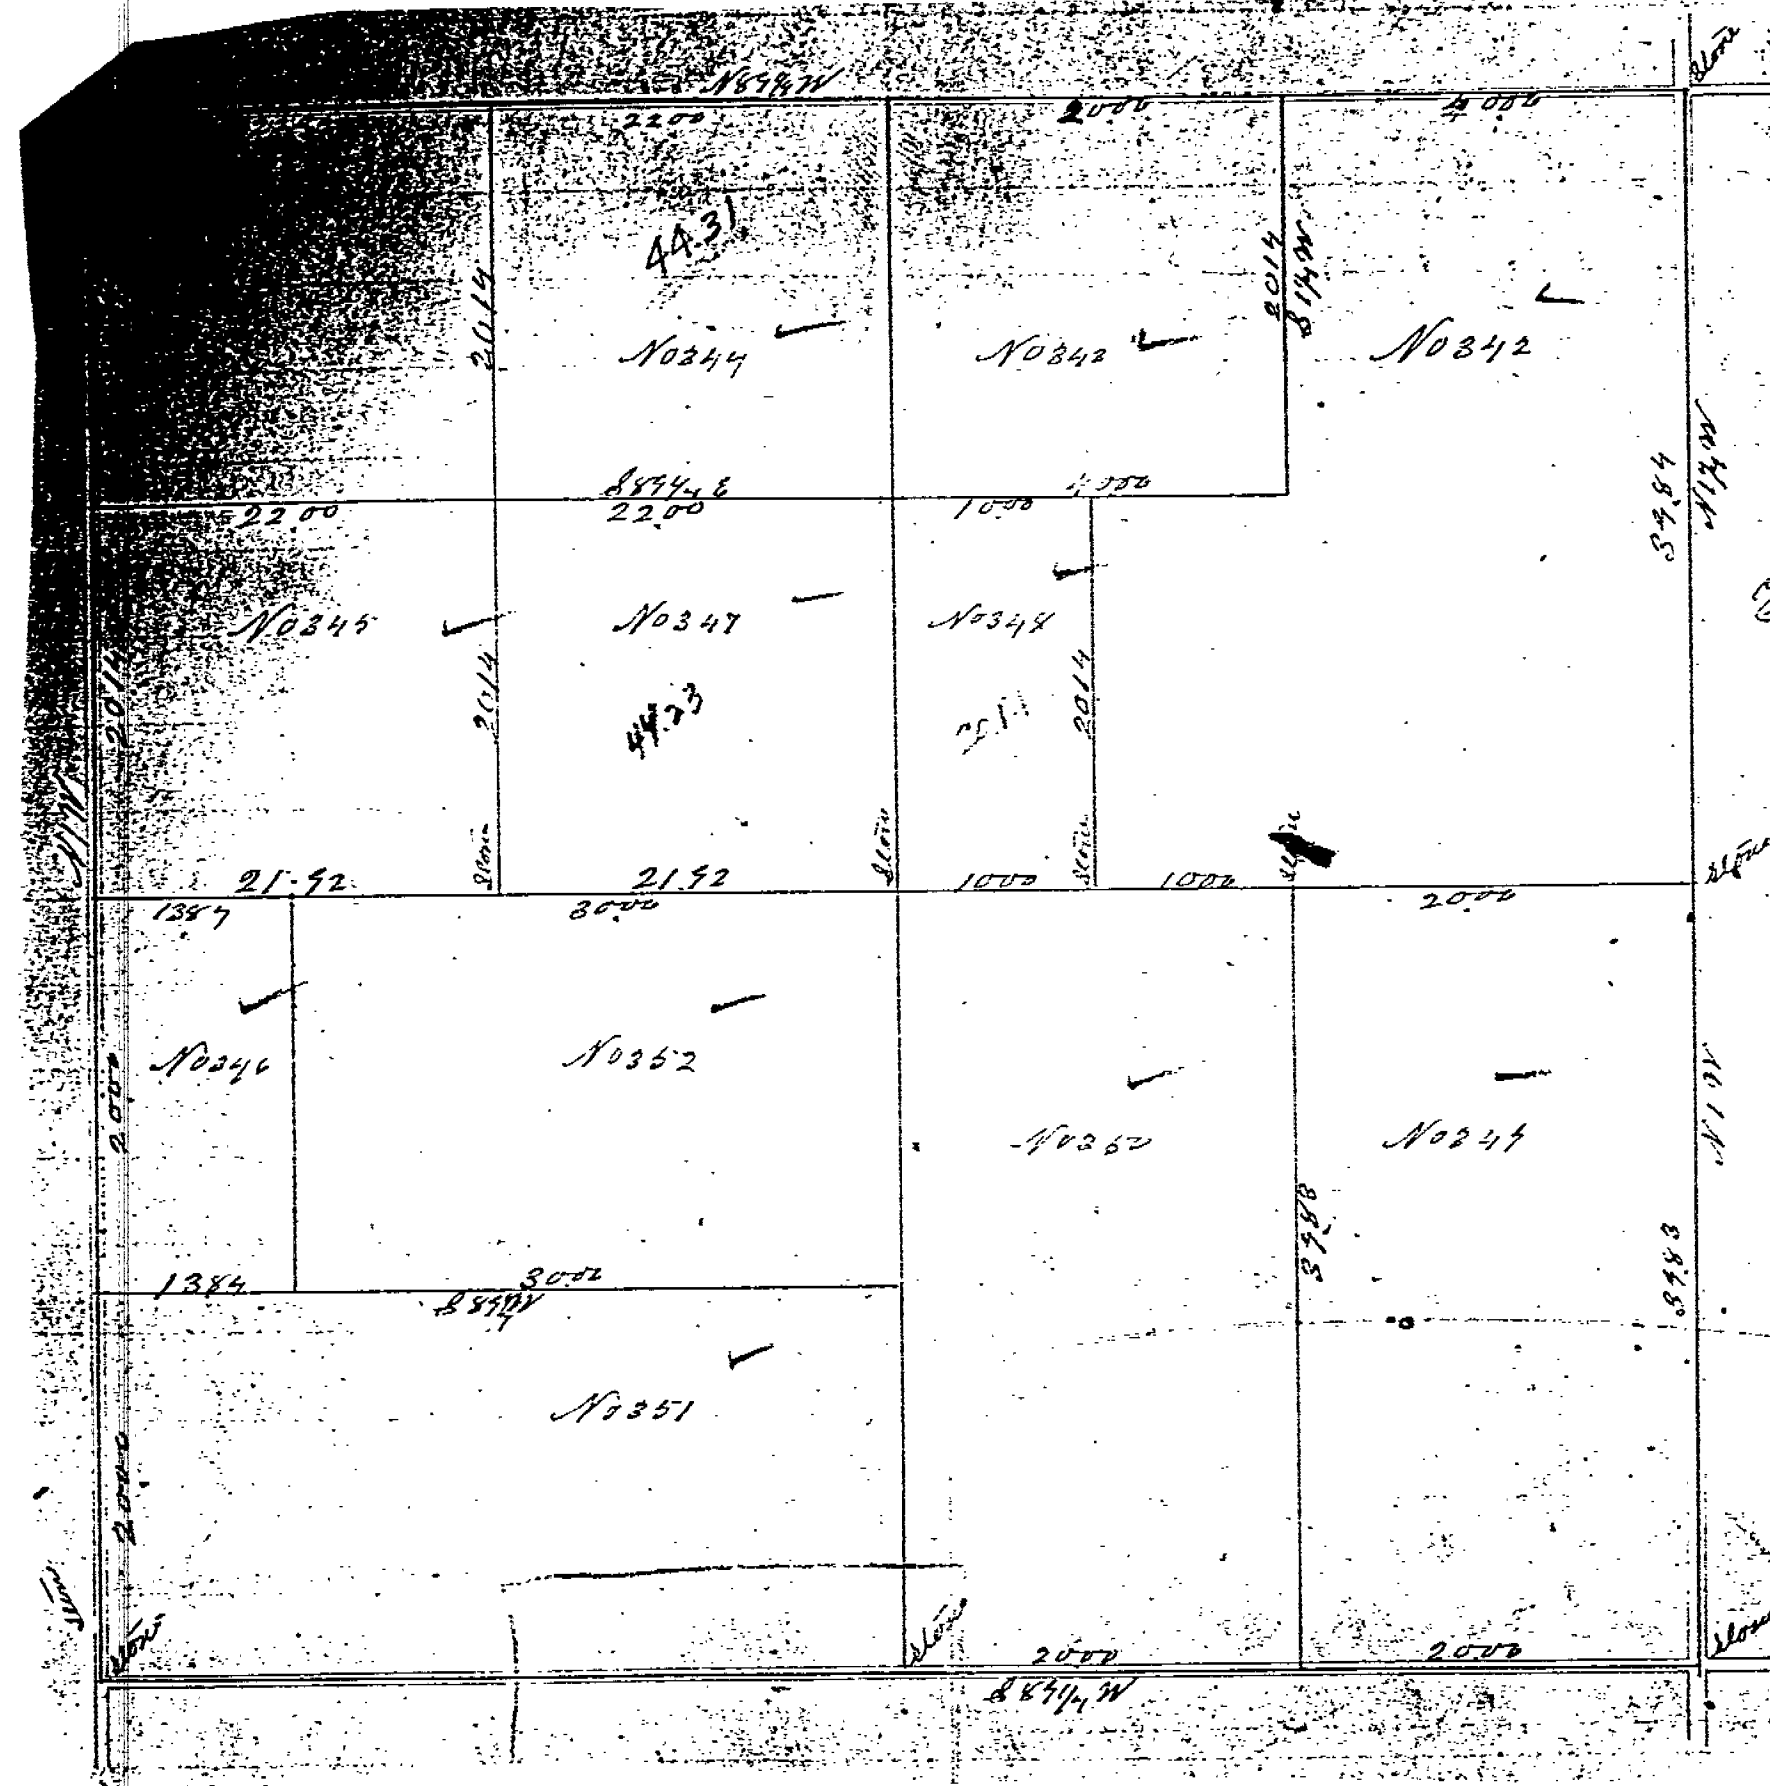

Section 7 T2 S R 136

Surveyed March 20th 1881

Lot No 342 Joseph Houff

" " 343 Caroline Sumner

" " 344 Samuel Ogg

" " 345 & 346 Aaron Se

" " 347 & 348 E E Ehrlich

" " 349 Lee Weaver


" " 350 & 351 Jacob Yentzer

" " 352 Alfred Huber

SYCAMORE
17-1-15

VOL 3
PG. 59

TAX MAP COPY

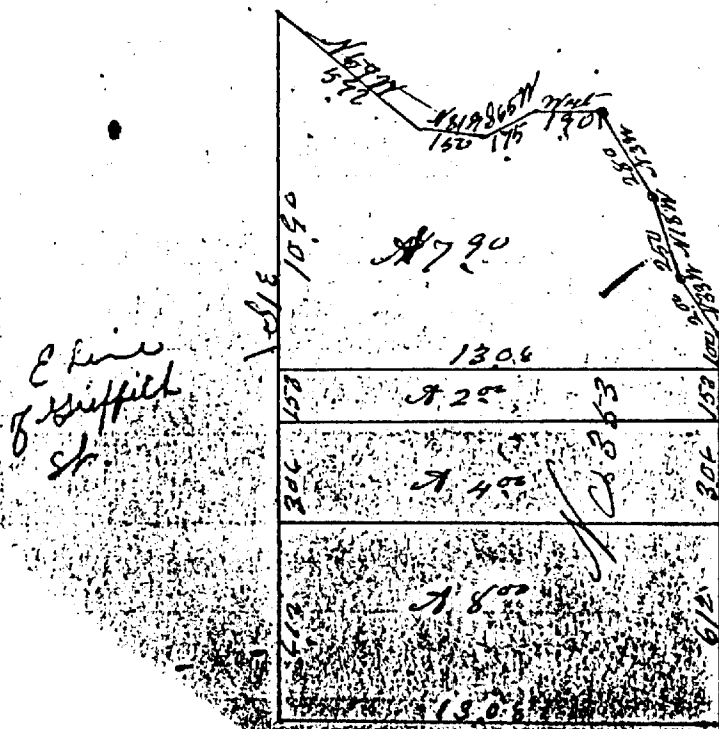

Pt 1/4 Sec 17 81 8R 15 E
Surveyed March 24th 1882
G. H. Harvey Griffith

Cont. line
153.0