



**TAX MAP COPY**

TAX MAP COPY

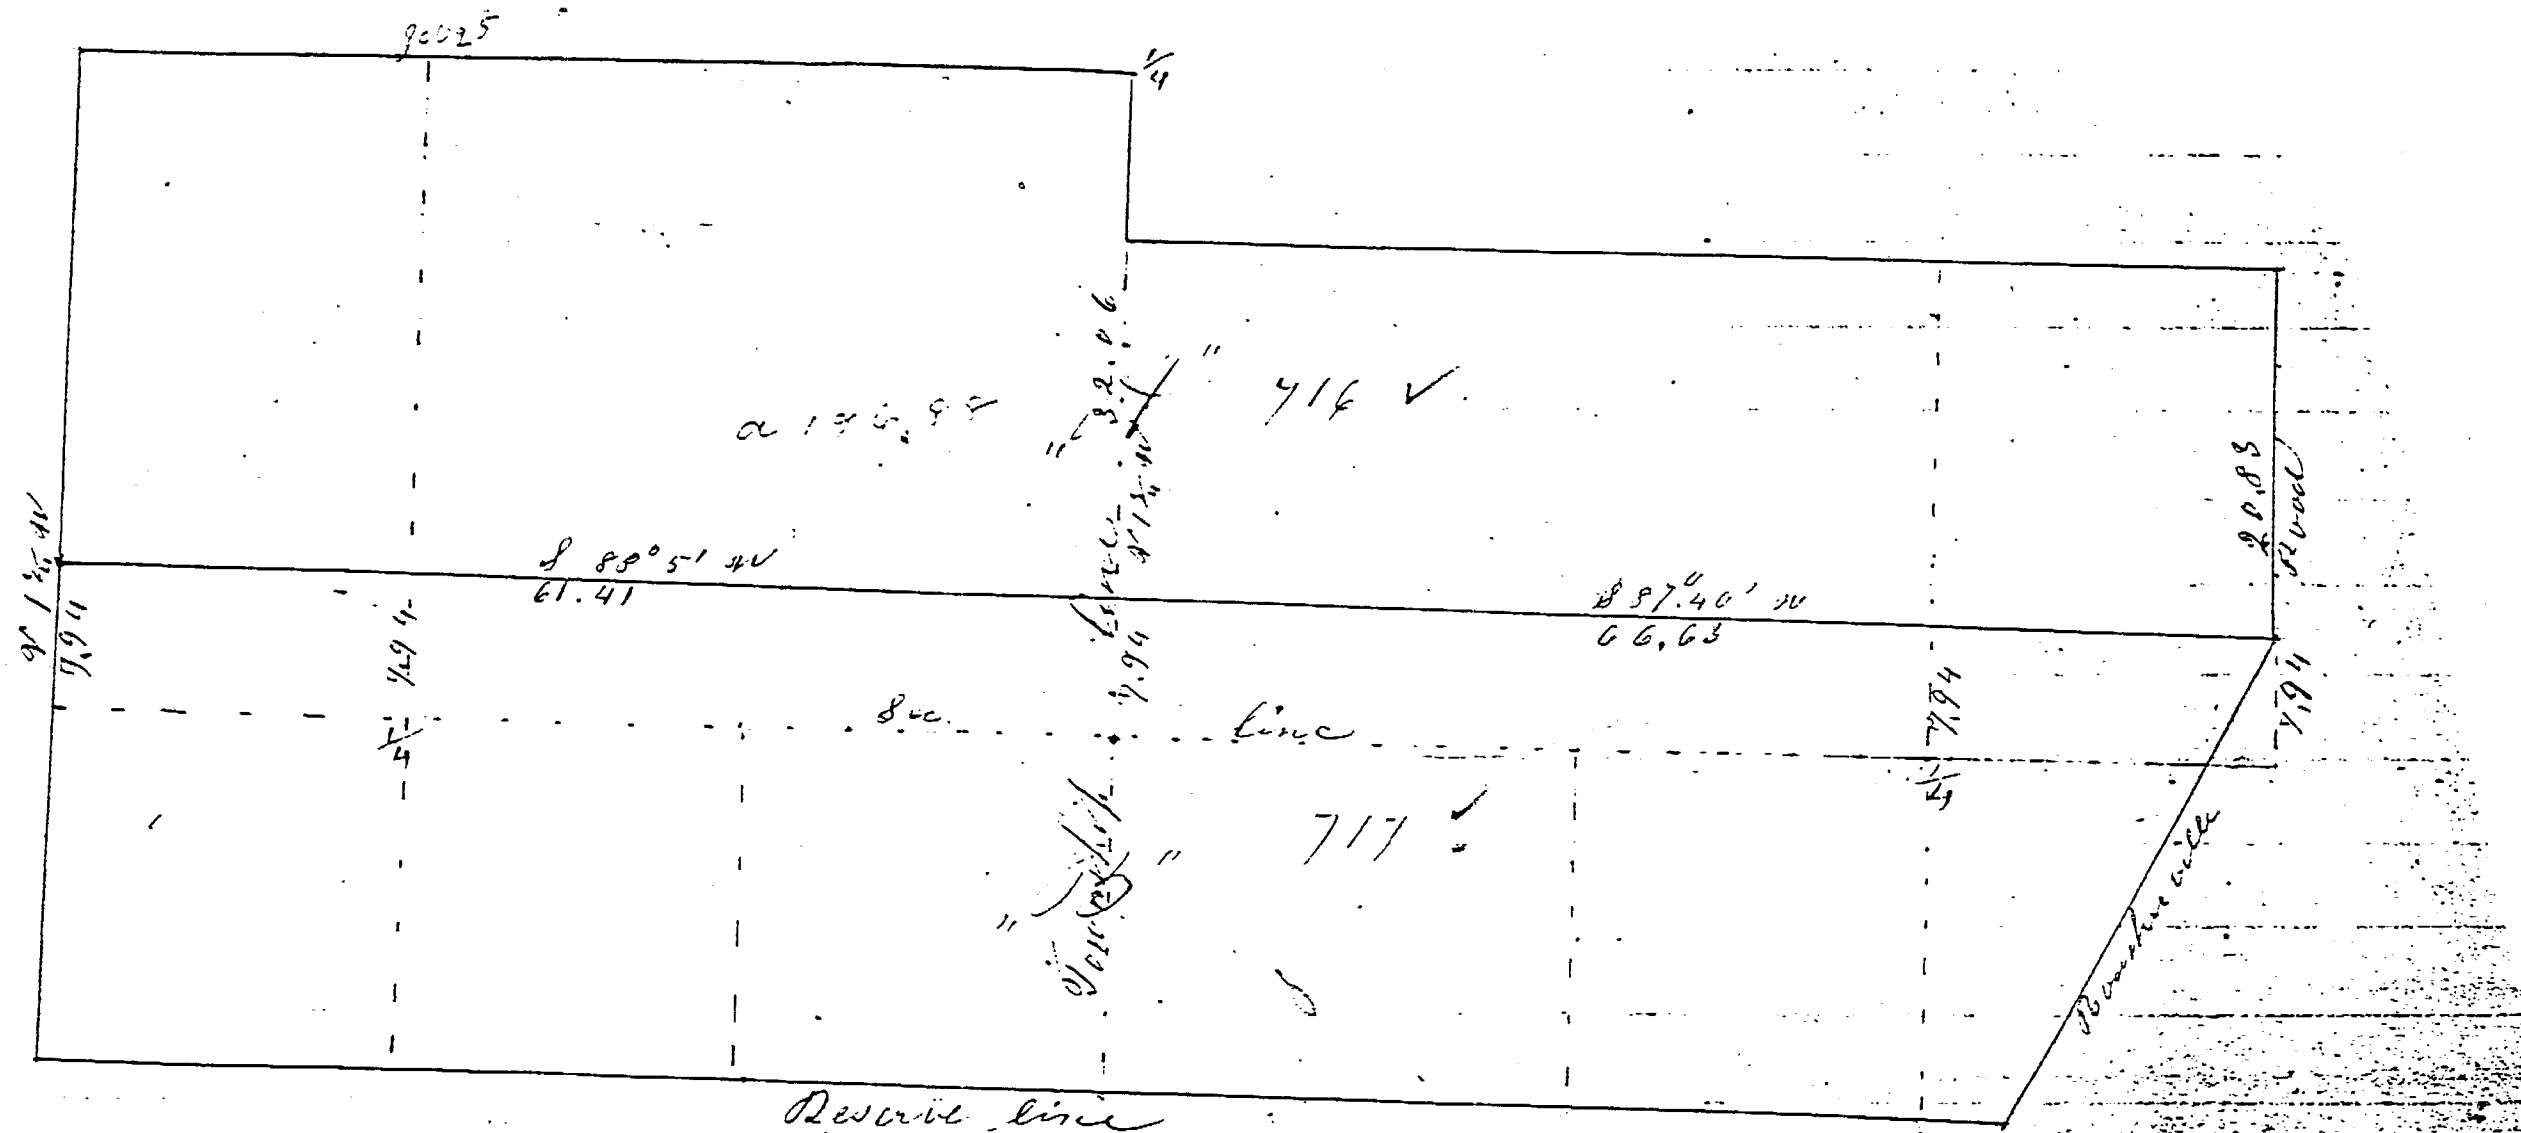

Parts of sections 25 & 36 in T 3 S R 13 E and parts of sections 30 & 31 in  
T 3 S R 14 E. Surveyed in portion Sept 6<sup>th</sup> 10<sup>th</sup> 1872 in case of Theresa M. Mc  
Guire vs Mary M. Mc Guire against William Mc Guire of Tract of Mary M. Mc Guire. B. Connelley Straw.

Fractional lots in the  
Town of Carey Surveyed by  
P.B. Bueller by consent of parties  
Interested  
Surveyed April 1<sup>st</sup> 1882

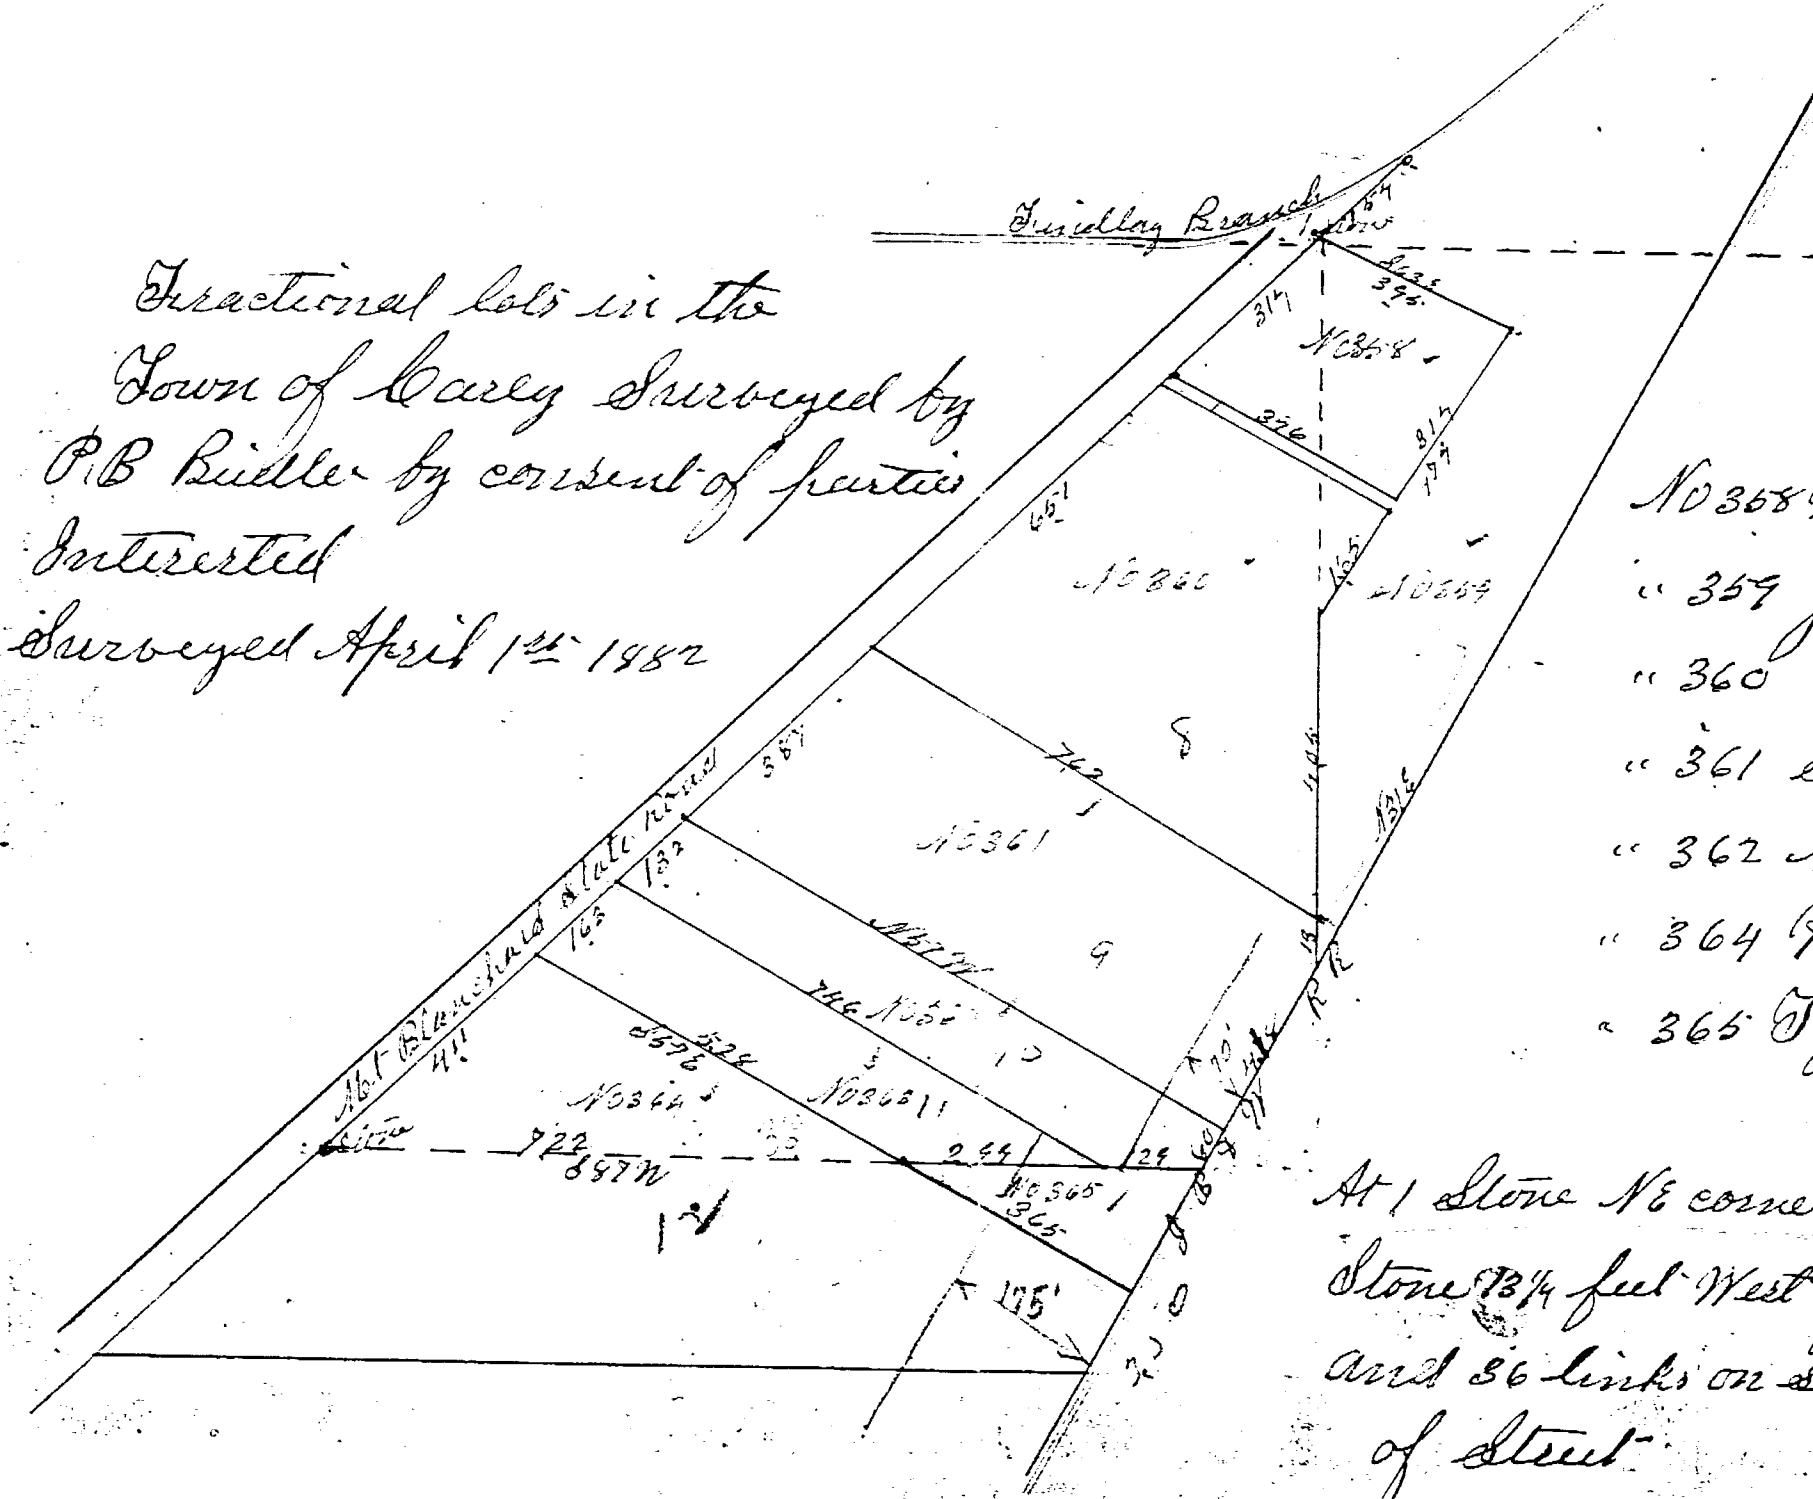

No 358 William Montague.  
" 359 John Battenfield  
" 360 B Savidge & others  
" 361 Stewart & others  
" 362 N. L. Wadegrass  
" 364 Henry Walborn  
" 365 J. J. & W. Linnell

At 1 Stone N.E. corner W/2 N.E. 1/4 Sec 20 T. 51 R. 13 E.  
Stone 13 1/4 feet West of East side of street  
and 86 links on section line to center  
of street.

TAX MAP COPY

