

1 Stone Br Oak 14 N 65 1/2 W 69

2 " " 12 N 21 E 121

3 " Center of road 40 ft wide - Tile under stone

4 " with tile under in center of N. & S. Ditch


No 661

Pitt Tp. Oct 20th 1886

Survey of the S 1/2 Sec. 6 T. 4 S. R. 14 E.

for C. Meiner

Sc. 10 ch. = inch

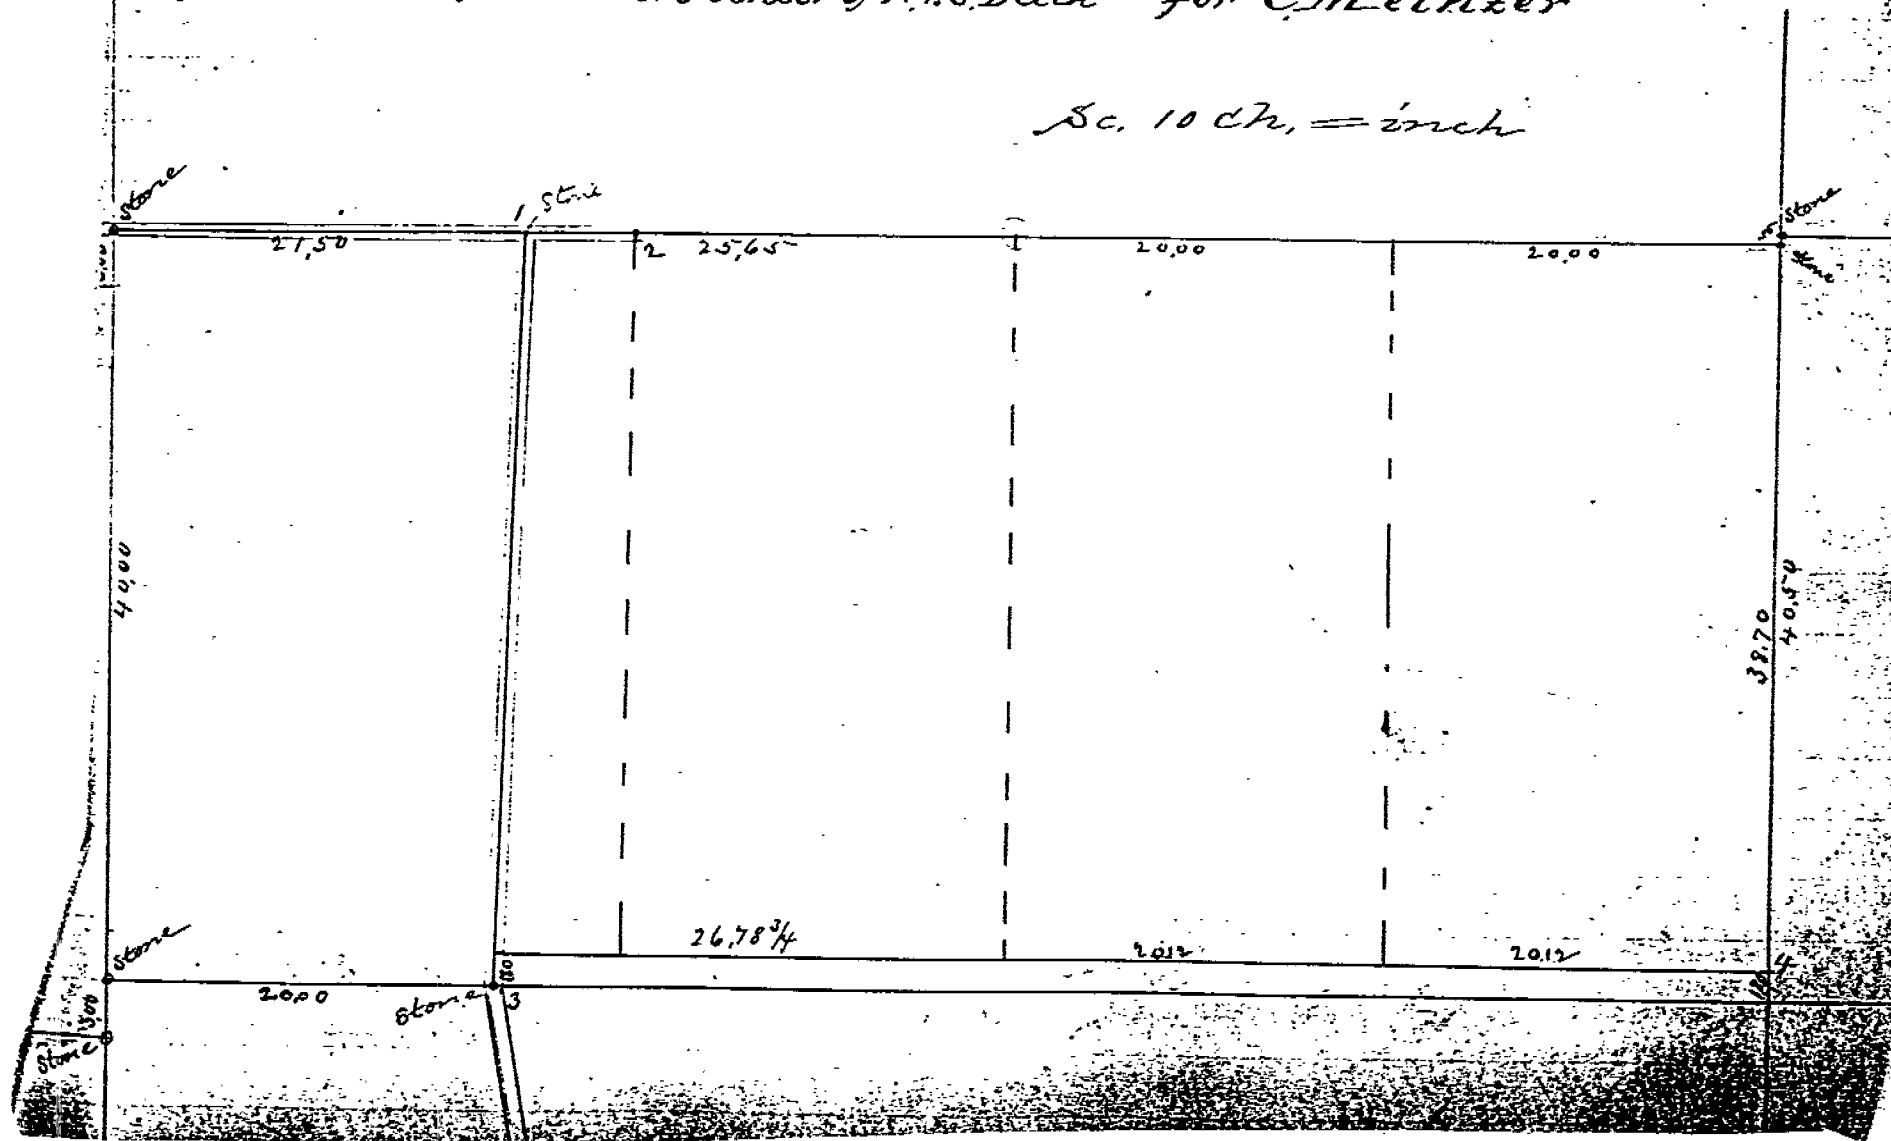

MATILDA BEERY'S
ADDITION

Vol. 3 Pg. 105 No. 660

TAX MAP COPY

Sec. 1 Ch. = inch

Upper Sandusky O, Oct. 15th 1886

Survey and Plat of Mrs. Matilda L.

Berry's Addition to Upper Sandusky

Being a part of Lot 4 Sec 32 T2S.R.14 E

Containing 1 acre

