


TAX MAP COPY

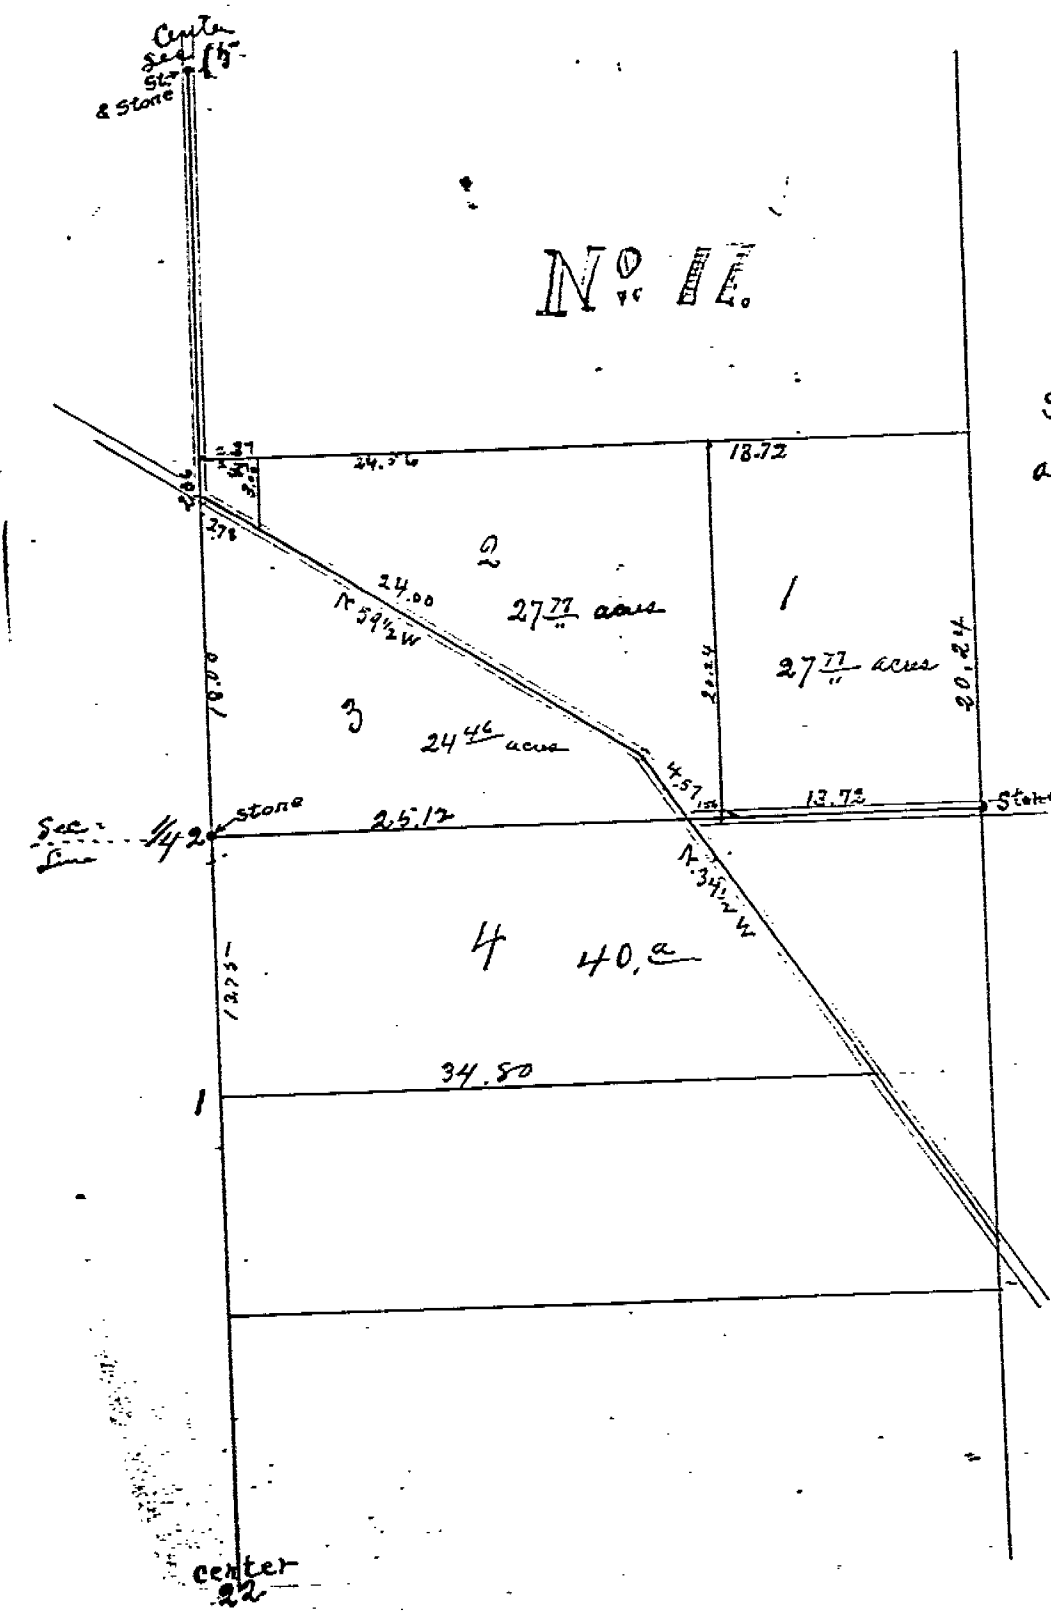

Jackson Township.

March 25th and 26th 1890

Survey of S 1/2 of SE 1/4 of Sec. 15
and N 1/2 of NE 1/4 of sec 22

T3. S. Range 12 East.

No 1 for John F. Sanford

" 2 " Mrs. Wm. Haner

" 3 " Walter Sanford

" 4 " George Sanford

at 2 White Oak 8 S. 11. E 36 1/2

Hickory 5 N. 31. E 3

at 1 Birch 12 N 67 E 20

" White Oak 30 R 43 1/2 E 34

TAX MAP COPY

N^o 12.

Thymachte
Township

May 1st 1890

Survey of a strip 6 Rods wide
off of the East side of S.E. $\frac{1}{4}$
Sec. 3 T. 1. S. R. 14 East
For Solomon Weininger
at 1 Beech 10 N 86 $\frac{1}{2}$ E. 13
Lynden 12 N 15 $\frac{1}{2}$ W 32 $\frac{1}{2}$
as far as Sandusky River

