


TAX MAP COPY

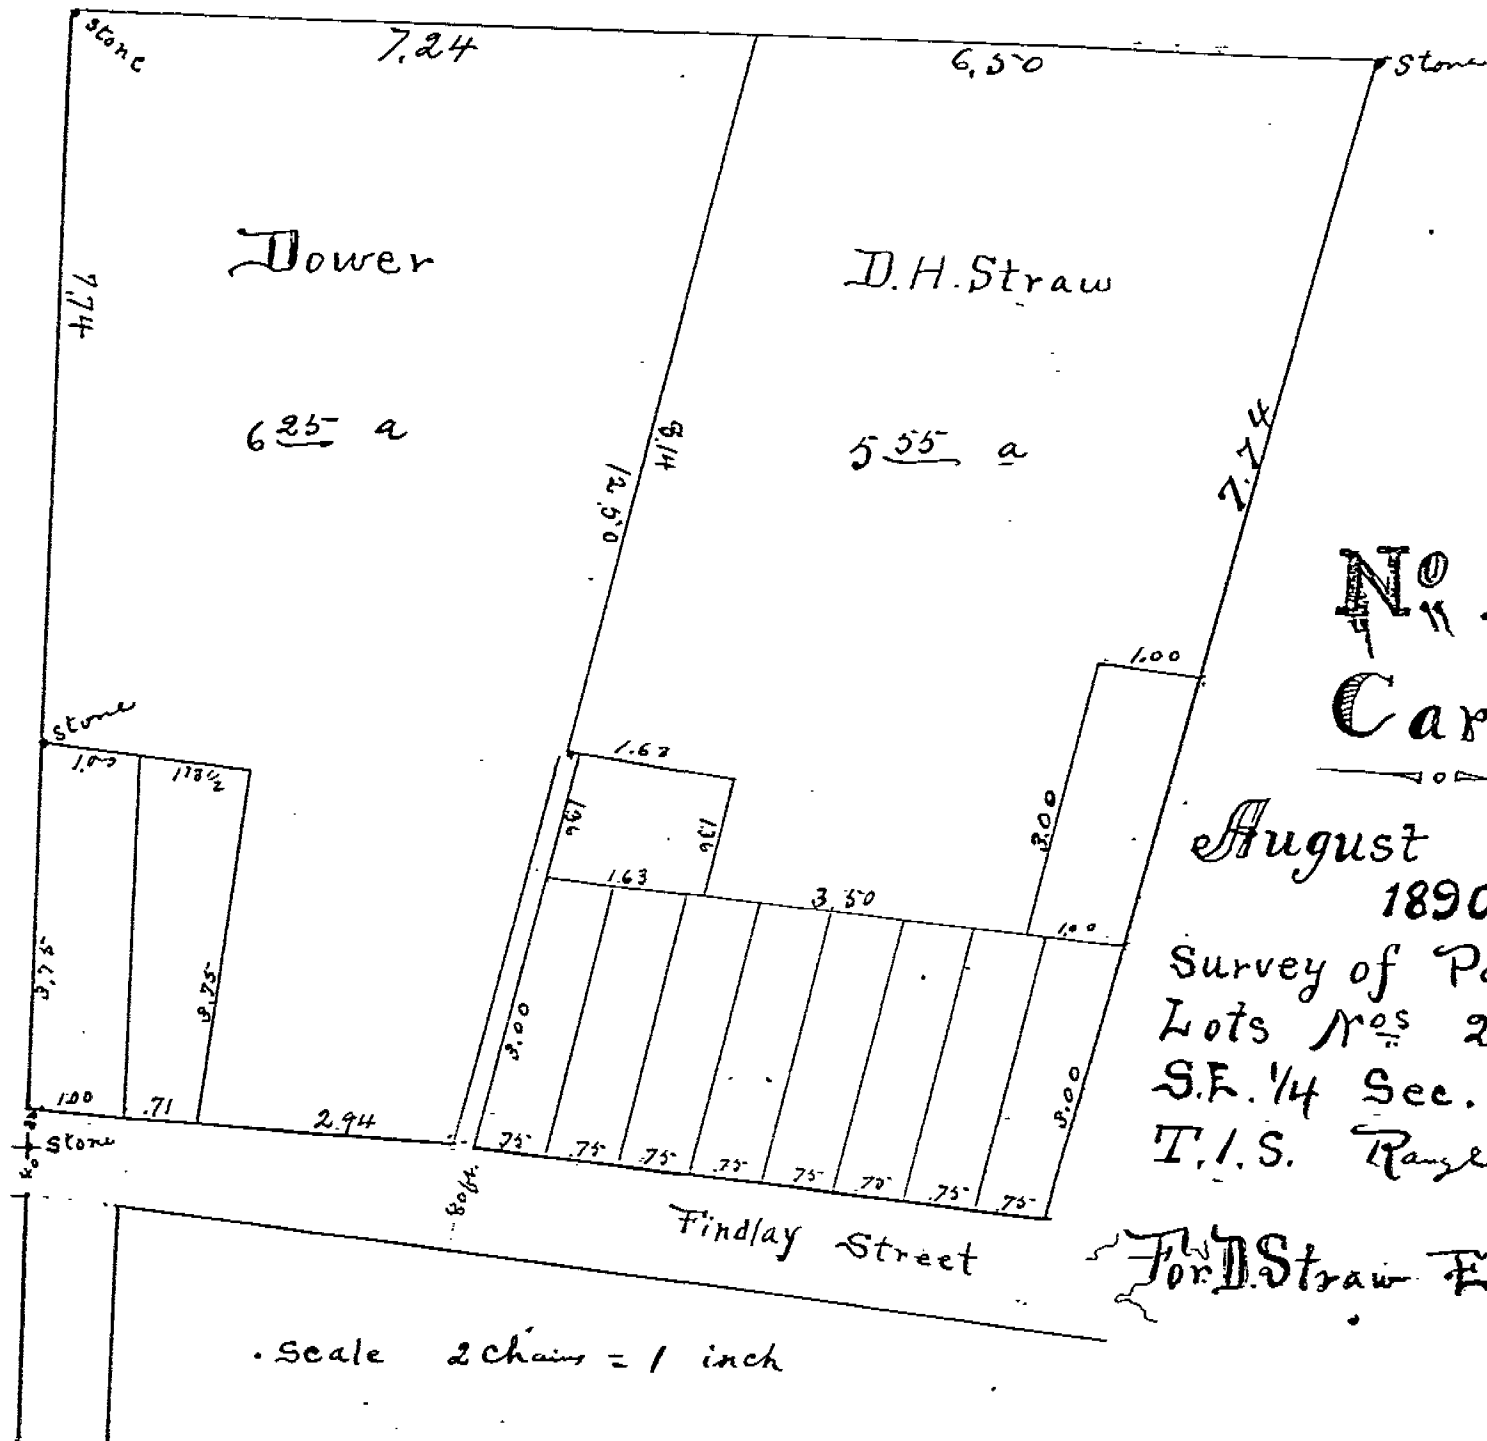

No 26
Carey


August 20th
1890.

Survey of Part of
Lots Nos 2 and 3
S.E. 1/4 Sec. 17
T. 1. S. Range 13 E.

For D. Straw Estate

TAX MAP COPY

NO 27. ✓

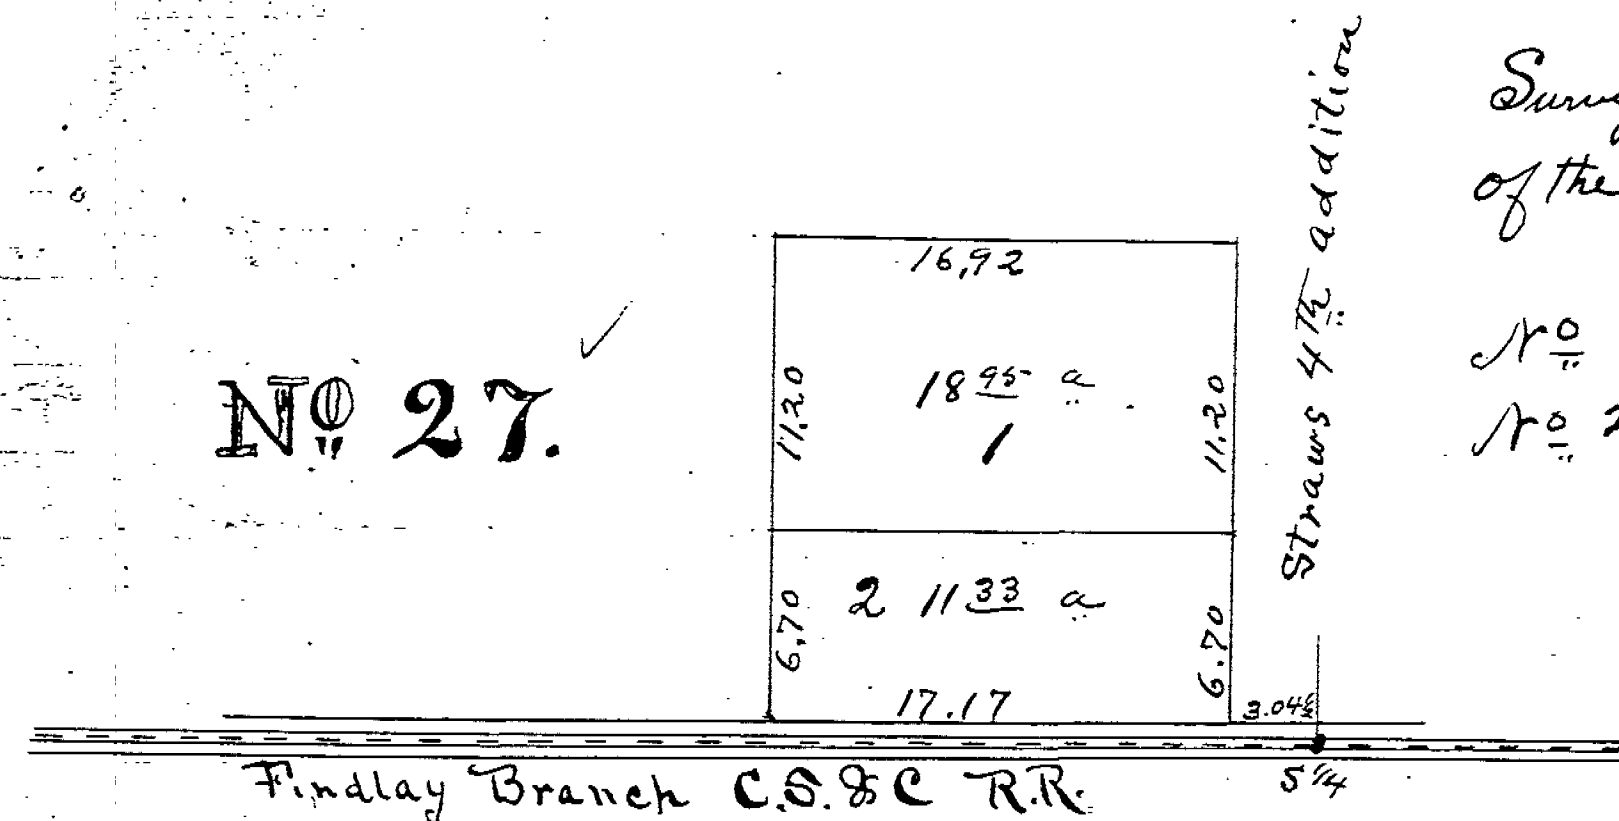

Carey - Sept. 17th 1890

Survey of the SW part of the W $\frac{1}{2}$
of the SW $\frac{1}{4}$ See 17 T1S R13E.

For = D. Straw Estate.

No. 1 Geo. A. Straw.

No. 2 Lawrence E. Straw.

TAX MAP COPY

Tymochtee Township Aug. 21st 1890.
Survey of S. 1/4 E. 1/2 S.W. 1/4 Section 17
T. 1. S. Range 14 East.
For D. Straw Estate.

