


No. 91: Survey of Kilborn Road May 16th & 17th = 1892.

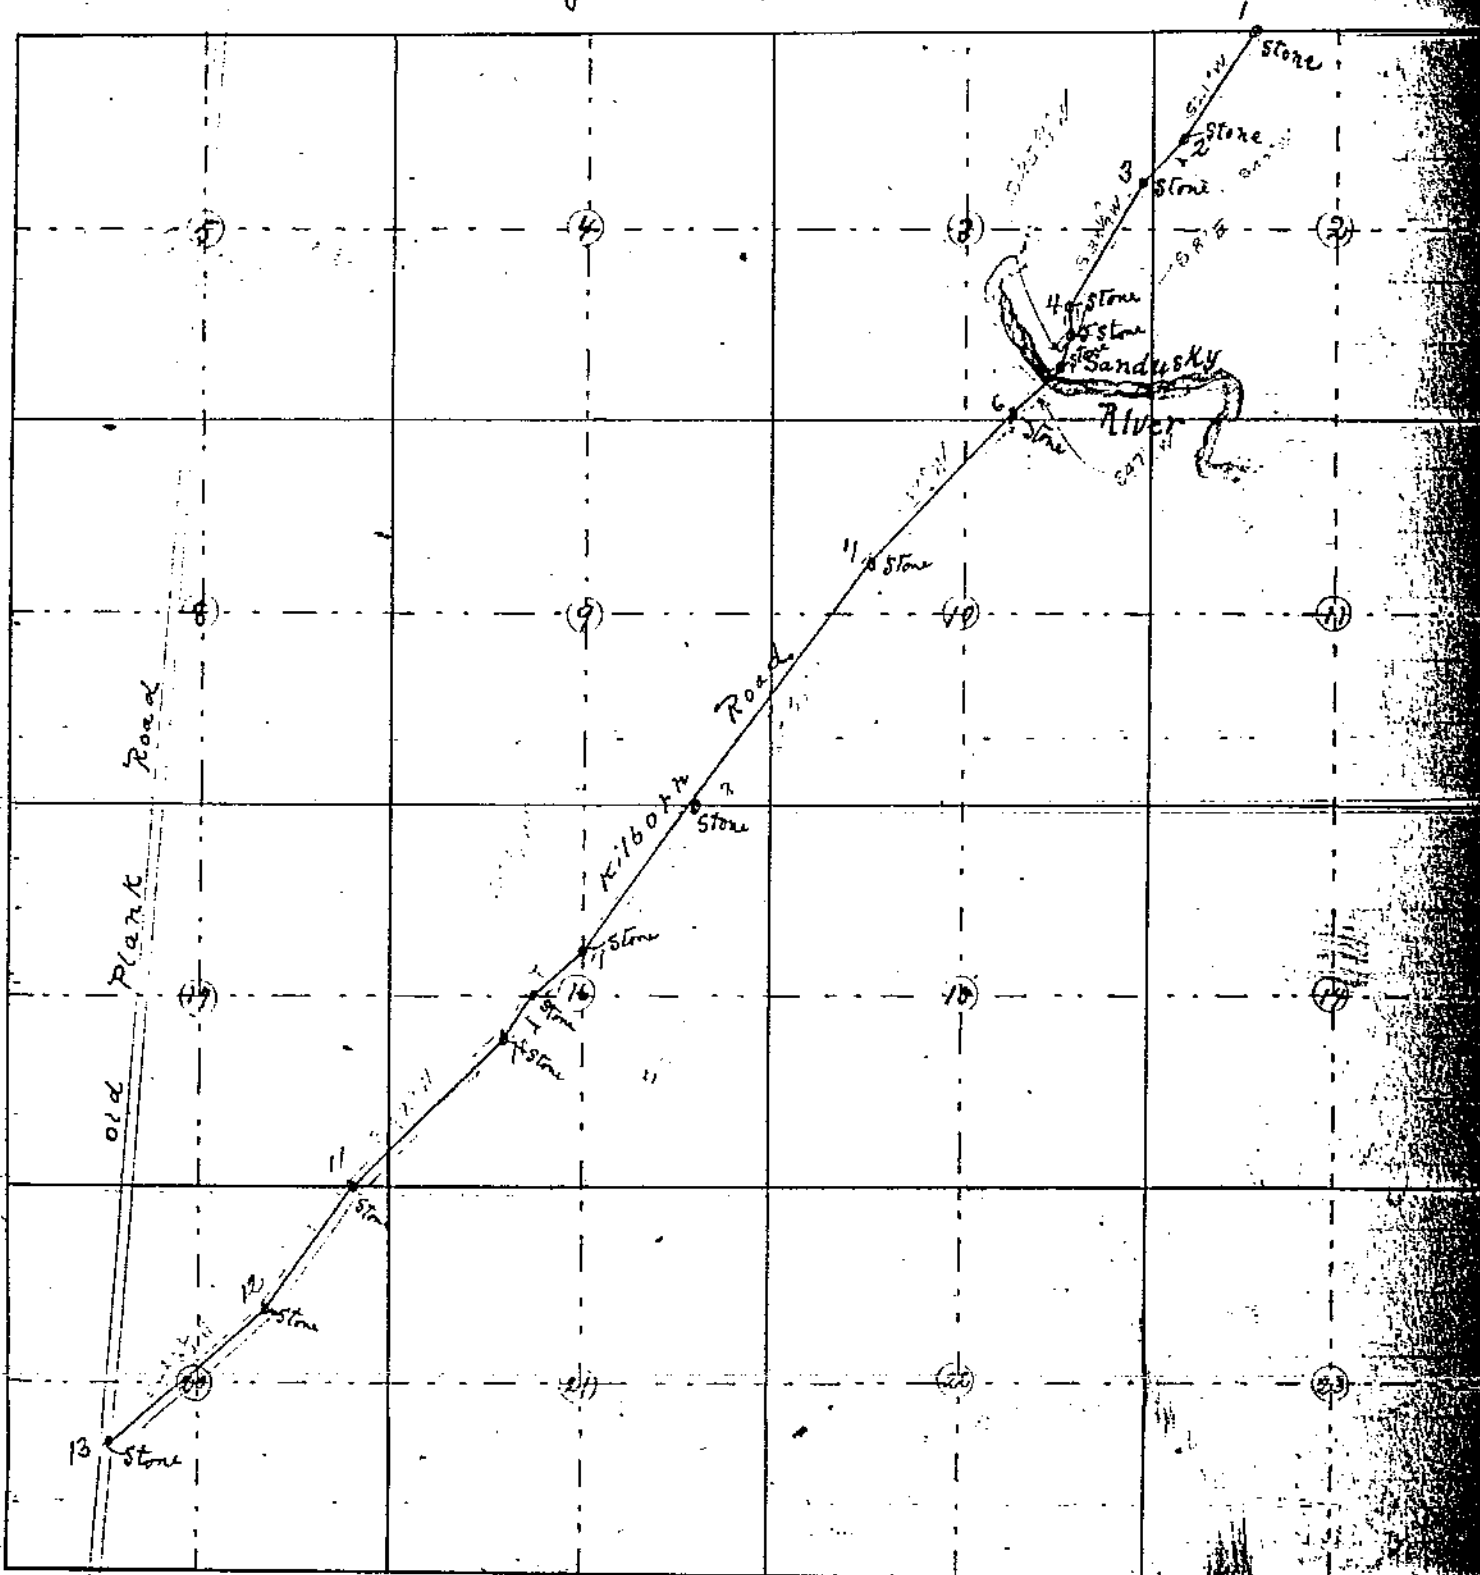

Field Notes - at 1 starting point
placed in stone: witness = Black Walnut 14 N 88 1/2 E 204
Maple 6 S 50 E 36 links
at 2 = stone in Road end of East Road
at 3 = stone: Pear 8 in S 56 1/2 E 56 Apple 20 N 64 1/2 W 75
at 4 = stone: B. Walnut 14 S 84 1/2 E 25 1/2
at 5 = stone: NW corner Yeager's Porch Pillar NW Pillar
S 56 3/4 E 118 1/2 Apple 6 N 79 W 68
at 6 = stone white oak 24 N 80 1/2 E 75 3/4 B. Walnut 7 N 59 1/2 W 64 1/2
at 7 = stone SW corner Mason Smith's Porch foundation
S 62 1/2 E 158
at 8 = stone at Reely Road Burr Oak 8 in S 65 1/2 E 65
Black Hickory 10 N 29 W 80
at 9 = stone white oak in field 24 N 63 1/2 W NW corner of
Fred Hottel's Brick House 324 1/2 E.
at 10 = stone on line of Mig-off and Wetzel
Palm 10 S 10 W 177
at 11 = stone at Indian Mill Road W. oak 30 S 69 W 45 3/4
Hickory 20 S 79 1/2 E 60 1/2
at 12 = stone Elm S 52 1/2 E 41 1/2

at 13 set stone in center of old
Plank Road

Beginning at corner
Between Crane and Yeager
thence S 21° W 28.72
" S 40° W 12.71
" S 28 1/4 W 36.94
" S 8° E 5.04
" S 25 3/4 W 5.57
" S 47 1/2 W 20.58
" S 32 W 23.69
" S 37 W 62.72
" S 37 1/4 W 37.96
" S 44 1/2 W 13.41
" S 51 W 13.72
" S 42 W 41.78
" S 42 1/4 W 35.00
" S 46 1/2 W 37.18

Plank Road and
Terminate