


N^o. = 137.

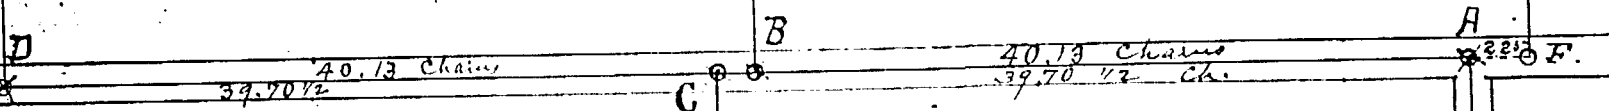

Survey of County Line Between Section 5.
T.1. S. R. 13 East and Section 32 T.1. N. R. 13 East.
Surveyed May 30th 1894

By.. R.R. Dum m S.W.C.O.
C.J. Peters S.S.C.O.

Notes : Course for whole mile N 89° 57' W

at = A: Found Stone Sec. Corner to N.E. Corner Sec 5 Wgandot Co.
and stumps of Both Original Witness Trees: agreeing with Stone
New Witness tree Maple 12" S 50 1/2° W 118 3/4 and marked stone which
was a granite Boulder with cross mark +.

at = E = Found stone and stump of Elm witness tree
agreeing therewith marked stone with chisel + mark

at = D = Found stone corner to Sec. in Seneca Co.
marked stone with chisel + mark

at = B = Could find no trace of Original 1/4 witness
trees. for 1/4 Post Planted stone equal distance
from D. & F. 40.13 chain large iron bolt under stone

at = C = Planted 1/4 post on N. line of section (5)
For Wgandot Co Boulder with Oak stake underneath
marked B & C with chisel + mark


The Point = F = was not located But took distance
A. F. From Original notes.

TAX MAP COPY
TAX MAP COPY

No 138.

notes :

Surey to preserve
Corner on Bass line
Between sections 5 & 6
Sycamore Tp. Wyandot County Ohio
at stone culvert on road
Road north of Sycamore Ohio

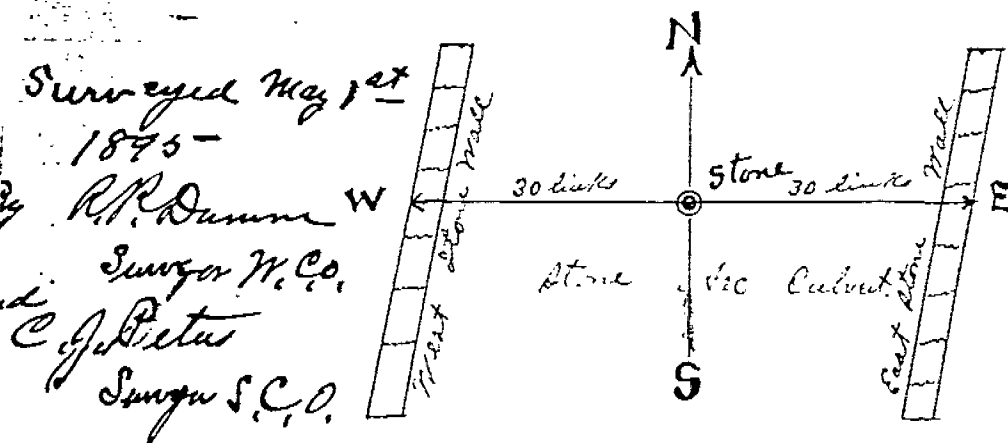

From W to E 60 links at W marked on stone wall = West wall of stone
arch a + mark on out side of wall : on East wall is marked the same
From stone to W. 30 links : From stone to E = 30 links