


TAX MAP COPY

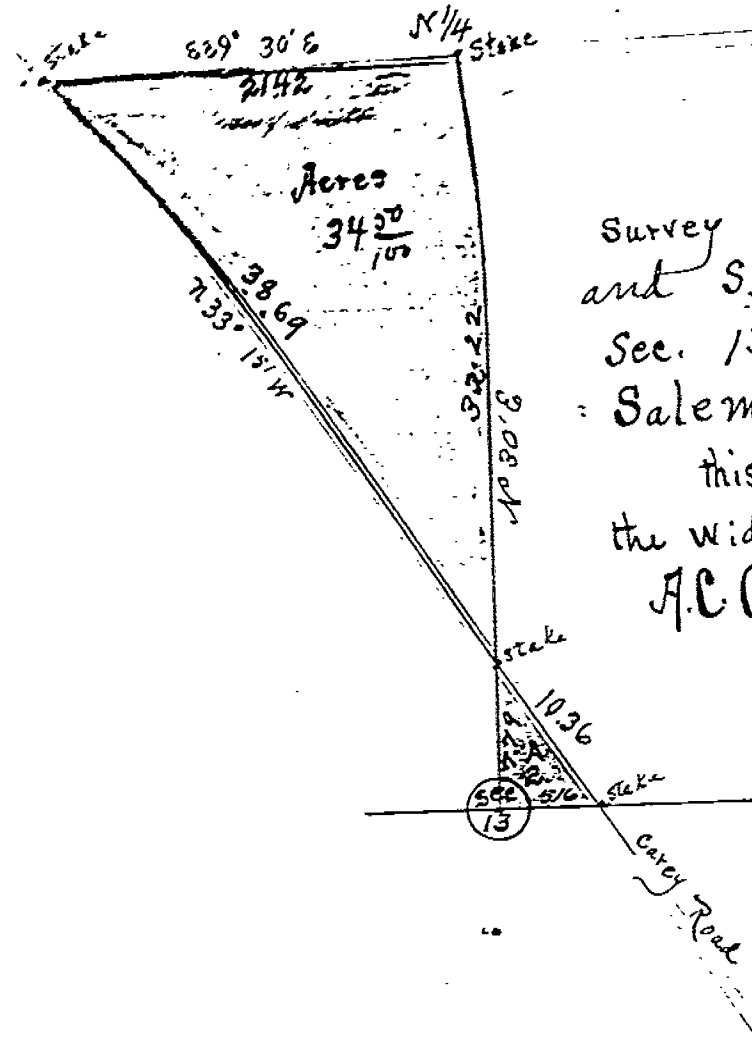


NO. 145.

Survey of NE Corner of NW 1/4
and S.W. Corner of NE 1/4
Sec. 13 T2 South R 13 East.
Salem: Township -

this being a part of
the widows Dower in the
A.C. Clemmons Estate.

Surveyed April 15th
1895

W.C.O.
Surveyor W.C.O.

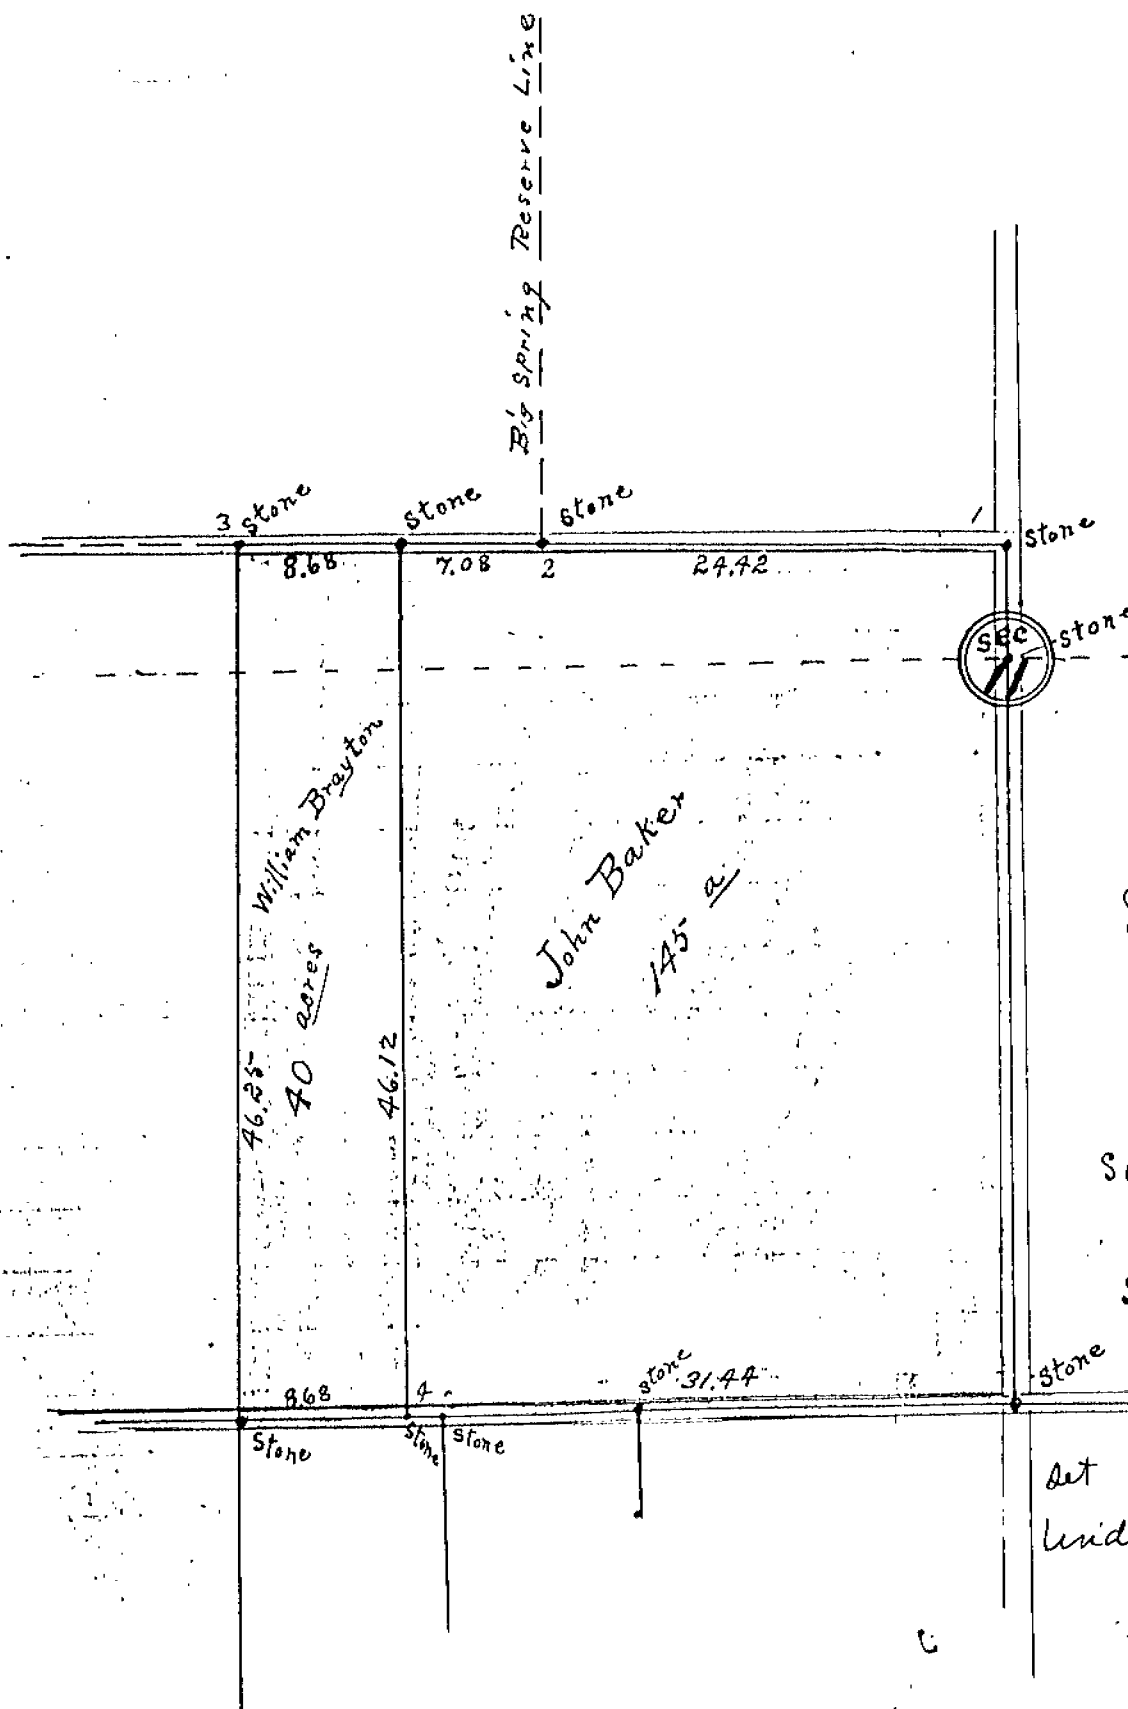

NO 146

SURVEY of the S.W. 1/4
And Spt. NW 1/4 Sec. 11
T. 1.S. Range 13 East

For John Baker
& William Brayton
Notes

at (1) Set Stone with horse shoe
and iron Bar under it witnessed
Sugar 40 S 72 1/2 E 17 links
at (2) Found Set Stone at
S.E. corner of Big Spring Reservation
at (3) Set Stone with Iron pipe
and Brick under it - at (4)
Set Stone with stake and Broken tile
under it = Surveyed April 26th 1895-

[Signature]
Surveyor W.C.O.