



No. 157.

Survey of Road Line Between w¹/₂ of
Sections 18 & 19 Sycamore Township and Sections
13, 14 & 23 & 24 Tymochtee Township.
Surveyed June 21st & 22nd & July 22 & 23^d 1895
By: Order of Commissioners - W.C.O.

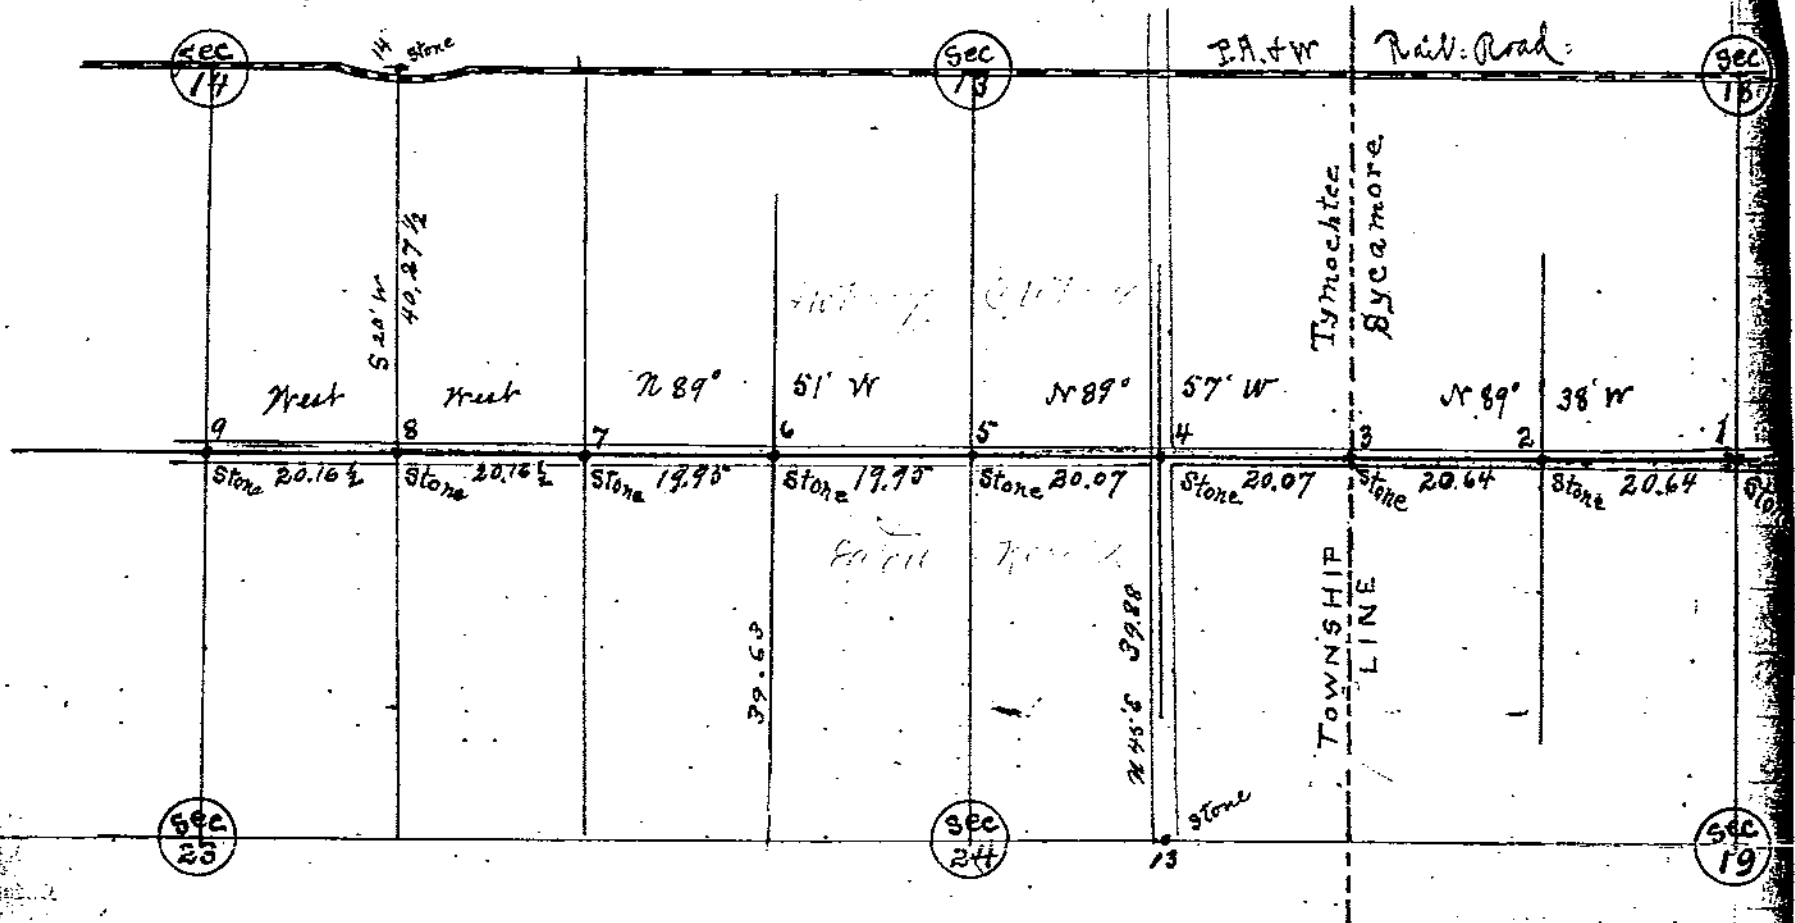

Field Notes:

- At (1) N¹/₄ Post Sec 19 Large granite Boulder with + mark Apple 20 N 21¹/₂ W 159 Elm 20 S 88¹/₂ E - W. oak 16 N 86¹/₂ W -
- At (2) Large marked Boulder Red Elm 12 S 17¹/₂ W 70¹/₂ Walnut 12 N 16¹/₂ E 31¹/₂
- At (3) Township line Boulder marked with + mark Hickory 14 S 12¹/₂ W 27³/₄ Red Oak 36 S 42¹/₂ E 65¹/₂ Elm 12 S 30¹/₂ E 98¹/₂
- at (4) Set large Boulder in Road Elm 36 N 2¹/₂ W 177
- At (5) ¹/₄ Post: Set large marked Boulder For corner B Walnut 10 N 28³/₄ W 26 Beech 36 S 11¹/₂ E 53
- At (6) Set marked Boulder Elm 10 S 66¹/₂ W 59¹/₂ B. Walnut 4 N 11¹/₂ E 29¹/₂

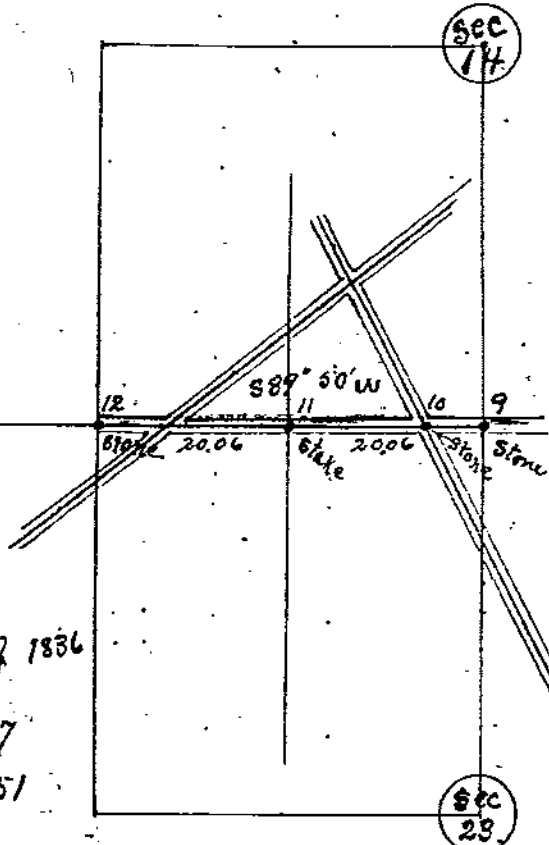

At (12) Found Set Stone in road

At (13) Found Set Stone of Survey of 1836

B Walnut 18 N 51³/₄ E 52¹/₂
Do 12 S 37¹/₂ E 84¹/₂ Do 15 S 55¹/₂ W 47

at (14) as L in Survey No. 151
Vol. 3 Page 200

At (7) Planted or set large + marked Boulder Stake & Lile Pieces under it =

at (8) Set marked Boulder: N.W. corner School House S 39¹/₂ W 97¹/₂ N.E. corner School house S 14¹/₂ W 78¹/₂

at (9) Set marked Boulder in Road at (10) Set Stone in Road Crossing

at (11) Set stake B Walnut 20 N 2¹/₂ W 90¹/₂

[Signature]
Surveyor W.C.G.