

No. 160


Survey of W. Central pt
of N.W. 1/4 Sec 15
T. 3. S R 14 East

Notes

At. 1. stone = at W 1/4 post
Section 15 T 3 S R 14 East
At. (2) Burr Oak 20"
S 16 1/2 E 23 links


Surveyed Oct. 18th 1895
For Board of Education
Pitt Township

R. R. Quinn
Surveyor W.C.O.

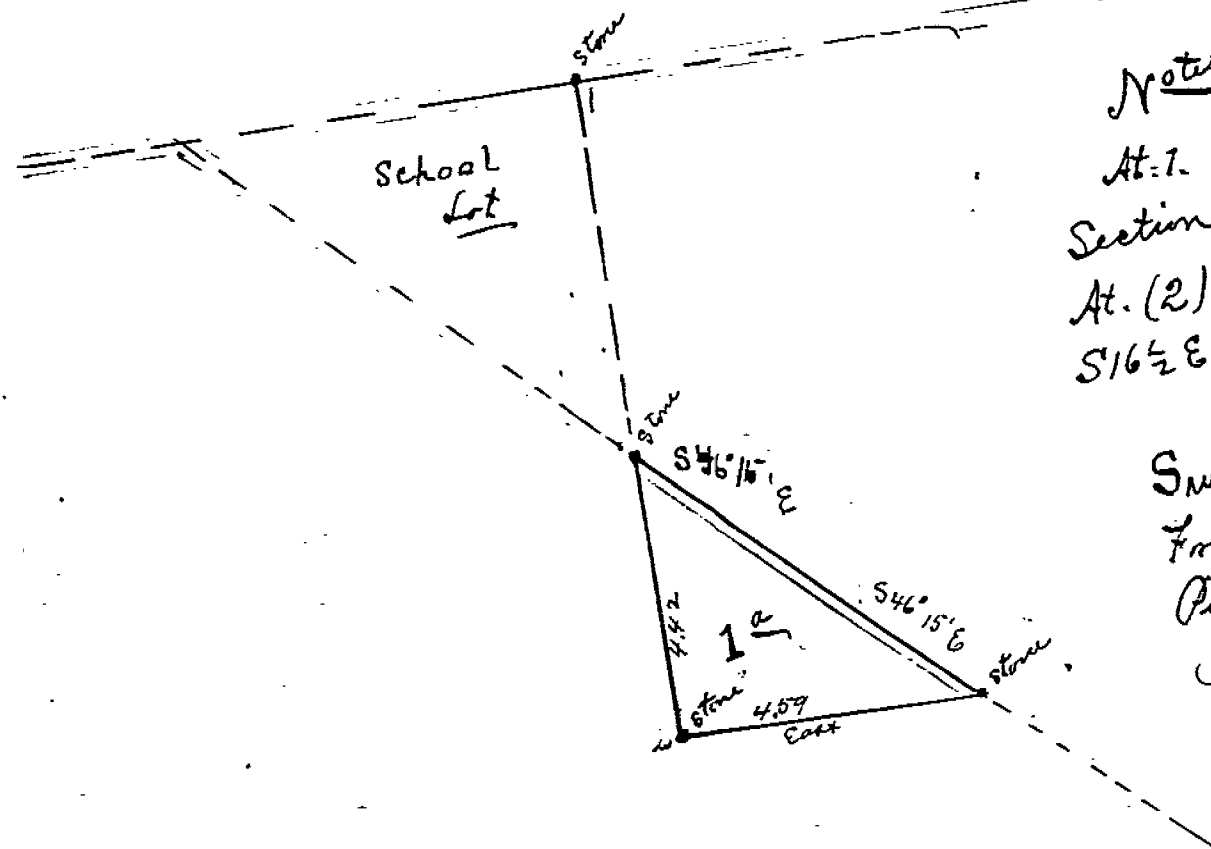

No. 161.

Survey of Parsonage + Church
Lot. For = M.E. Church Trustees
in Carey Ohio

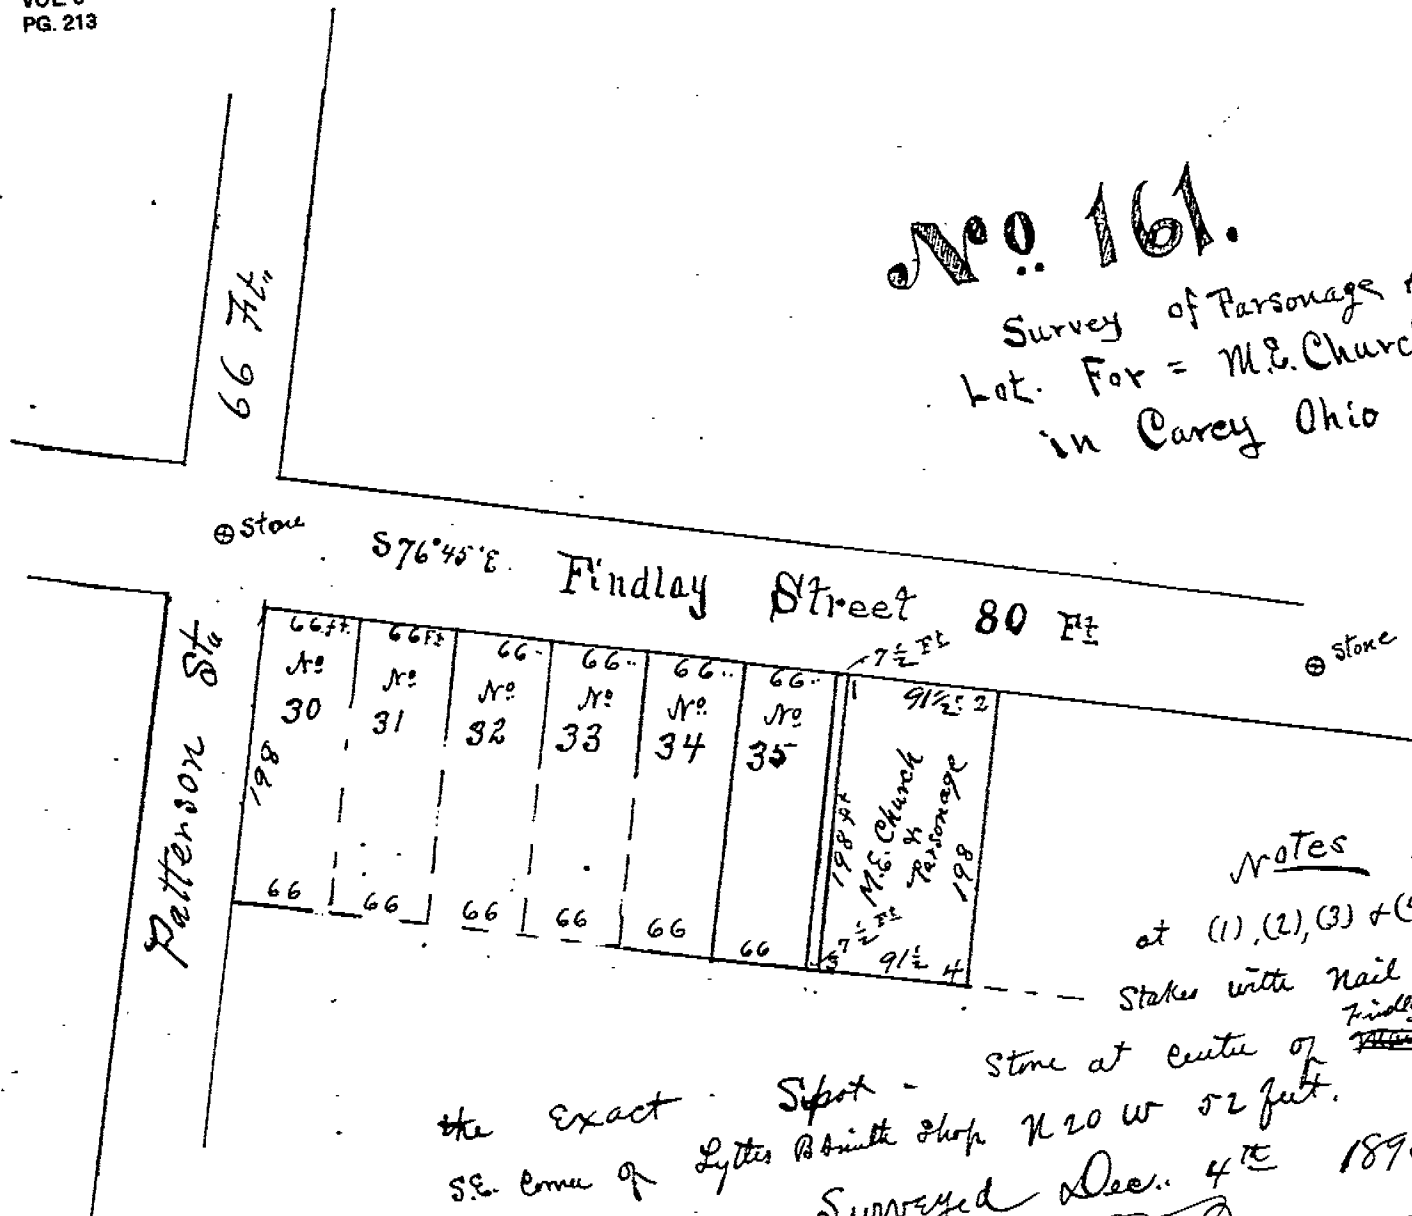

Notes

at (1), (2), (3) + (4) Placed in
Stakes with nail in them at
Findlay & Patterson Sts.

the exact Spot - Stone at center of
SE. corner of Lytle's Bsmith Shop N 20 W 52 feet.

Surveyed Dec. 4th 1896

R. J. Quinn
Surveyor W. Co.