


TAX MAP COPY

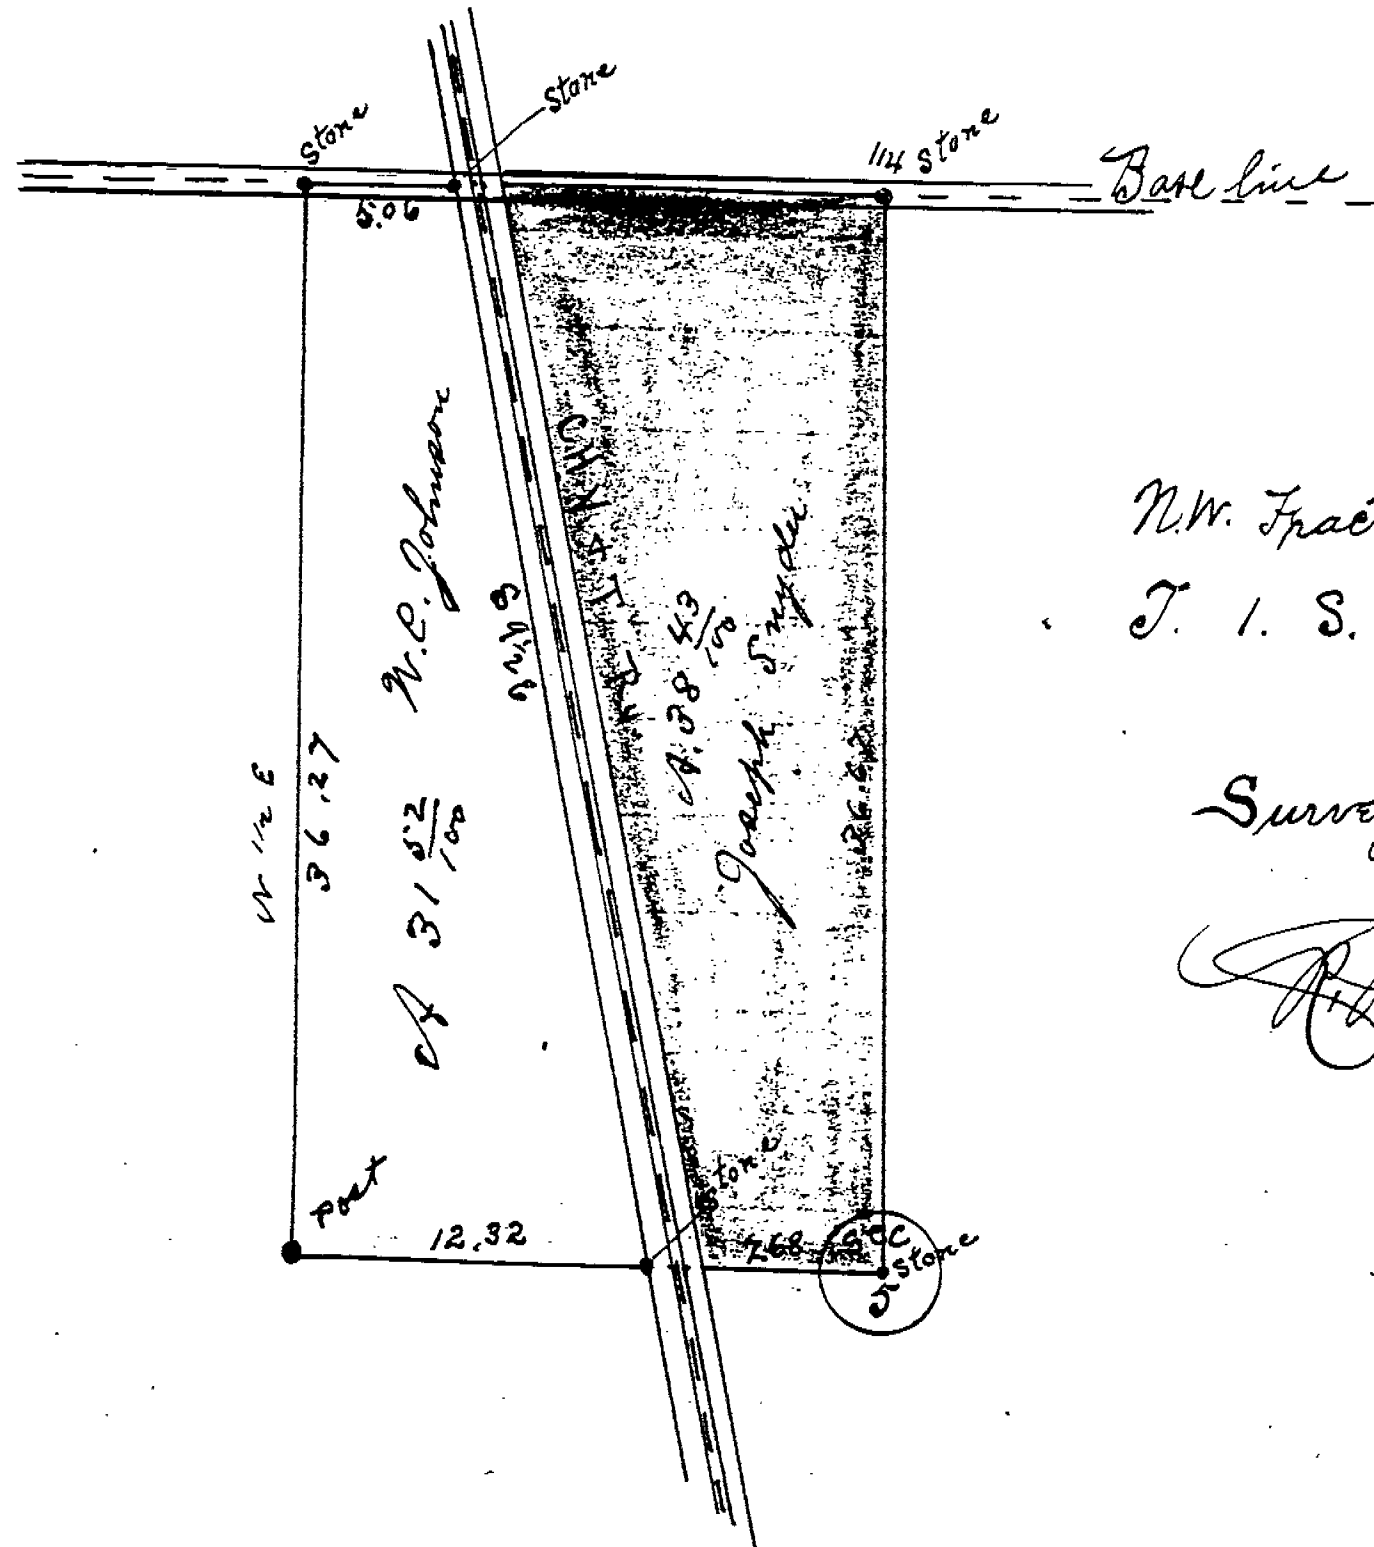


No. 162

Survey of The E 1/2
N.W. Fractional 1/4 Sec. 5-
T. 1. S. R. 13-East
Crawford Township

Surveyed November 18th 1895

R. R. Dumm
Surveyor M.C.G.

No. 163

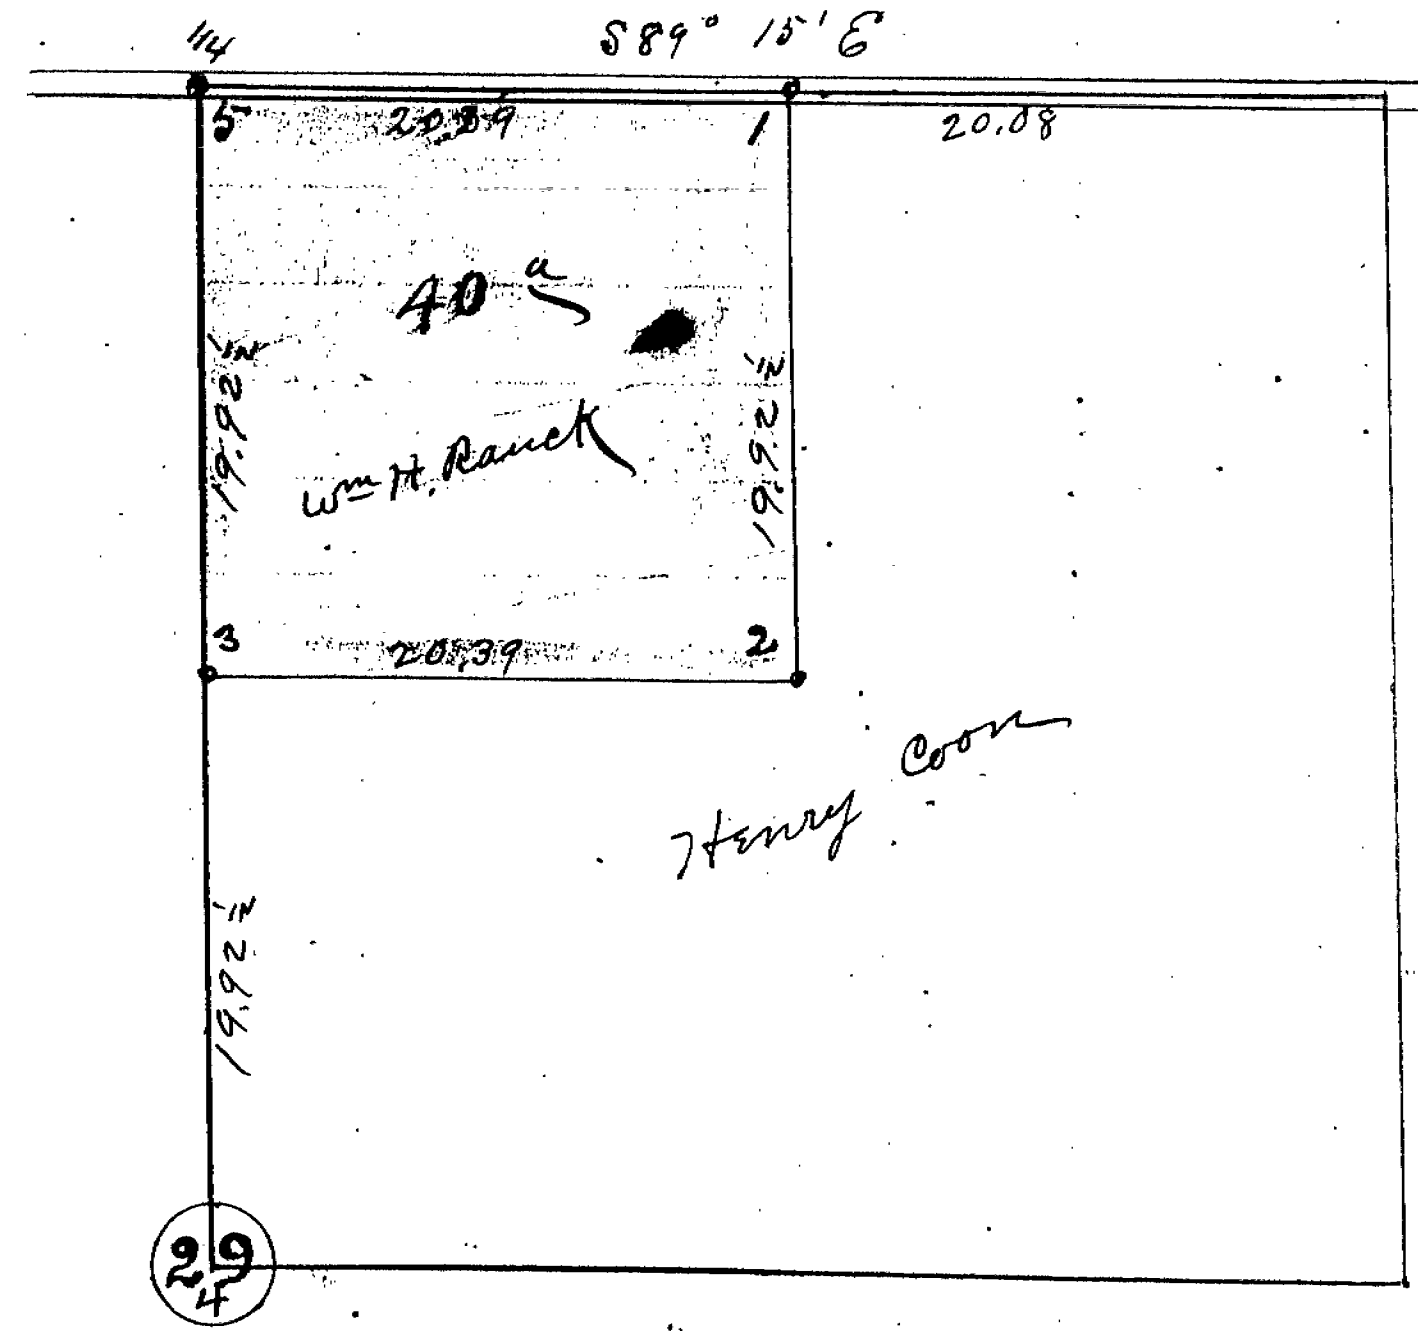

Survey of rpt $N\frac{1}{2}NE\frac{1}{4}$
Section 29 T.1.S. R.15 East

Notes

- at (1) + marked boulder in Road
- " (2) Boulder with stake under it
- " (3) marked Boulder N. Oak 4 S 30 E 10
- " (4) Found set stone = Beech
- Witness Tree stump of Survey in 1839
- Still Standing = center Section
- at (5) $N\frac{1}{4}$ Post Set marked Stone
- B. Walnut 10 S 52 W 54

Surveyed December 10th 1895

For Wm H. Rauck + Henry Coon

R. P. Brown
Surveyor W.C.O.