

INLOT
363, 370

VOL 3 PG 245

TAX MAP COPY
TAX MAP COPY

No. 231

Bigelow St. 125 lkw 82 1/2 ft

Stone

Survey of Lots No 370 &
363 in the village of
Upper Sandusky, C.

N. 28 R 14 E. SEC 32 -

No. 363 for Chas. Lambright

No. 370 for Susan Swift

Surveyed April 12 1897

H. H. Schoenberger

Surveyor

H. C. C.

Alley 16 1/2 ft.

165 ft.

370.

66 ft.

363.

66 ft.

342.

66 ft.


165 ft.

Alley 16 1/2 ft

SANDUSKY AVE. 99 ft.

TAX MAP COPY

No 232

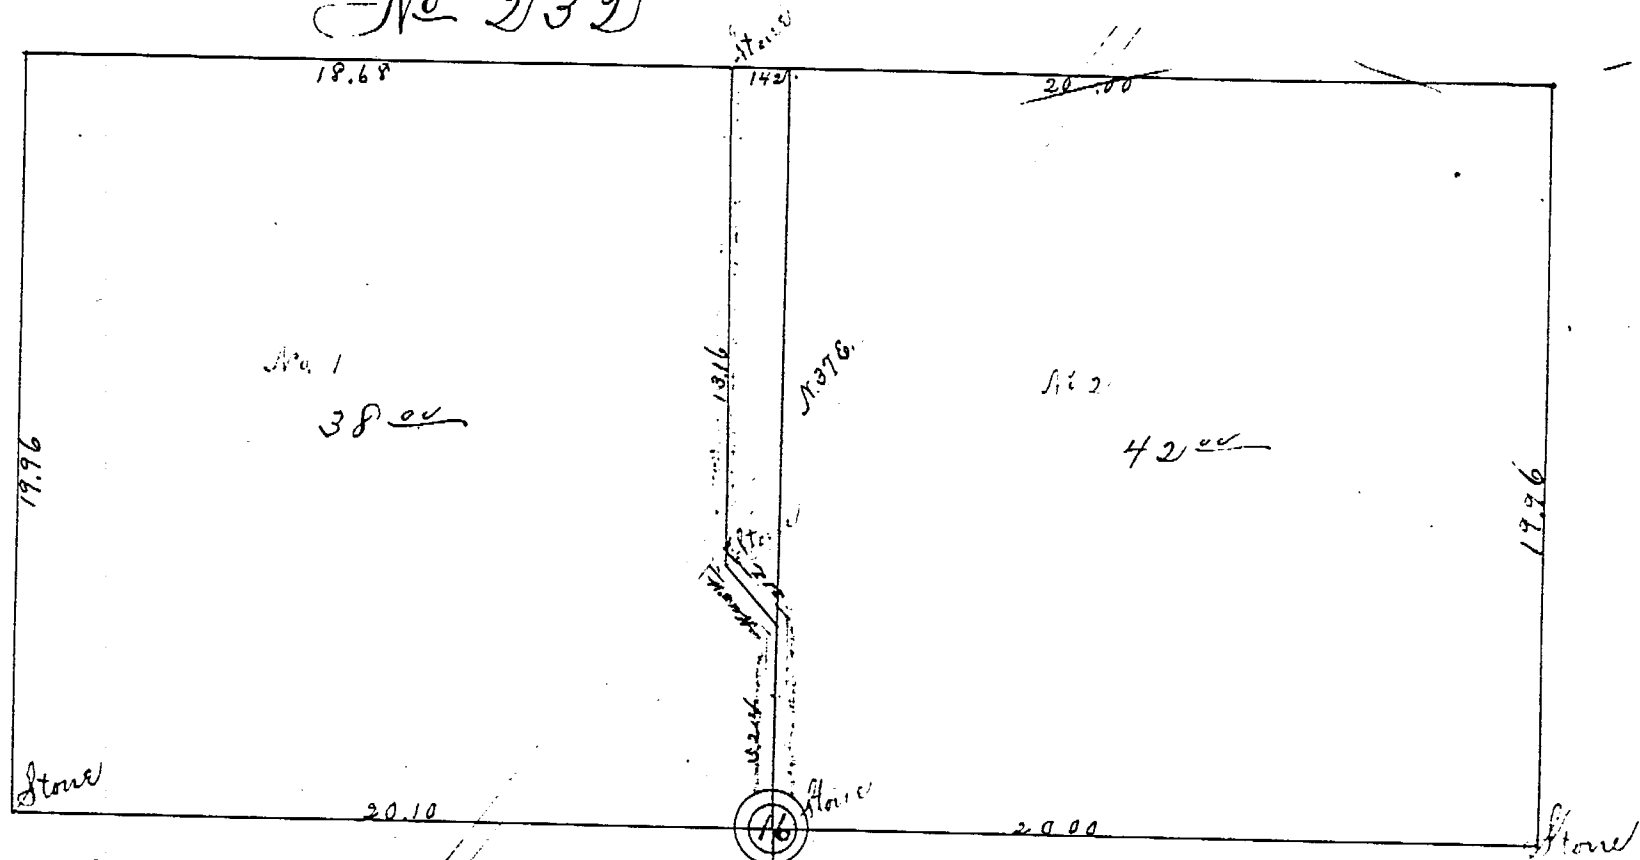

S 2 W 2 NE 4 and S 2 E 2 NW 4 Section 16
Township 2 south range 14 east

No 1 For Correl & Hottel et al.

No 2 For John Smith

Surveyed in partition April 19th 1897

A. F. Schoenberger,
Surveyor, W. C. D.