


No 279

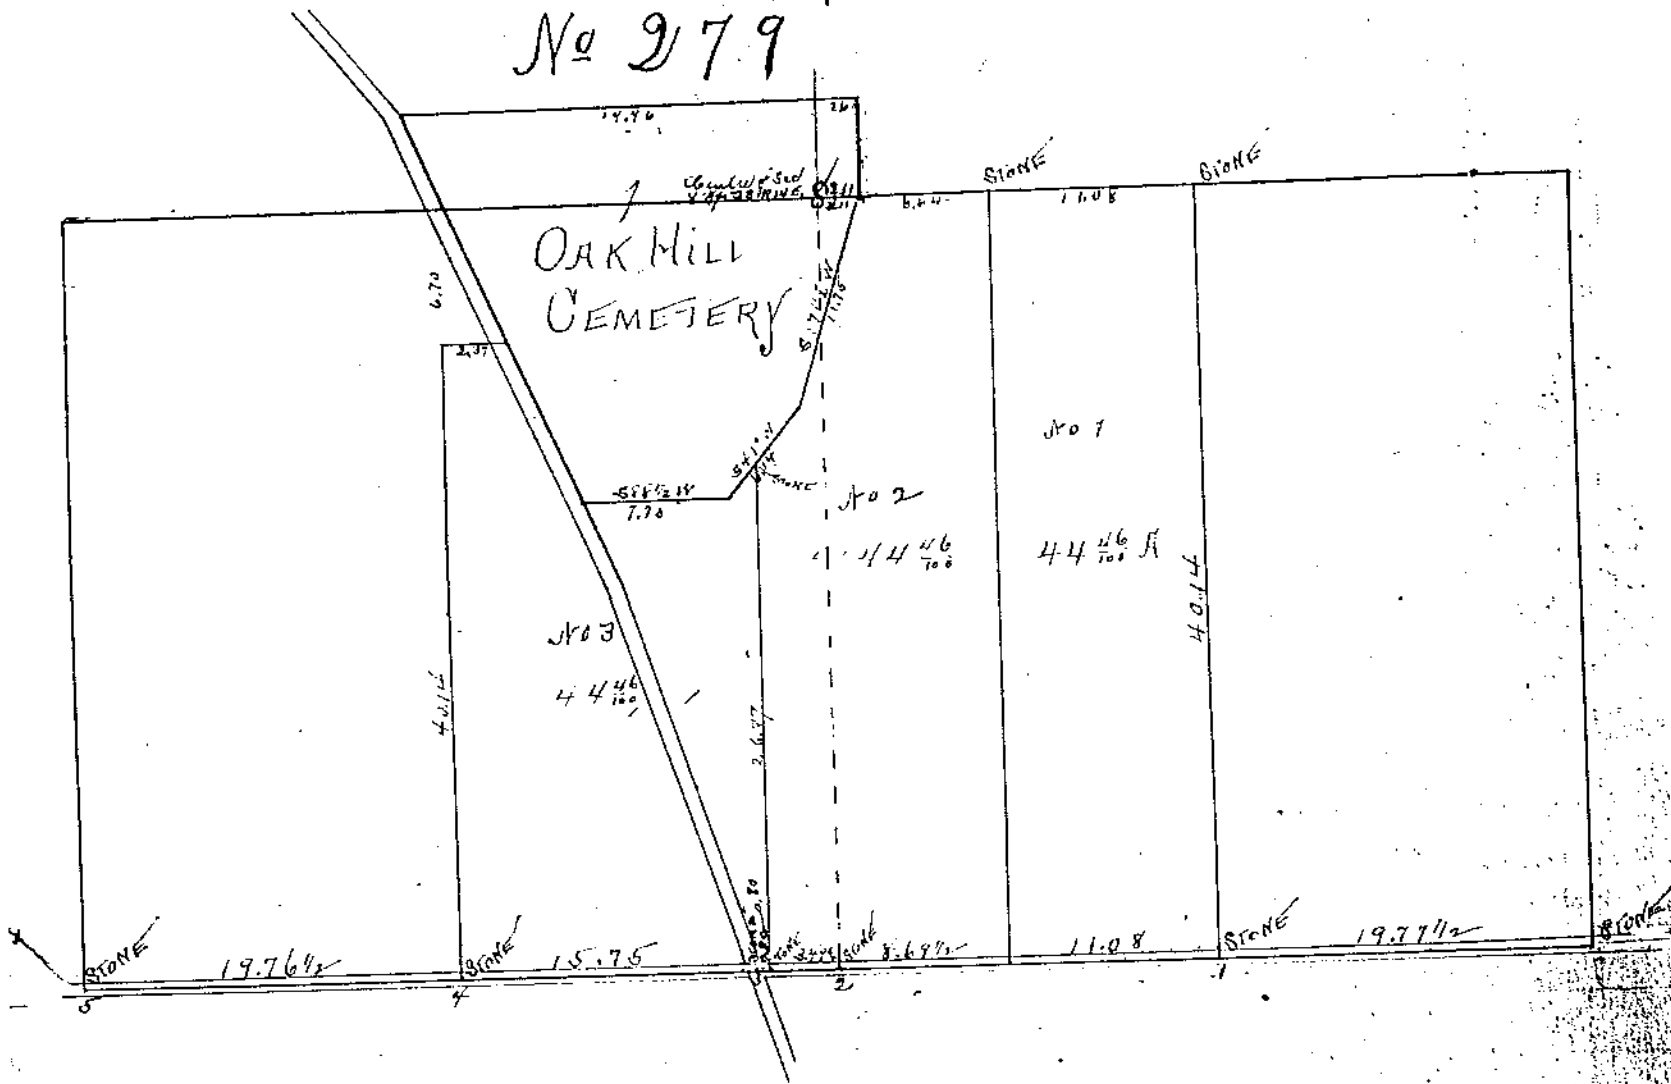

- At 1. Hickory 10 S 52° E 56 1/2
 Hickory 4 N 69° W 117
 At 2, 8 1/4 Post. Hickory 9 N 39 1/2° W 25.
 At 3. White Oak N 73 1/4° W 31 1/2
 Stone 4.01 west of 1/4 Post.
 At 4. W Cherry 5 N 23° W 32
 At 5. SW Corner of section
 White Oak 8 N 78 1/2° W 36

Survey of the west half of the south
 east quarter and the south part of
 the east half of the south
 west quarter of Section Eight
 (8) Township Three (3) south
 Range Fourteen (14) East.

No 1 For Elizabeth E Derris
 No 2 For Emma C Buser
 No 3 For heirs of Mary Margroff.
 Surveyed June 8th 1878

A. F. Schoenberger Surveyor W. C. O.