


No 300

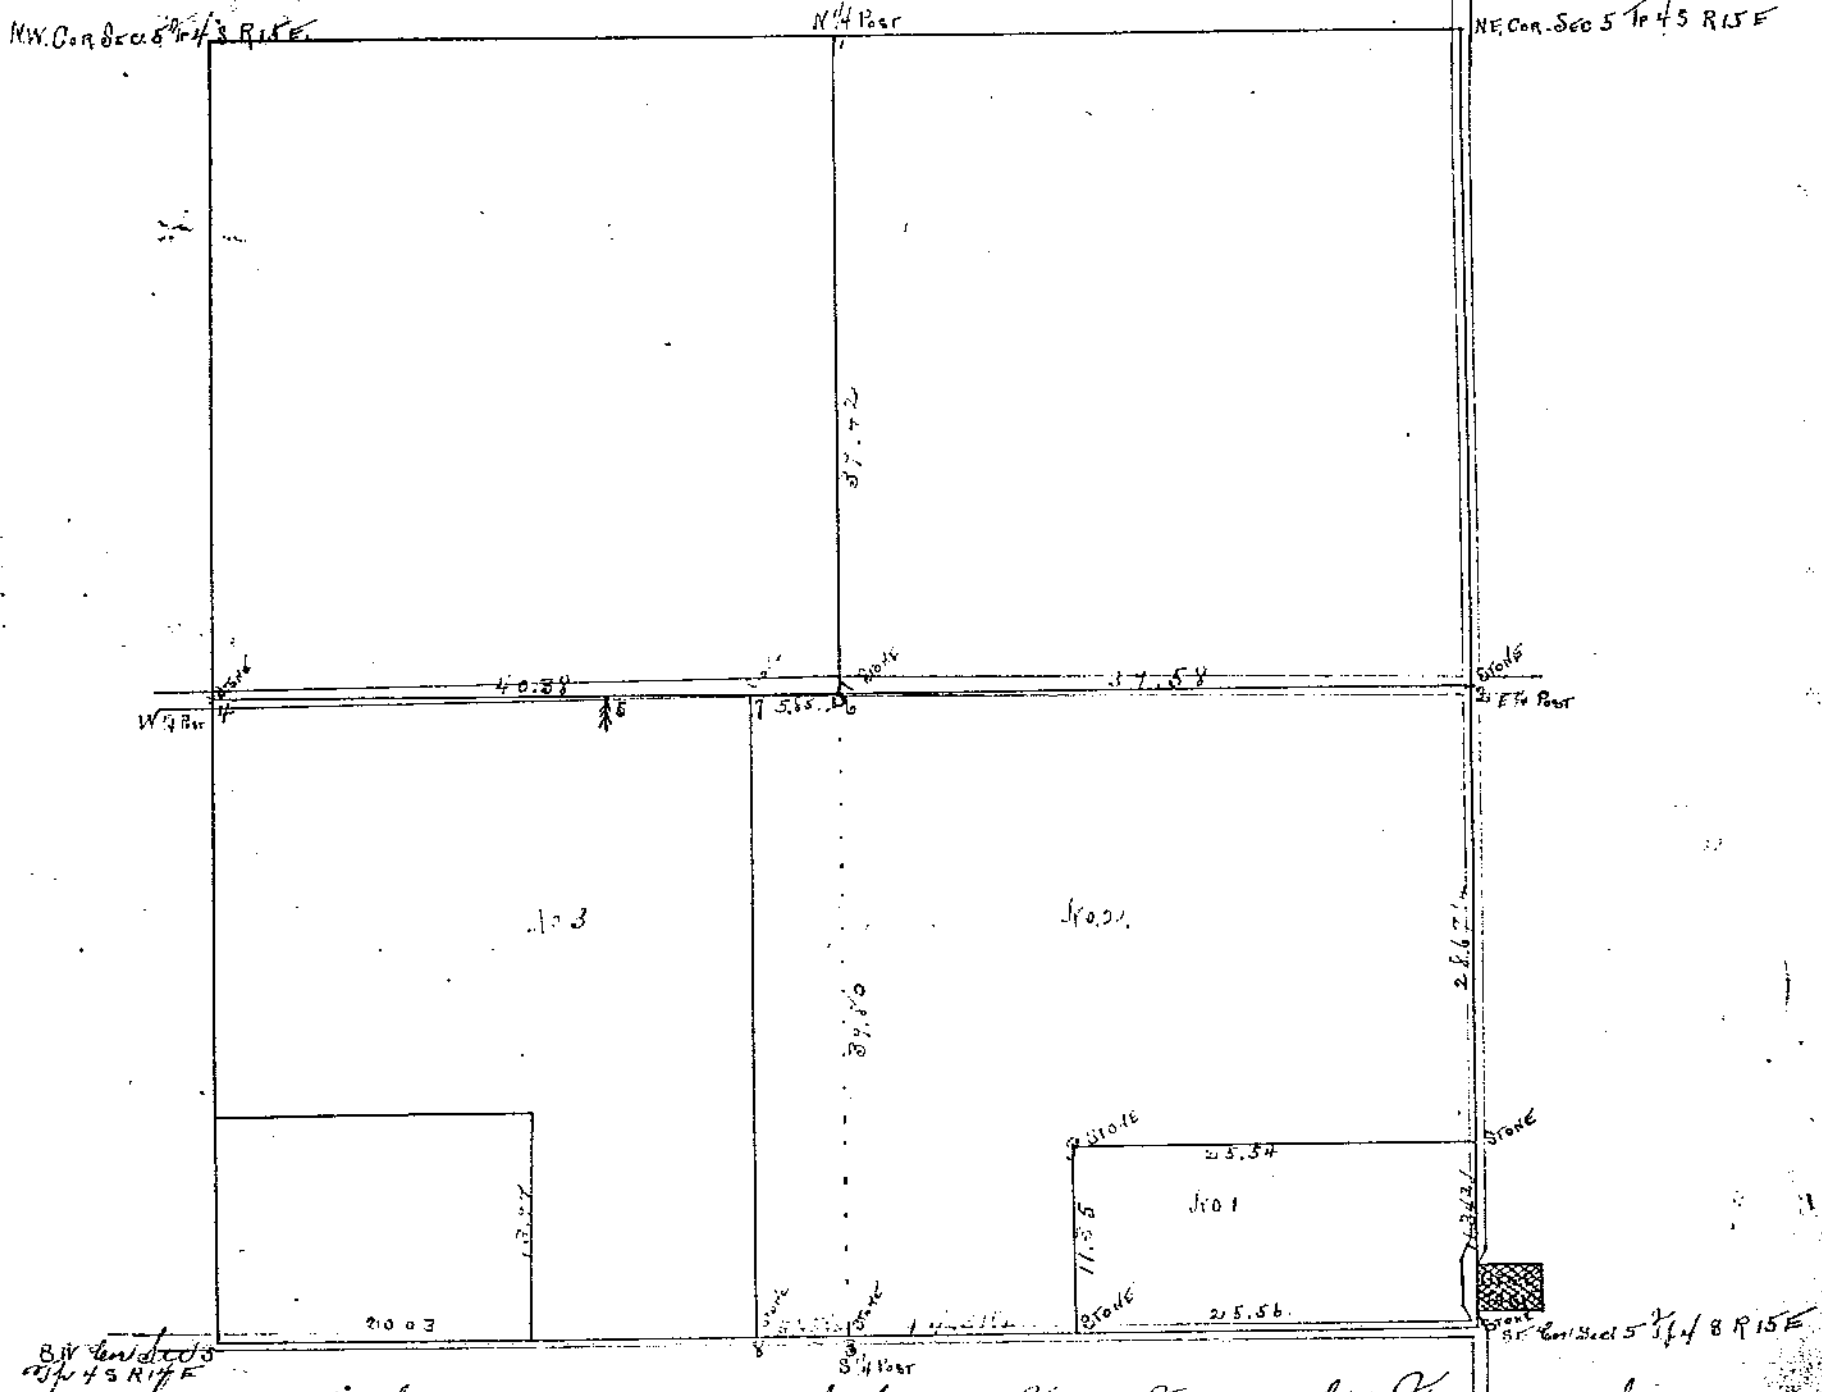

Survey of the centre lines of Section Five Township Four South Range Fifteen East and the south east part of the south east quarter of said section. Surveyed April 20th and May 3rd 1899

Notes. At 1. Placed oak stake from stump of trees marked by A. Reynolds June 16, 17 & 18th 1863.

At 2 Found stone also Government tree At oak 36 N 72° E 43.

At 3 Found stone also ^{stump of} Government tree Hickory 18 S 1° E 15

At 4 Found stone in road

At 5 Found stump of oak 14 on line as by creek Sept. 24 & 25 1883.

At 6 Centre of Sec. 5. put in granite rock over oak stake on line from 1/4 posts each way

At 7 Set line stone over sugar stake 5^{88.5} chains west of centre of Section

At 8 Found stone 5^{88.5} chains west of the south 1/4 Post of Section 5

At 9 Set stone from oak 20 N 62 1/4° E 44 as per J. Agerton June 3rd 1867.

No 1 For C. E. Bunnell

No 2 For Marion Haviland

No 3 For James A. Barnhouse

No 1 Was surveyed April 20th 1899

The line between Nos 2 & 3 was surveyed May 3 1899 at the instance of Marion Haviland and James A. Barnhouse who were both present as was also Jesse Dotts, A. W. Hite and Jacob Greck.

The stones at 6 & 7 are south of the line part of the road being on the grass and the same.

A. L. Brown }
Chas. Rinehart } divon chainman

A. F. Schenberger Surveyor