


No 371.

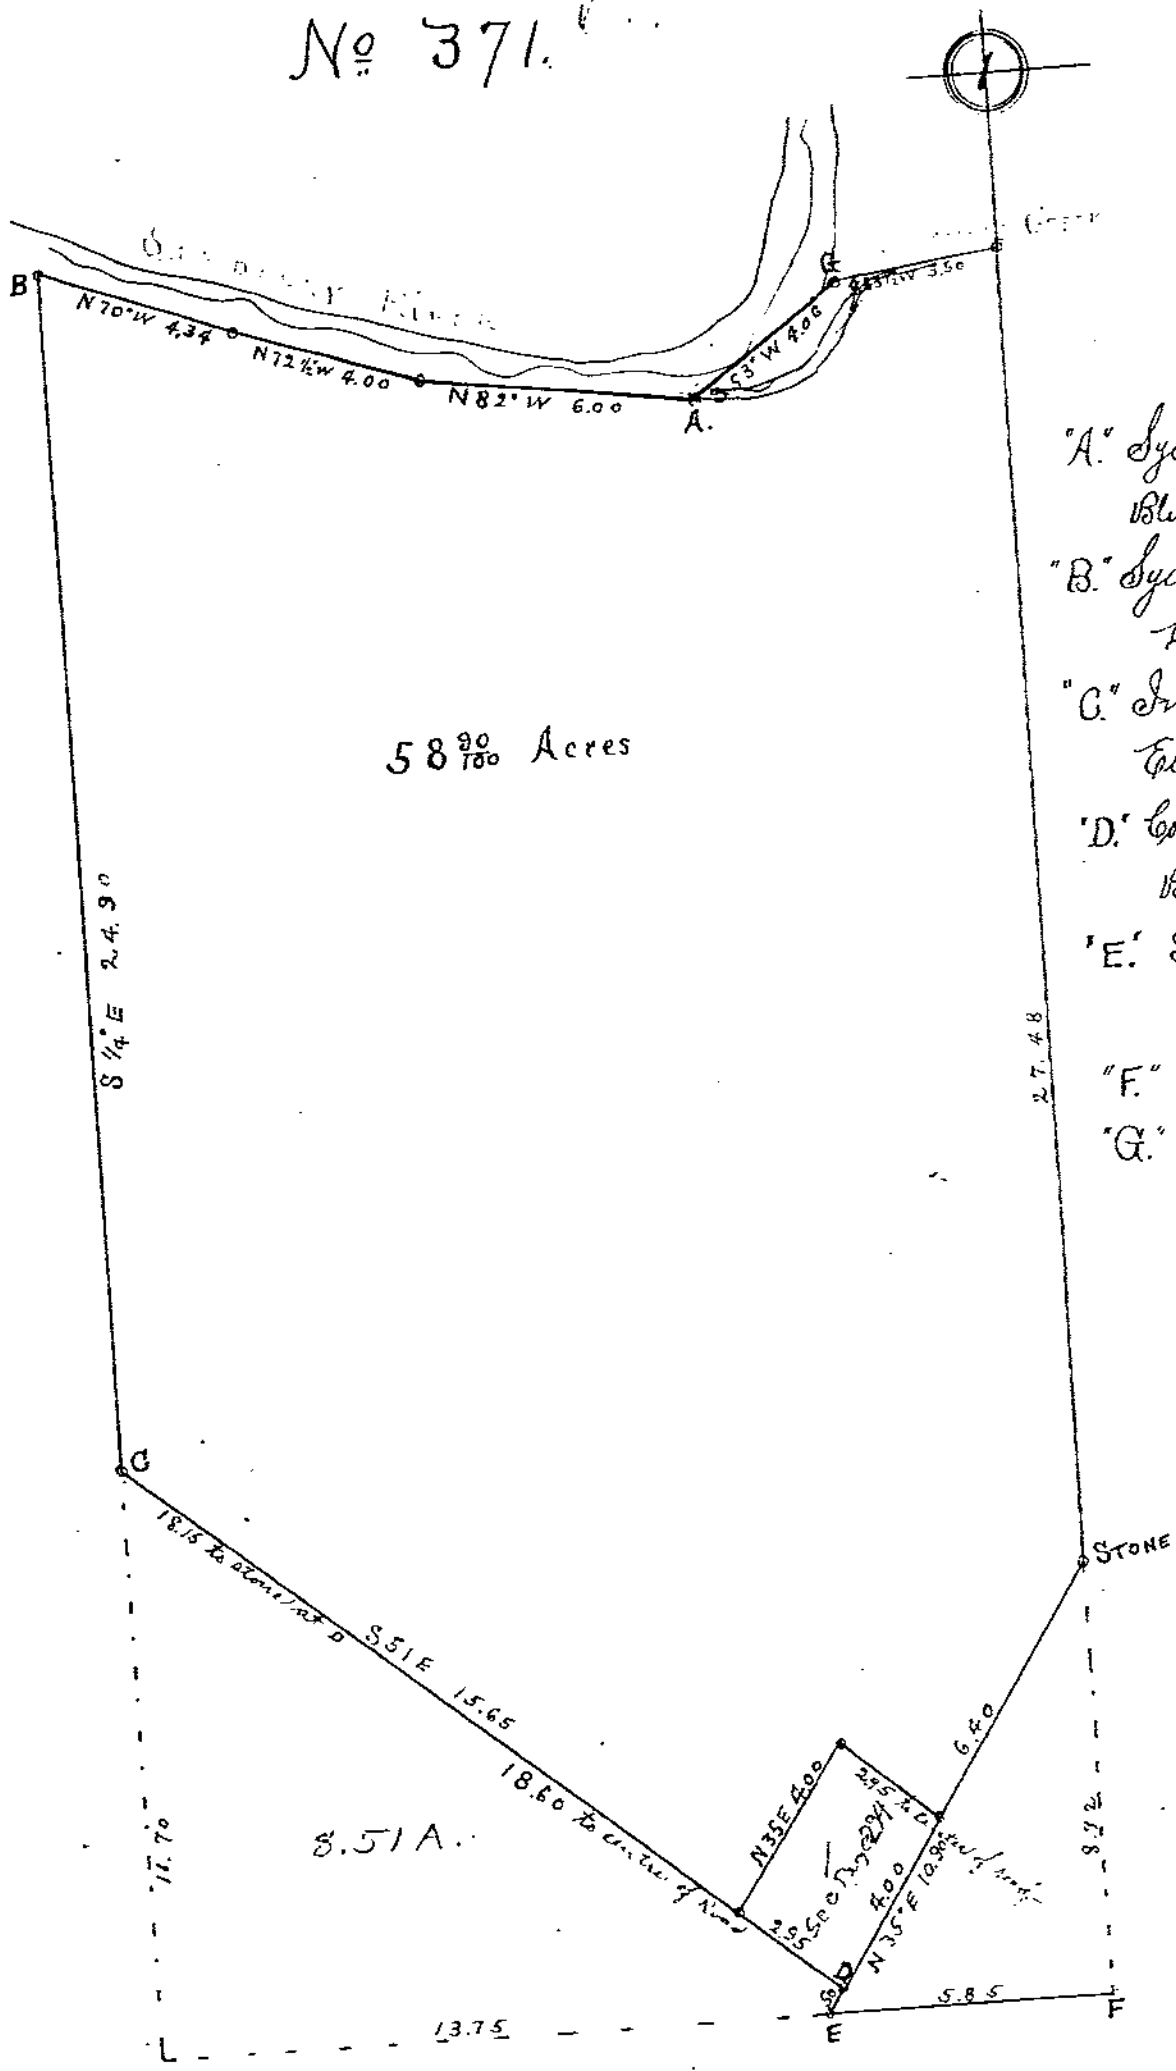

58 ⁹⁰/₁₀₀ Acres

- "A." Sycamore 72 S 44 1/2 W 33
Blue Ash 6 N 83 1/2 W 11
- "B." Sycamore 30 East 27
Do 18 N 58 1/2 W 17 1/2
- "C." Imperial Blow Point corner
Elm 12 N 59 E 24 (dead)
- "D." Corner stone on west line of road
Beech 14 N 8 1/2 E 52 1/2
- "E." Stone on west line of road
Beech 14 N 14 E 100
- "F." S 1/4 Sec. 1 STONE
- "G." Sycamore Double 36 N 31 1/2 W 100

Survey of a part of the east half of South
west quarter of Section One (1) Township One (1)
South Range Fourteen (14) East
Surveyed Nov 9 1900 For George Badger
A. J. Schoenberger
Surveyor H.C.O.