


Crawford
27-1-13
Vol. 3-
P. 426

No 466 ✓

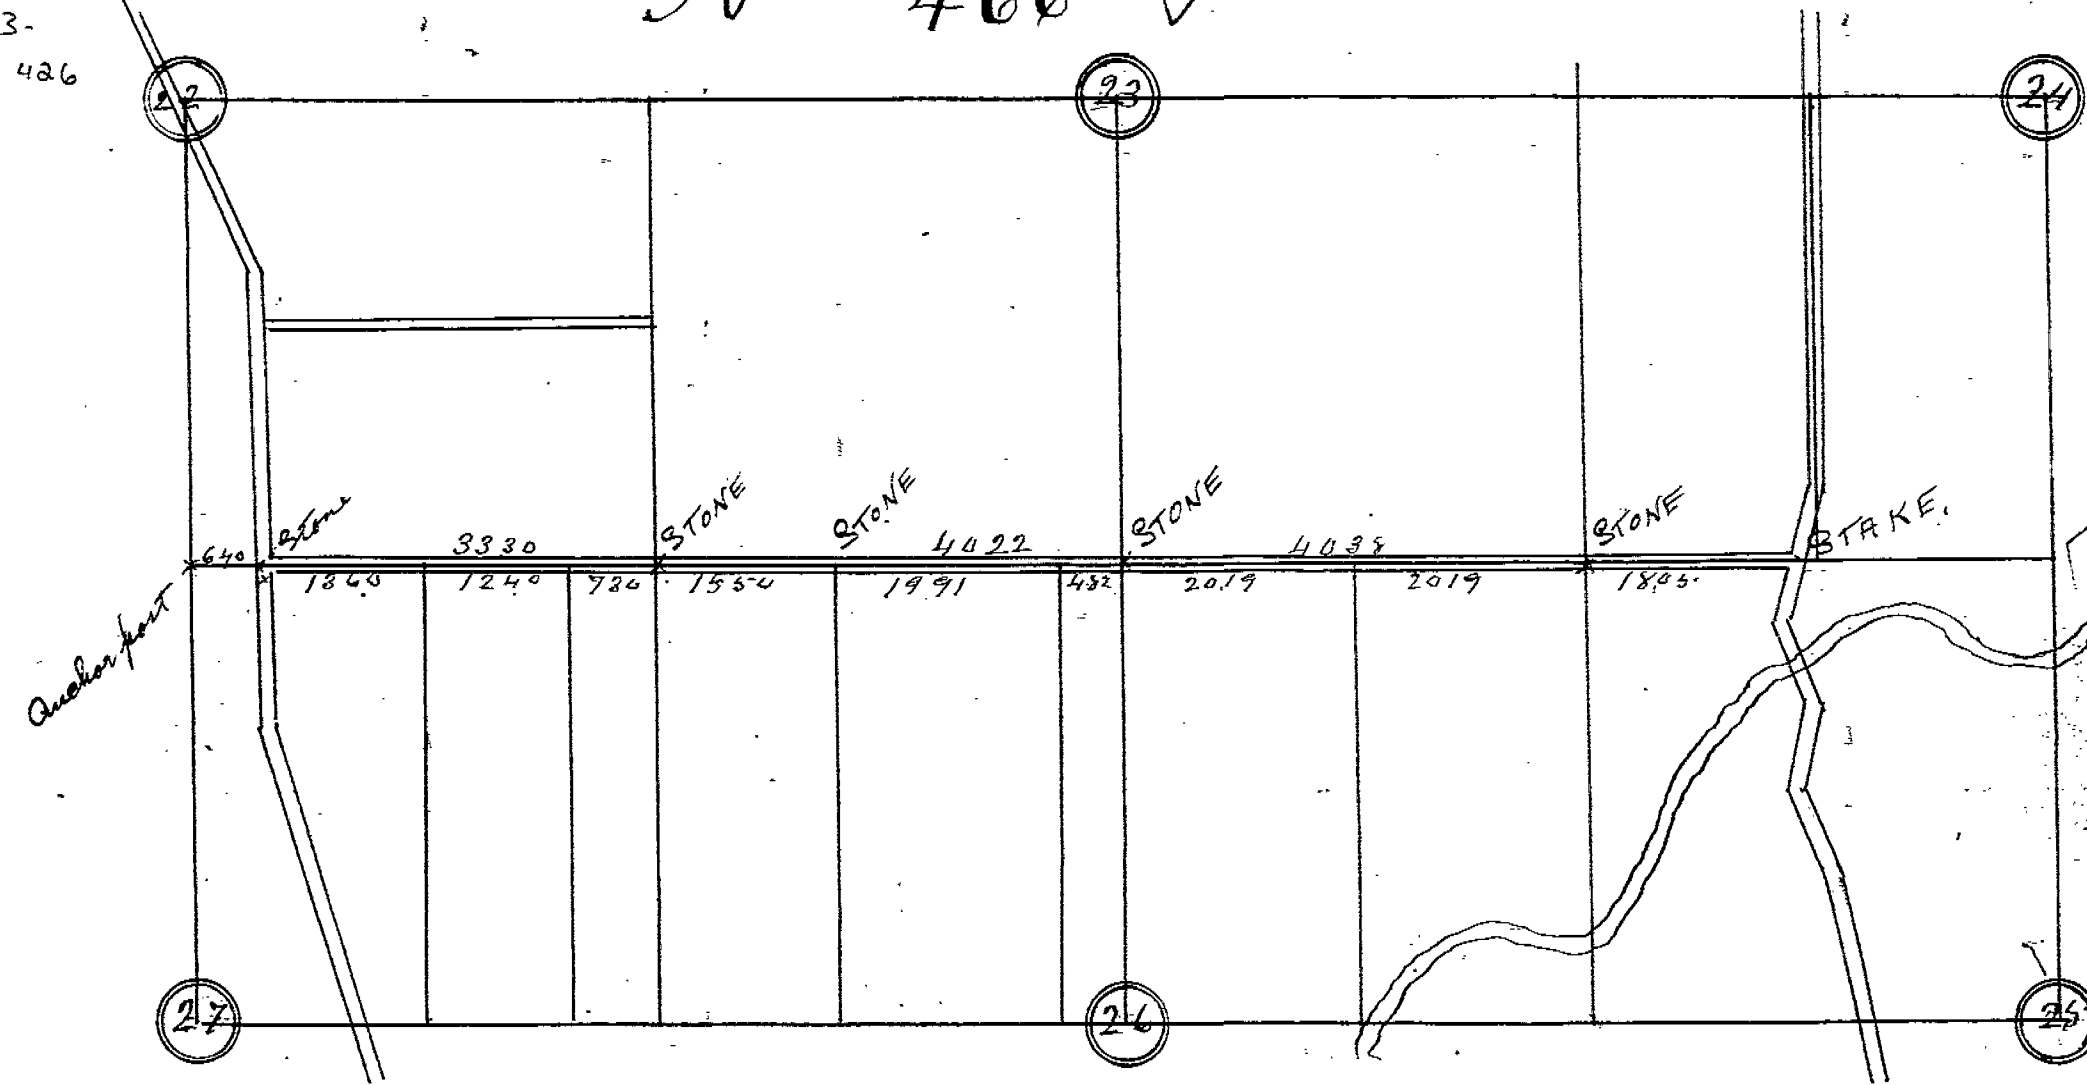


Beebe County Road in Crawford Township
Between Sections 22, 23, 24, & 25, 26, 27 T1 S R 13 E
Surveyed Feb 25th 1905
C. H. Blansay

CRAWFORD
26/27-1-13
Vol. 3-
Pg. 426

426

No 488

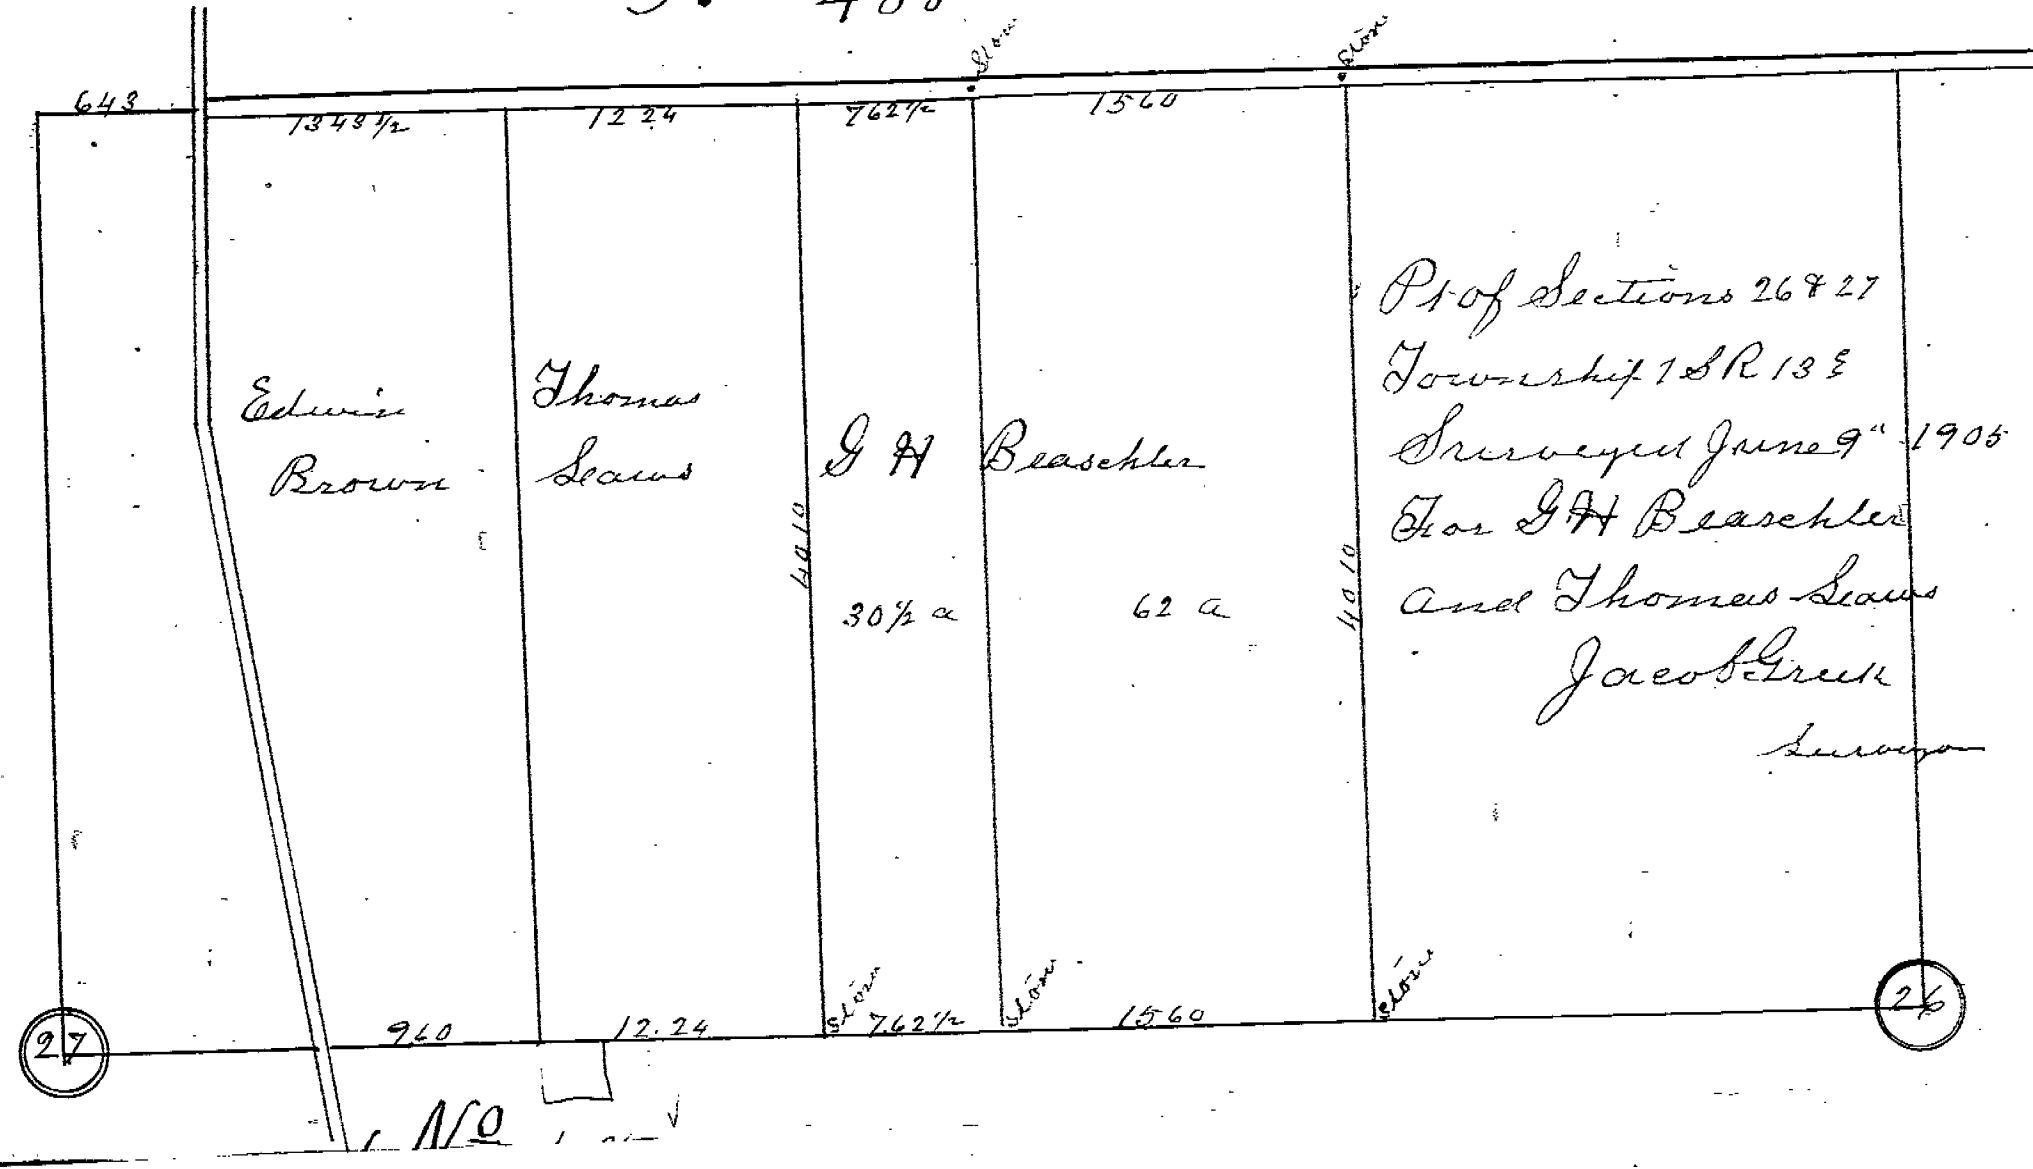


Crawford
27-1-13
Vol. 3-Pg 426

No 489

Pt Sec 27 T1S R13E Surveyed July 3rd 1905

Beaudry & Dick Surveyors

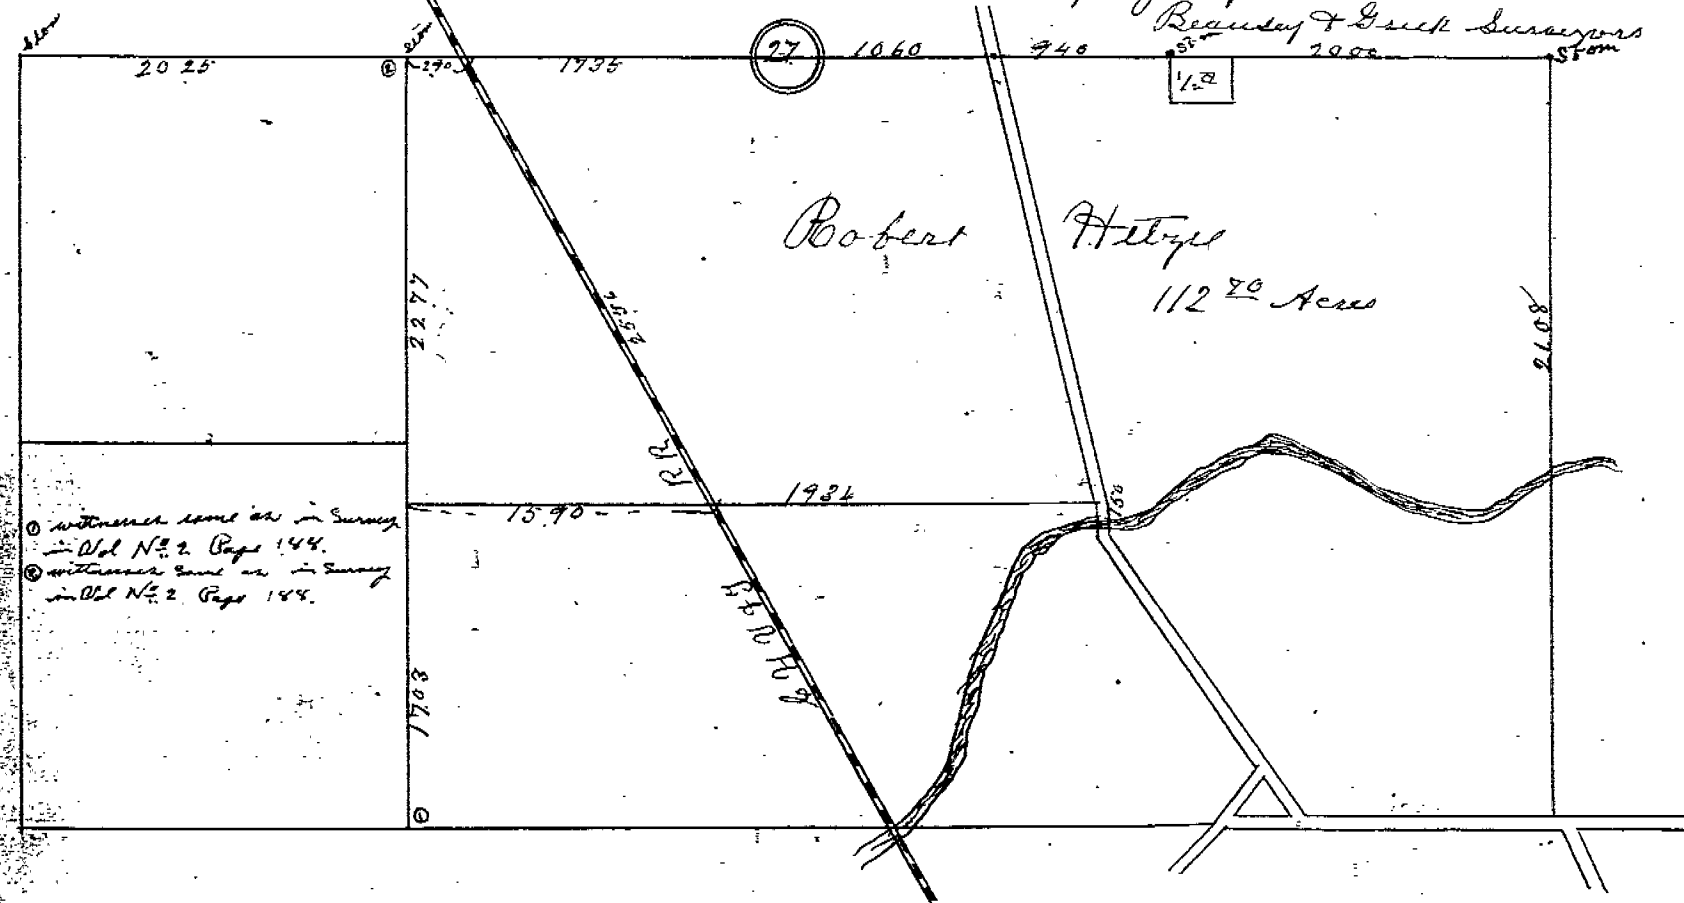


① withness same as in Survey
in Vol. N^o 2, Page 144.
② withness same as in Survey
in Vol. N^o 2, Page 144.

33

No 490

S 1/2 S W 1/4 Sec 33 T2 S R 12 E

TAX MAP COPY

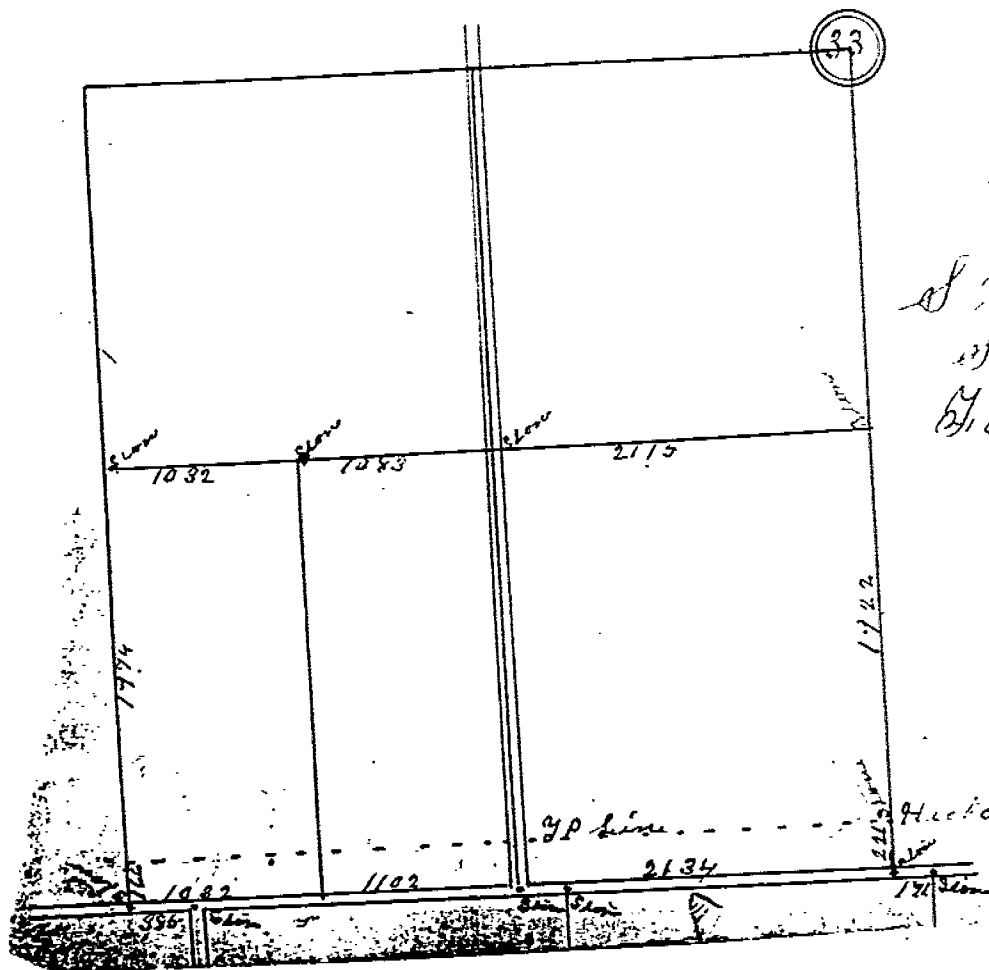

No 490

S 1/2 S W 1/4 Sec 33 T2 S R 12 E
Surveyed August-1945 1905
Thor Thomas McCalahan
C H Beasley & Frank
Surveyors

Hectory 14 870 E 6