


KOEHLER'S, ADAM
DAVE EIPPERT SUBDIVISION

OUTLOTS 141, 142, 143
144, 145, 146

TAX MAP COPY

TAX MAP COPY

VOL. 4
PG. 107

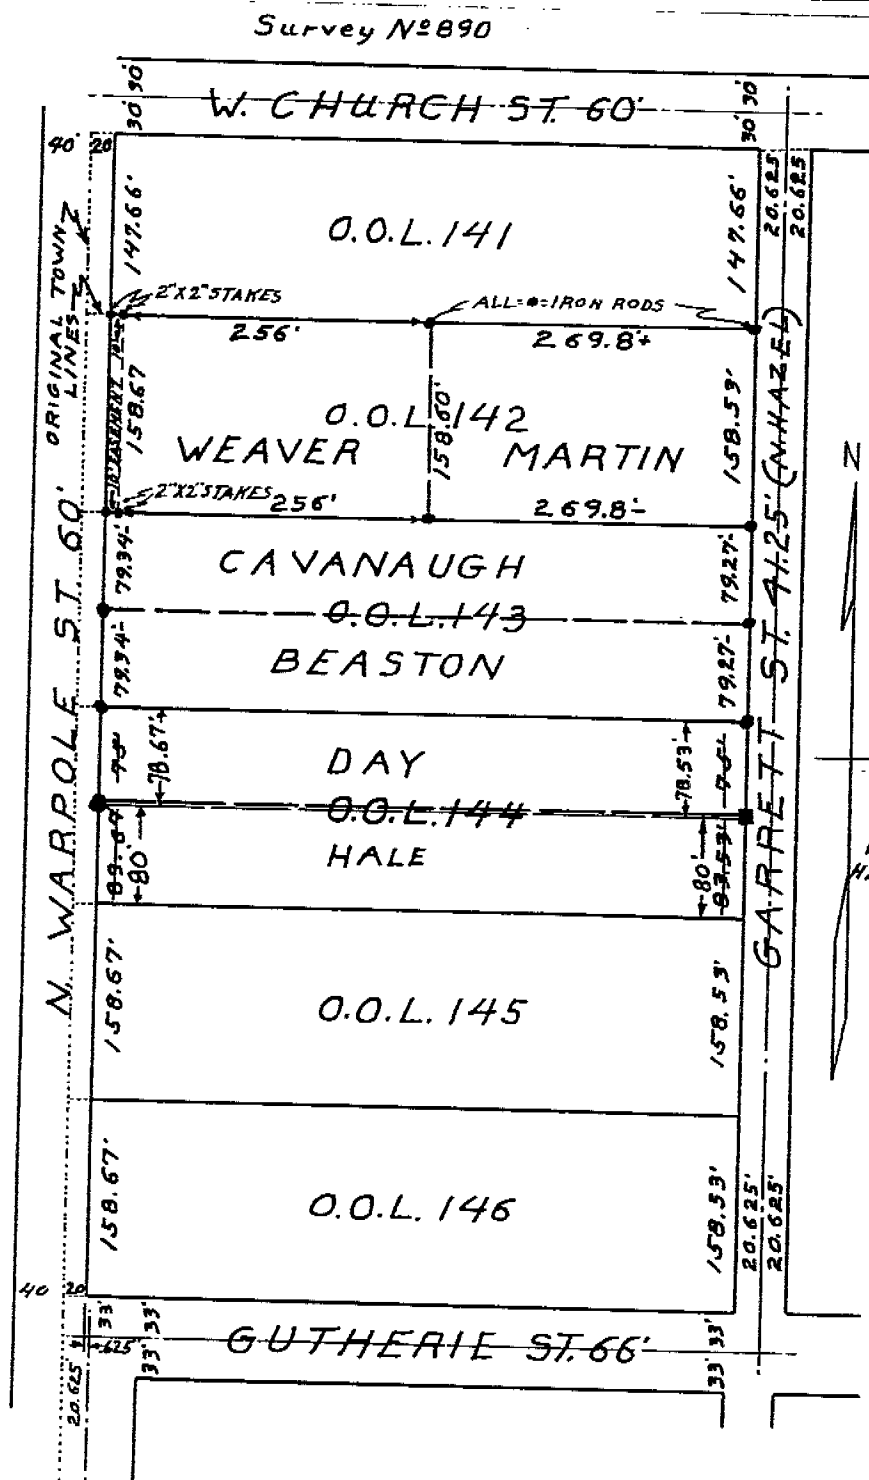

Revised 9-26-5.
HALE-DAY LINE.
TH.1

Survey Plat Of Original Outlots N^o 142 & 143 In
The Incorporated Village Of Upper Sandusky, Wyandot
County, Ohio During Aug. 1958 Showing Dimensions And
Marking Property Corners For Mrs. Helen Beaston,
Mr. M. G. Cavanaugh, Mr. M. W. Martin And Mr. Paul
Weaver All Being Recorded In Survey Record
Vol. 4, Page 107-N^o 890-On File In The Wyandot
County Engineers Office. Certified True And
Correct To The Best Of My Knowledge Aug. 14, 1958
Raymond H. Felt Ohio Registered Surveyor N^o 1159.

SURVEY N° 1073

