

SURVEY N° 936

STONE
MON. BOX

WYANDOT AVE.

ST.

WARPOLE

49.50'

132'

DALE PEREZ

132'

LOUIS E. EMICK

132'

59.15'

81'

59.15'

81'

30'

JOHNSTON

NORTH

W. E.

SOUTH

EIGHTH STREET

41.25'

41.25'


STREET

Iron plate

SCALE 1" = 50 FT.

Plat sketch of a survey made for Floyd McClain in July 1961.
Corners and distances as shown on the plat. Certified true and
correct according to my best knowledge.
(Sig. copied) A. J. Moon Ohio Reg. Surveyor N° 661

TAX MAP COPY

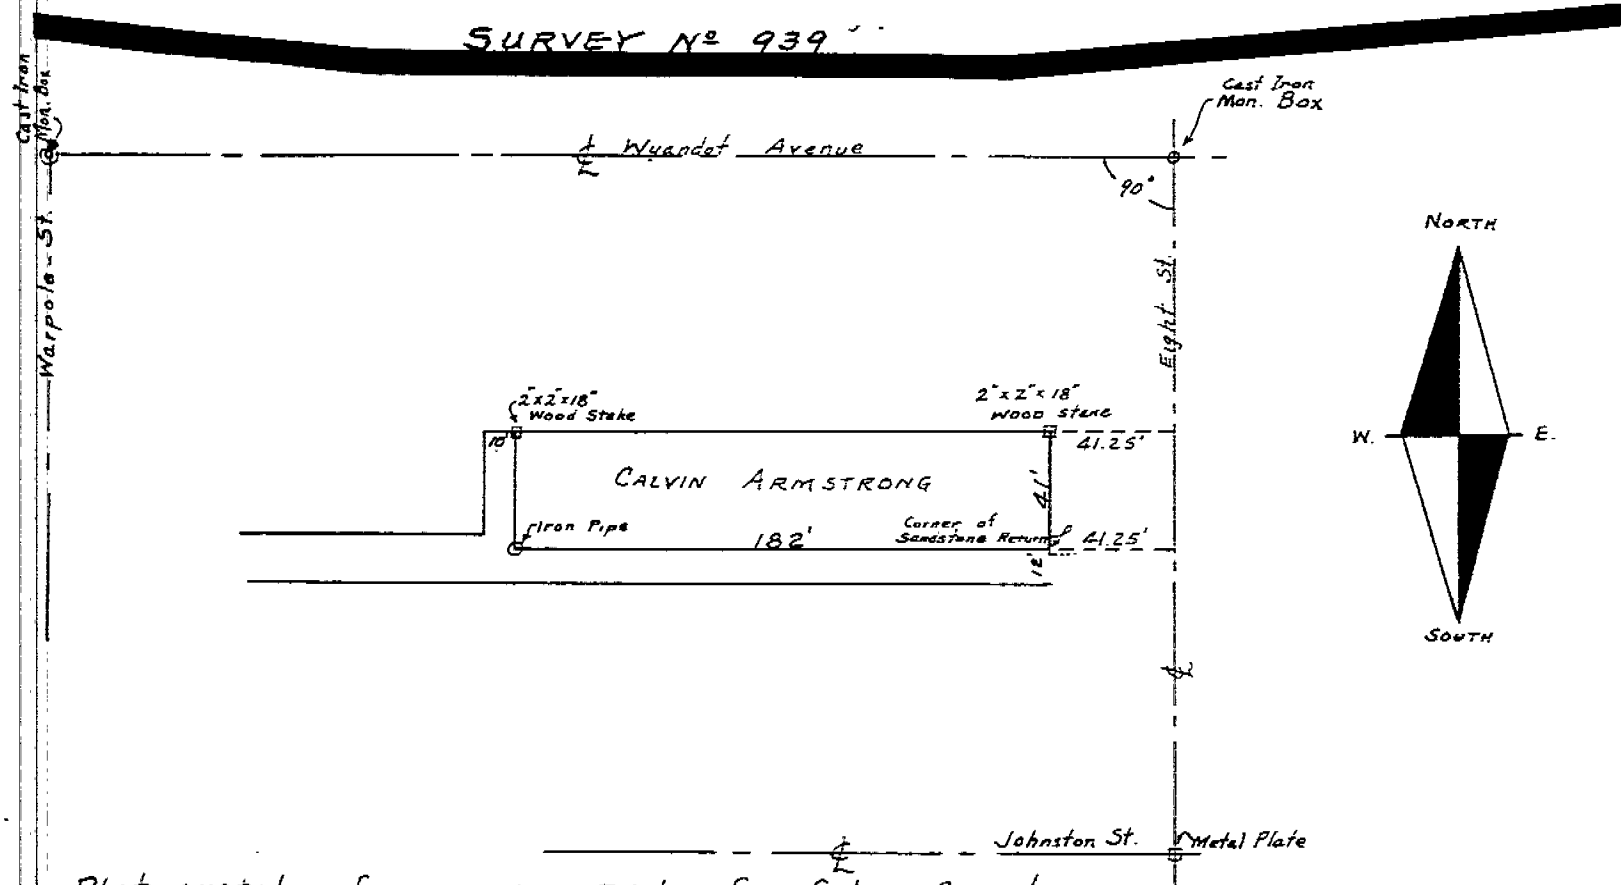

Plat sketch of a survey made for Calvin Armstrong
July-1961. Marked corners as shown. Certified true and
correct according to my best knowledge.
A. Moon Ohio Reg. Surveyor N^o 661
(sig copied)