


SURVEY OF PART OF THE EAST HALF OF SECTION 33 TOWNSHIP 1 SOUTH
RANGE 14 EAST WYANDOT COUNTY, OHIO
SURVEYED AUGUST 9&10 1934 FOR OWNER ELMER E. EVERHART

NAME W.W. BURK
SURVEYOR
CERTIFICATE APPLIED FOR
DATE JAN. 24 - 1934

Bearings and Distances of Meandering Lines		
Sta.	Bearing	Dist.
0-1	N. 5-0' E.	5.00
1-2	N. 15-0' E.	3.00
2-3	N. 28-0' E.	5.00
3-4	N. 42-0' E.	2.00
4-5	N. 69-0' E.	6.00
5-6	N. 87-45' E.	4.00
6-7	S. 43-30' E.	4.00
7-8	S. 53-15' E.	2.00
8-9	S. 80-15' E.	4.00
9-10	N. 78-15' E.	3.00
10-11	N. 55-15' E.	2.00
11-12	N. 9-45' E.	3.00
12-13	N. 9-15' E.	4.56
13-14	N. 46-45' W.	3.00
14-15	N. 13-45' E.	3.00
15-16	N. 50-30' E.	5.00
16-17	N. 26-15' E.	5.85

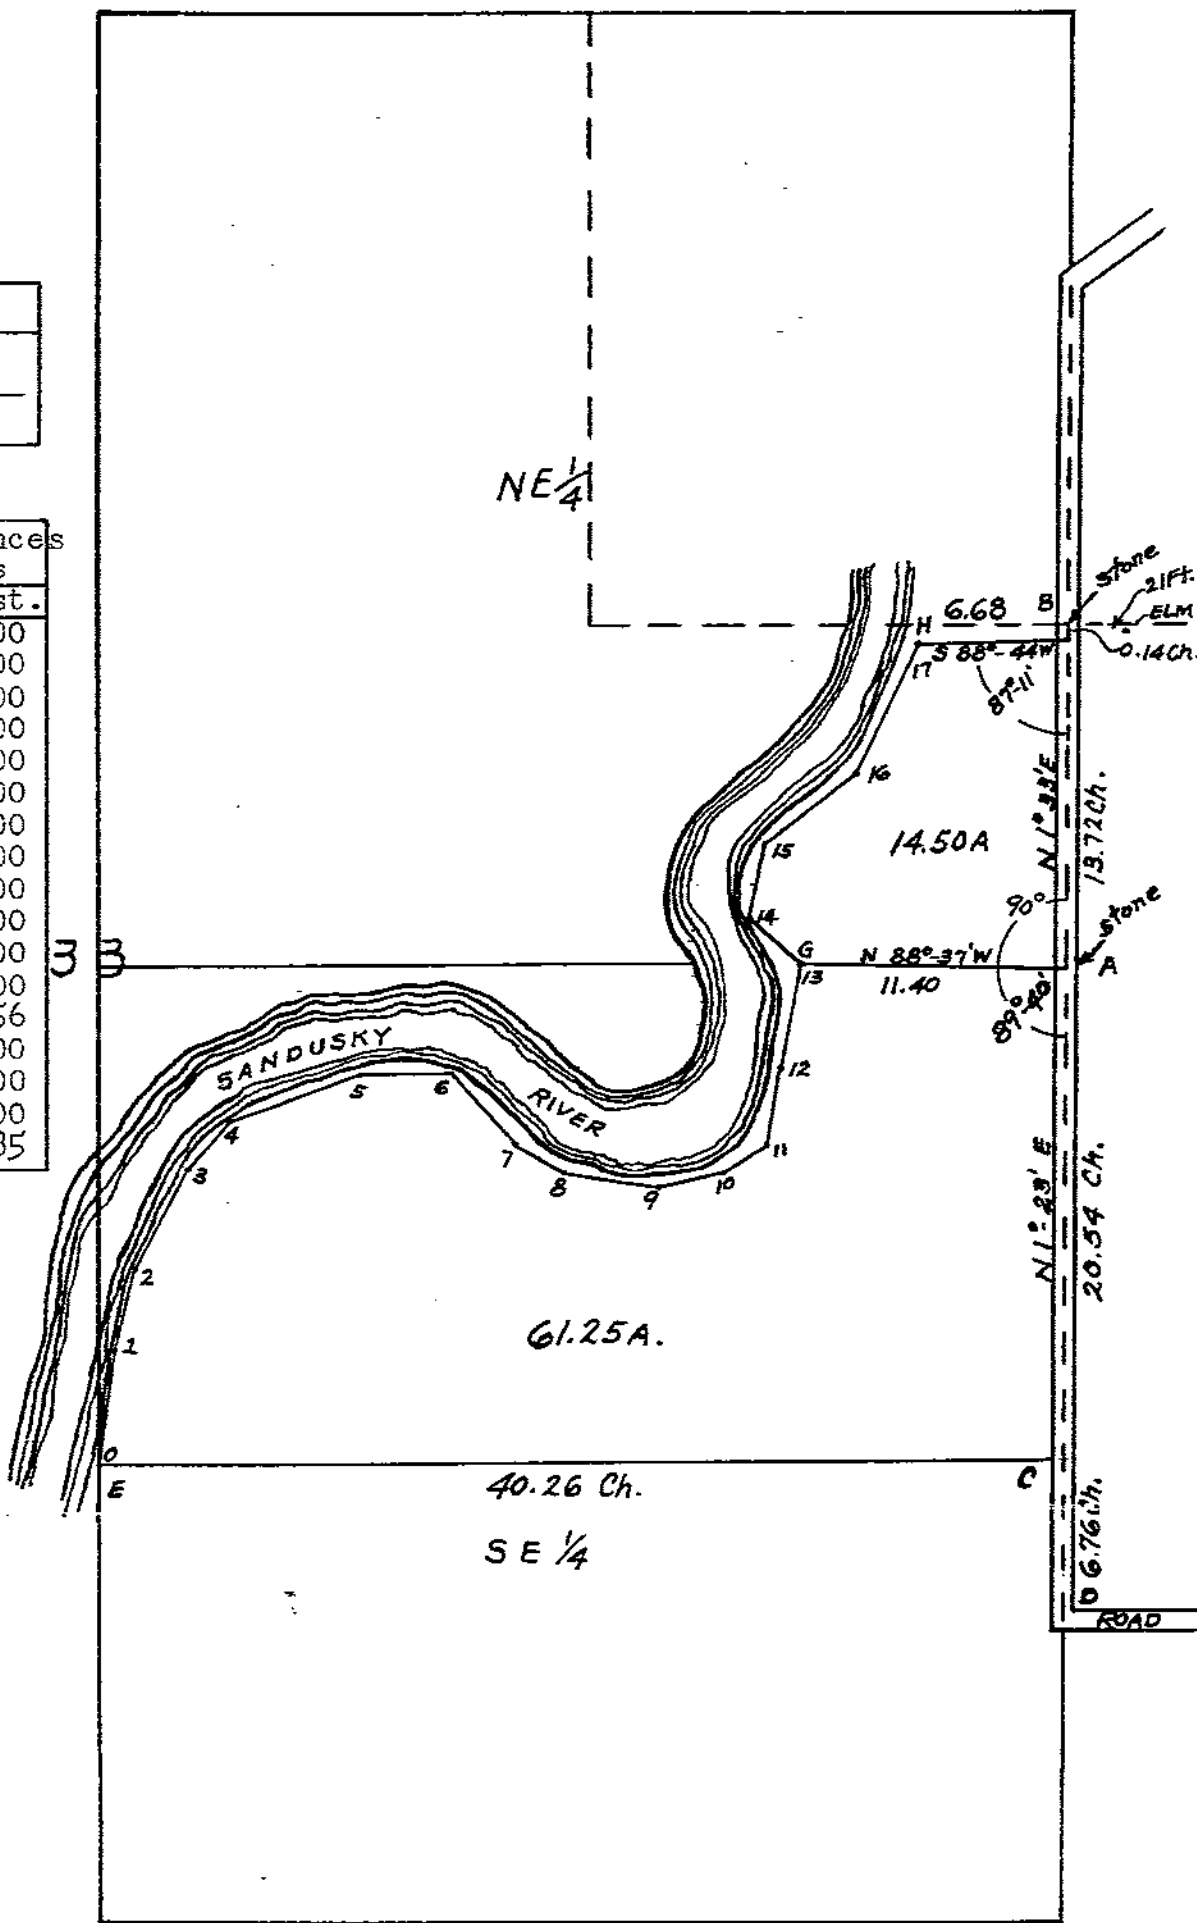

Field Notes:

At "A" and "B", found stones set. At "D", used anchor post of line fence for center line of road. Line "C" to "E" is on line of old fence. At "E", set stone 10 x 10, twin Linden tree, North 3 links. At "G", set stone at 90° angle from line "A" "B", 11.40 ch., West of "A". At "H", set stone 10 x 10.

All bearings shown are corrected bearings checked from U. S. mark in Mission Cemetery. Declination of needle 1° 42', East.

I certify the above to be correct. Dated at Forest, Ohio, this 15th day of August 1934.

W. W. Burk
Surveyor

TIMOCHEE TOWNSHIP

TAX MAP COPY