


SURVEY N° 953

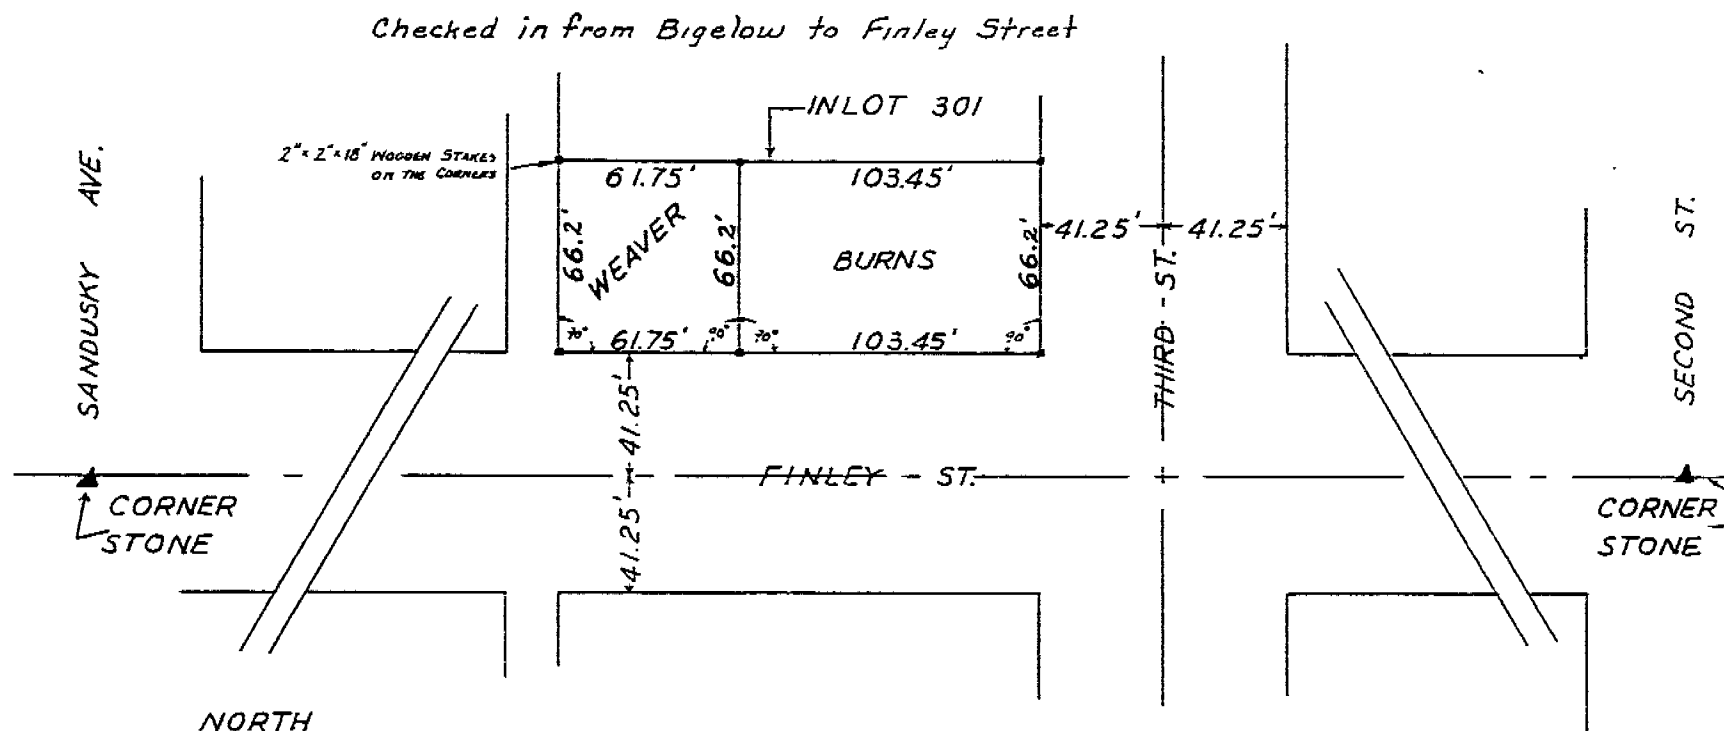

NORTH




LAND SURVEY

PLAT SKETCH OF A PARCEL OF REAL ESTATE
SURVEYED ON NOVEMBER 21, 1962 BY R. H. HEHR, ETAL.
THIS SURVEY WAS MADE FOR MR. & MRS. CALVIN
ARMSTRONG UPPER SANDUSKY, OHIO.

CERTIFIED TRUE AND CORRECT ACCORDING TO MY
MOST RECENT KNOWLEDGE.

SIGNED Raymond H. Hehr (sig. COMED)
OHIO REGISTERED SURVEYOR
NUMBER 1159

TAX MAP COPY

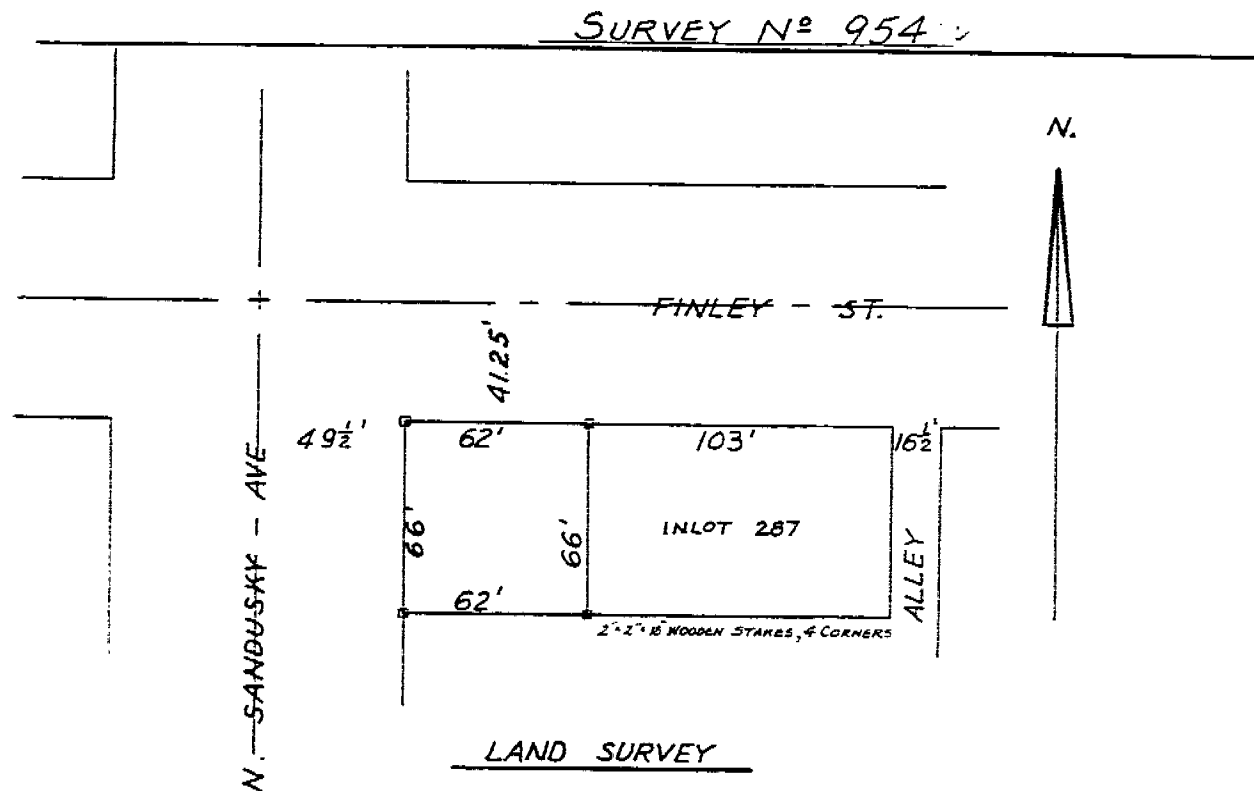

PLAT SKETCH OF A PARCEL OF REAL ESTATE
SURVEYED ON NOVEMBER 20, 1962. SURVEYED FOR
THE WYANDOT COUNTY A.A.A. AUTOMOBILE CLUB BY
R.H. HEHR, ETAL. OHIO REGISTERED SURVEYOR #1159.
CERTIFIED TRUE AND CORRECT ACCORDING TO
MY MOST RECENT KNOWLEDGE Raymond H. Hehr (sig. copied)