


SURVEY N° 983

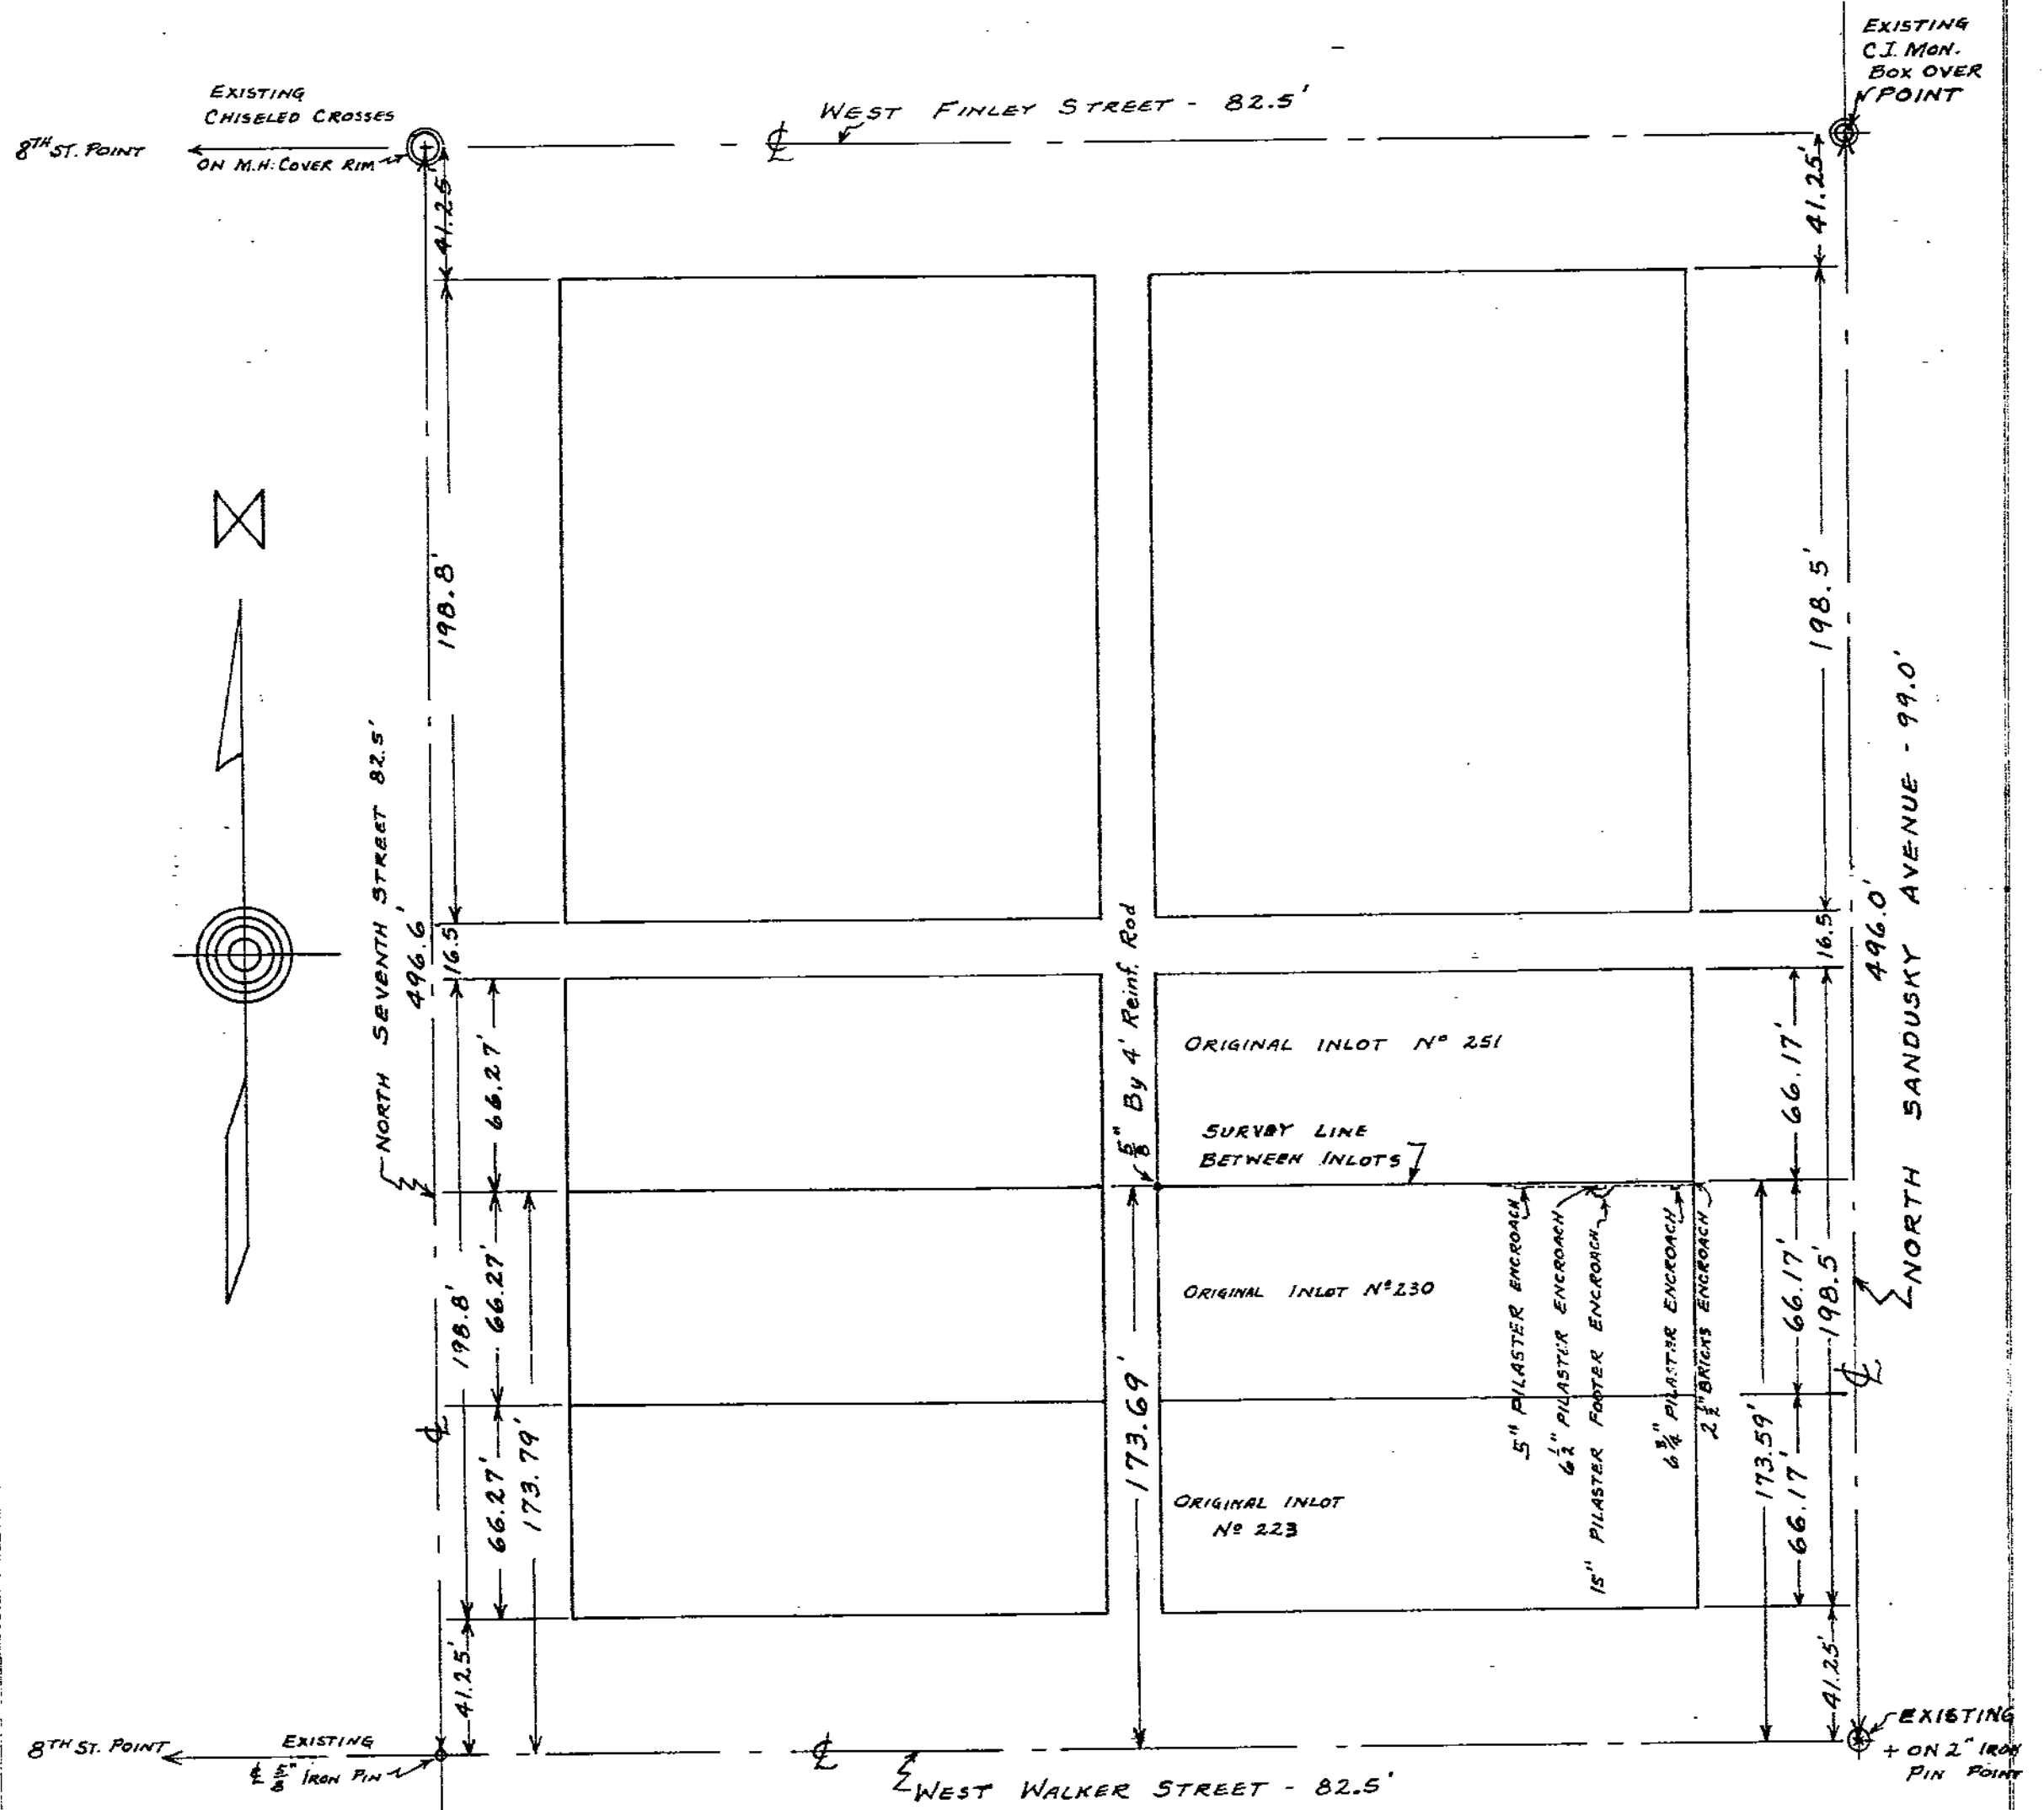

ALL ENCROACH DIMENSIONS ARE FROM SURVEYED LINE BETWEEN ORIGINAL INLOTS N° 230 & 251 MADE ON NOV. 11, 1964 BY R. H. HEHR & R. F. MOON.

PLAT OF SURVEY MADE FOR DR. R. L. GARSTER LOCATING THE ORIGINAL LINE BETWEEN ORIGINAL INLOTS N° 230 & 251 IN THE ORIGINAL PLAT OF UPPER SANDUSKY, WYANDOT COUNTY, STATE OF OHIO.

I HEREBY CERTIFY THIS PLAT TRUE AND CORRECT ACCORDING TO MY MOST RECENT KNOWLEDGE (sig. copied) Raymond H. Hehr, 11-24-64

SEC. 32

OHIO REGISTERED SURVEYOR # 1157  
SEALED 11-24-64