

MONNETT'S
ADDITION


ROSSELL'S (3rd) SUBDIVISION
VOL. 4, PG. 531

LANDS IN CRANE
29-2-14

MAP COPY

531


SURVEY No 1179

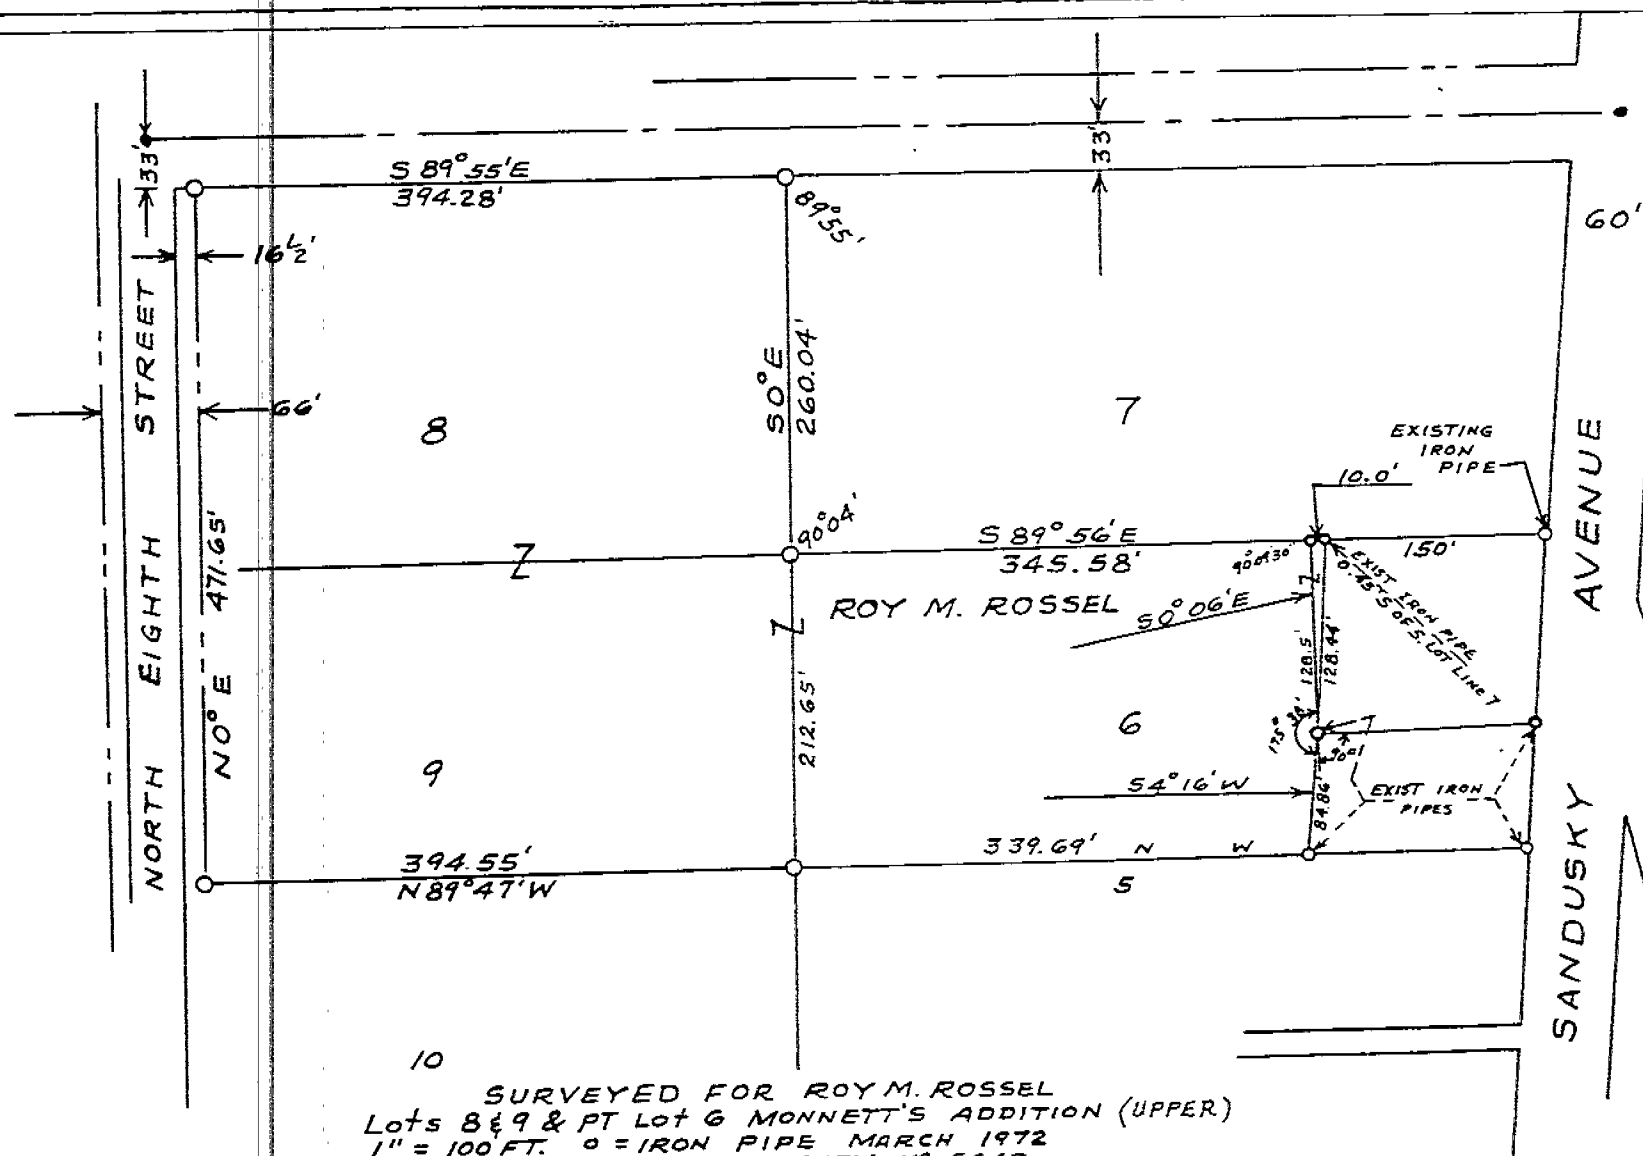

10
SURVEYED FOR ROY M. ROSSEL
Lots 8 & 9 & PT Lot 6 MONNETT'S ADDITION (UPPER)
1" = 100 FT. 0 = IRON PIPE MARCH 1972
J.B WEININGER OHIO - SURV. No 5647

SURVEY N^o 1180

PITT
16-3-14
VOL. 4
PG. 531

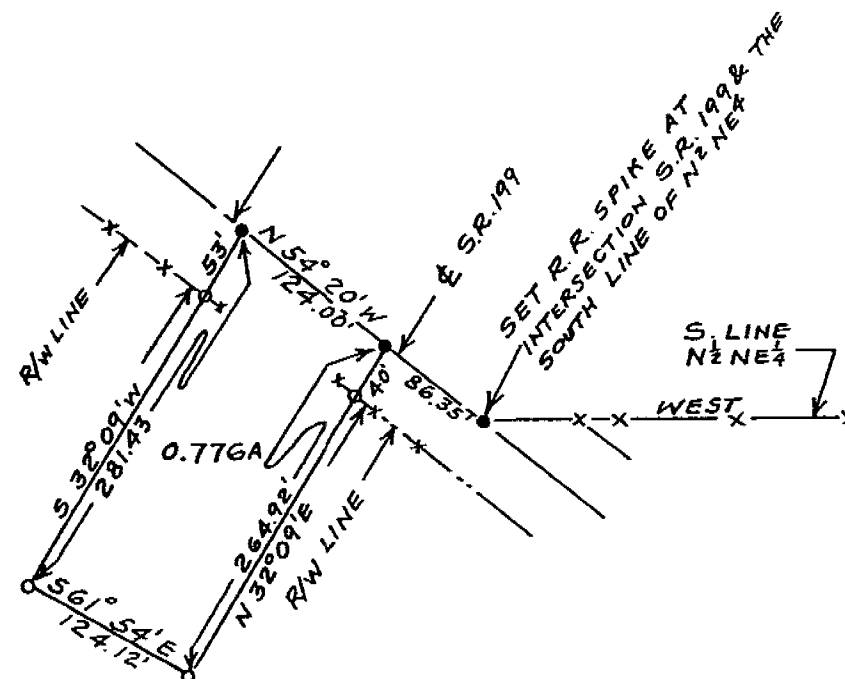

TAX MAP COPY

SURVEYED FOR KELVIN A. PAYNE

1" = 100 FT.

● = R.R. SPIKE

○ = IRON PIPE

PT $W^2 NE^4$ SEC. 16-T35-R14E

PITT TOWNSHIP-WYANDOT CO. OHIO

FEB. 1972

J. B. WEININGER OHIO REG. SURV. #5647

SOUTH LINE OF NORTH HALF OF NORTH EAST QUARTER

ASSUMED WEST-ALL BEARINGS RELATIVE TO THIS LINE