


TAX MAP COPY

540

SURVEY NO. 1166

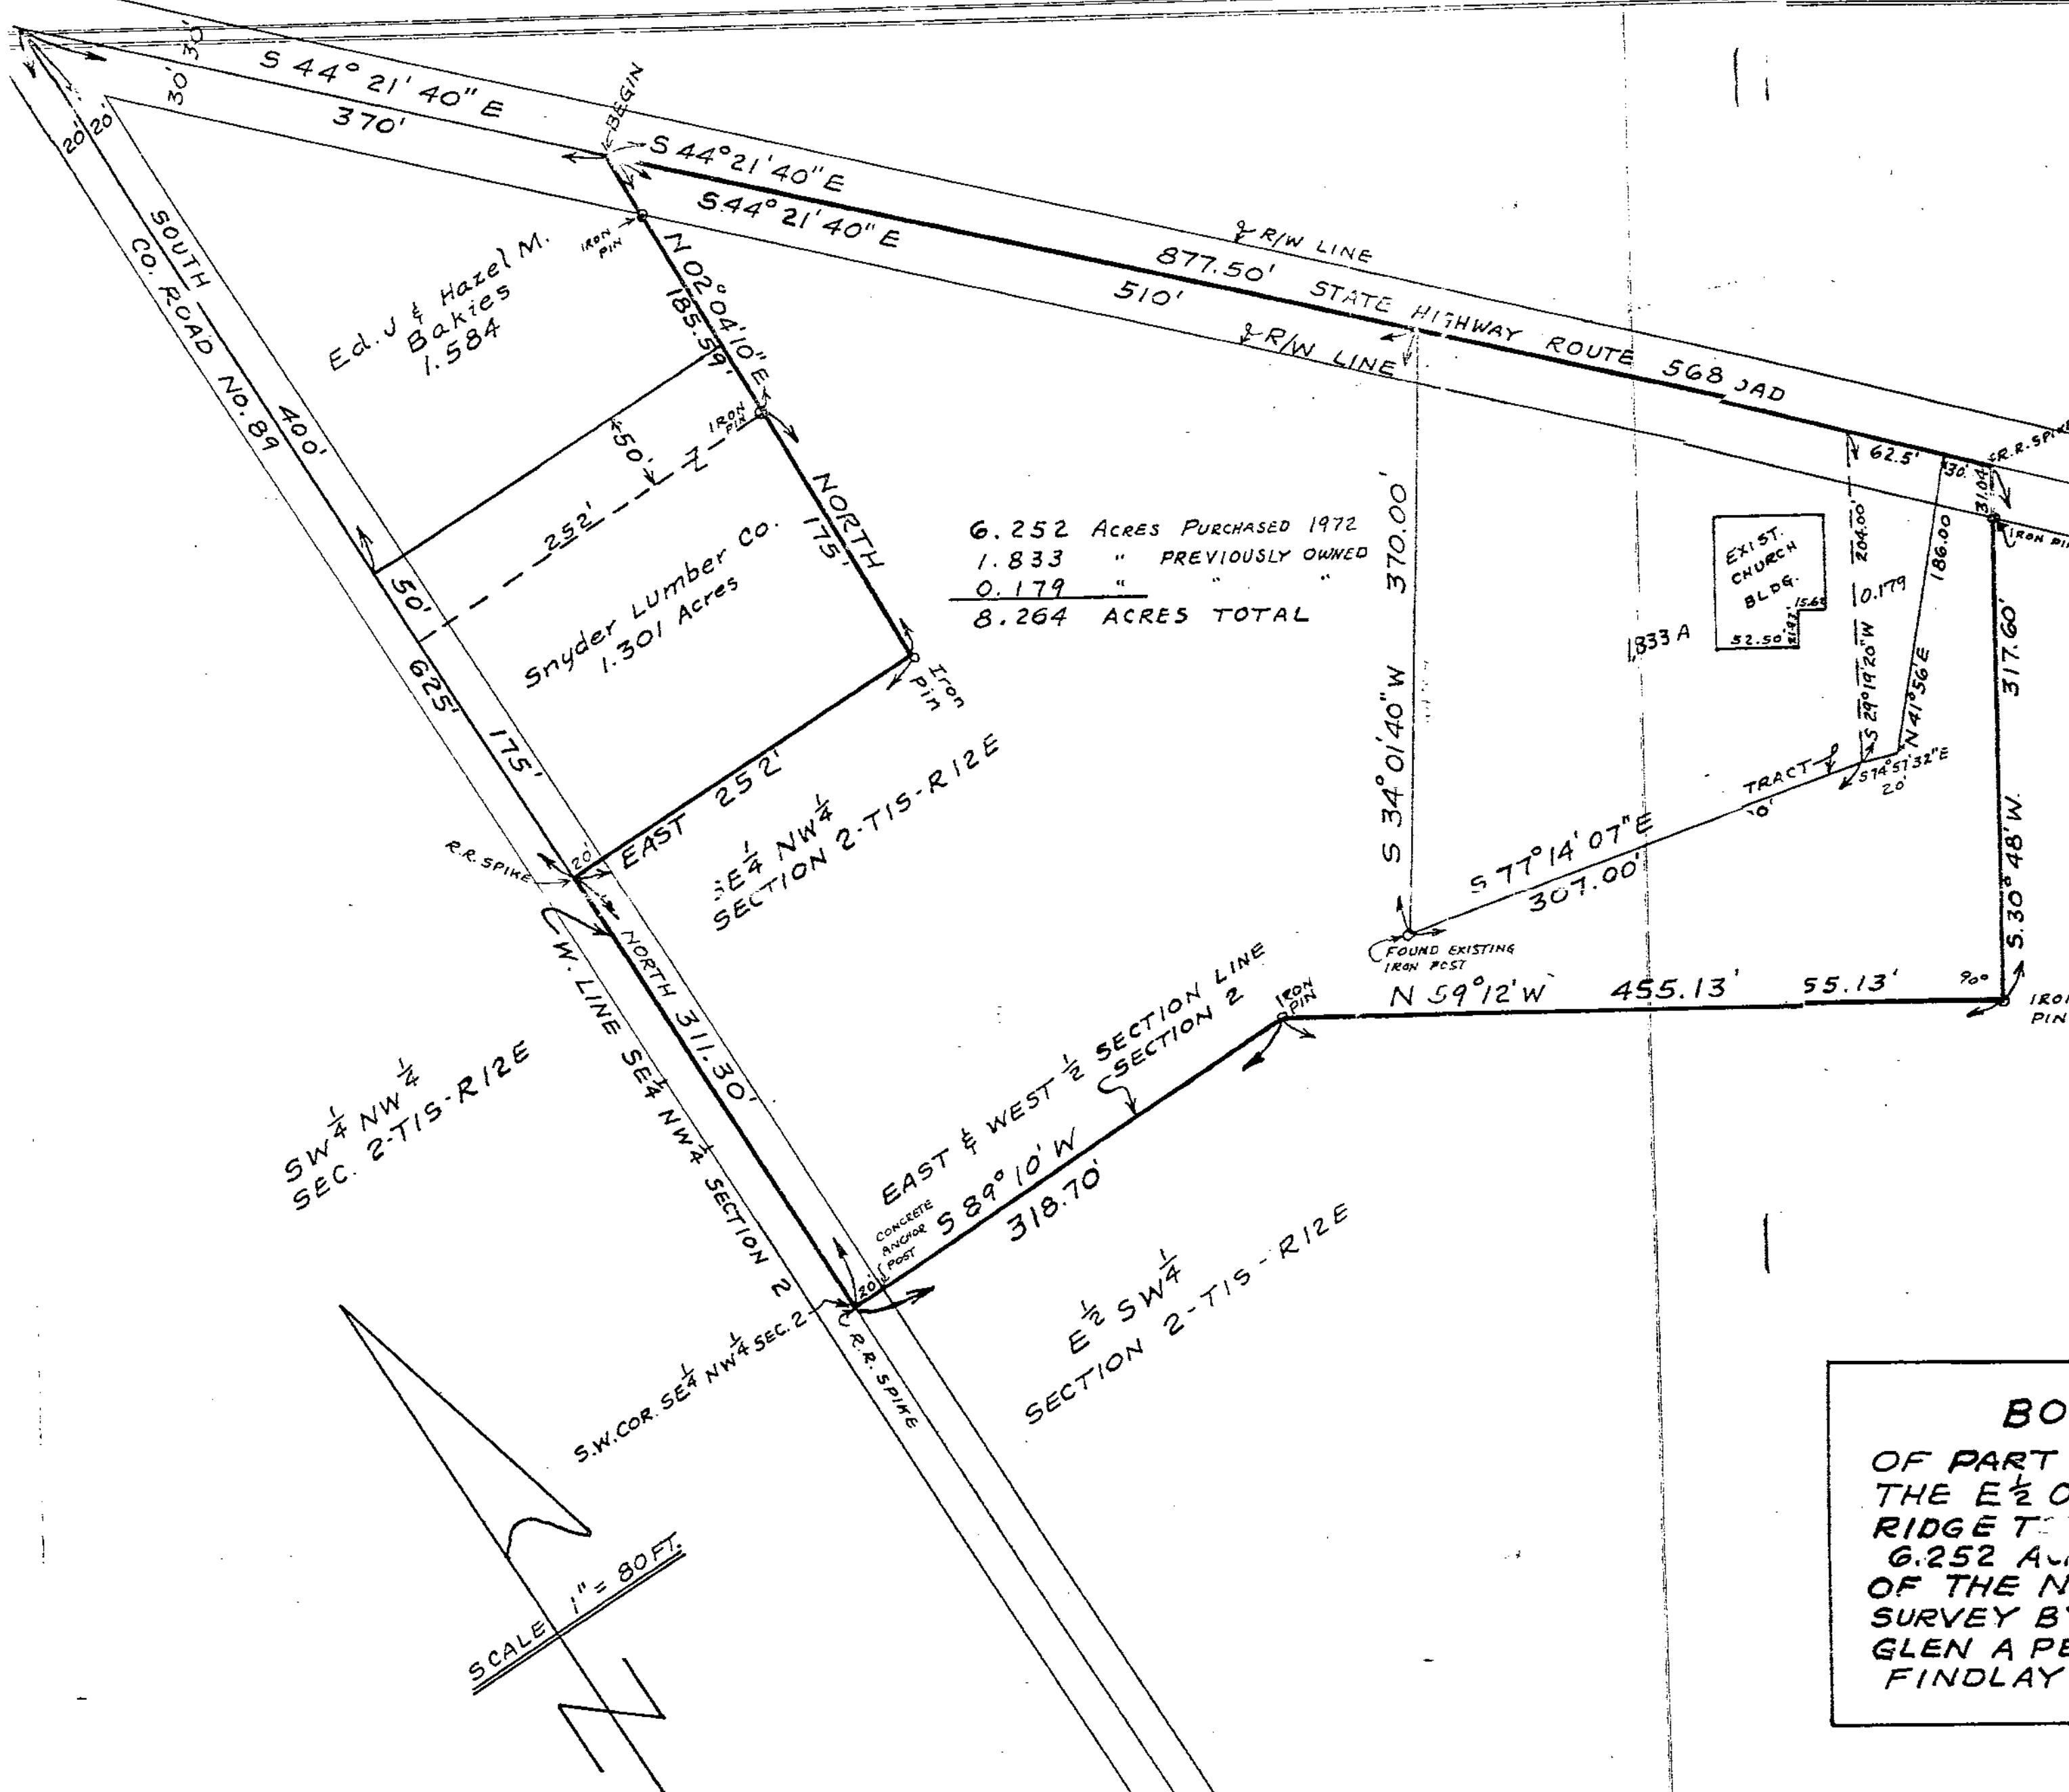

BOUNDARY PLAT

OF PART OF THE SE $\frac{1}{4}$ OF THE NW $\frac{1}{4}$ AND PART OF THE E $\frac{1}{2}$ OF THE SW $\frac{1}{4}$ OF SECTION 2-TIS-R12E RIDGE TOWNSHIP WYANDOT CO. STATE OF OHIO 6.252 ACRES SURVEY FOR RIDGE CHAPEL CHURCH OF THE NAZARENE R.R.#2 CAREY-OHIO SURVEY BY JAMES A. HOOVER OHIO REG. SURV. 5474 GLEN A. PETERMAN & ASSOCIATES 1300 S. WEST ST. FINDLAY-OHIO DATE MAR. 8-1972.