


S. H. HUNTS
SUBDIVISION
(LANDS) CRANE
32-2-14

TAX MAP COPY

VOL 5, PG. 11

11

SURVEY N^o 1208 ✓

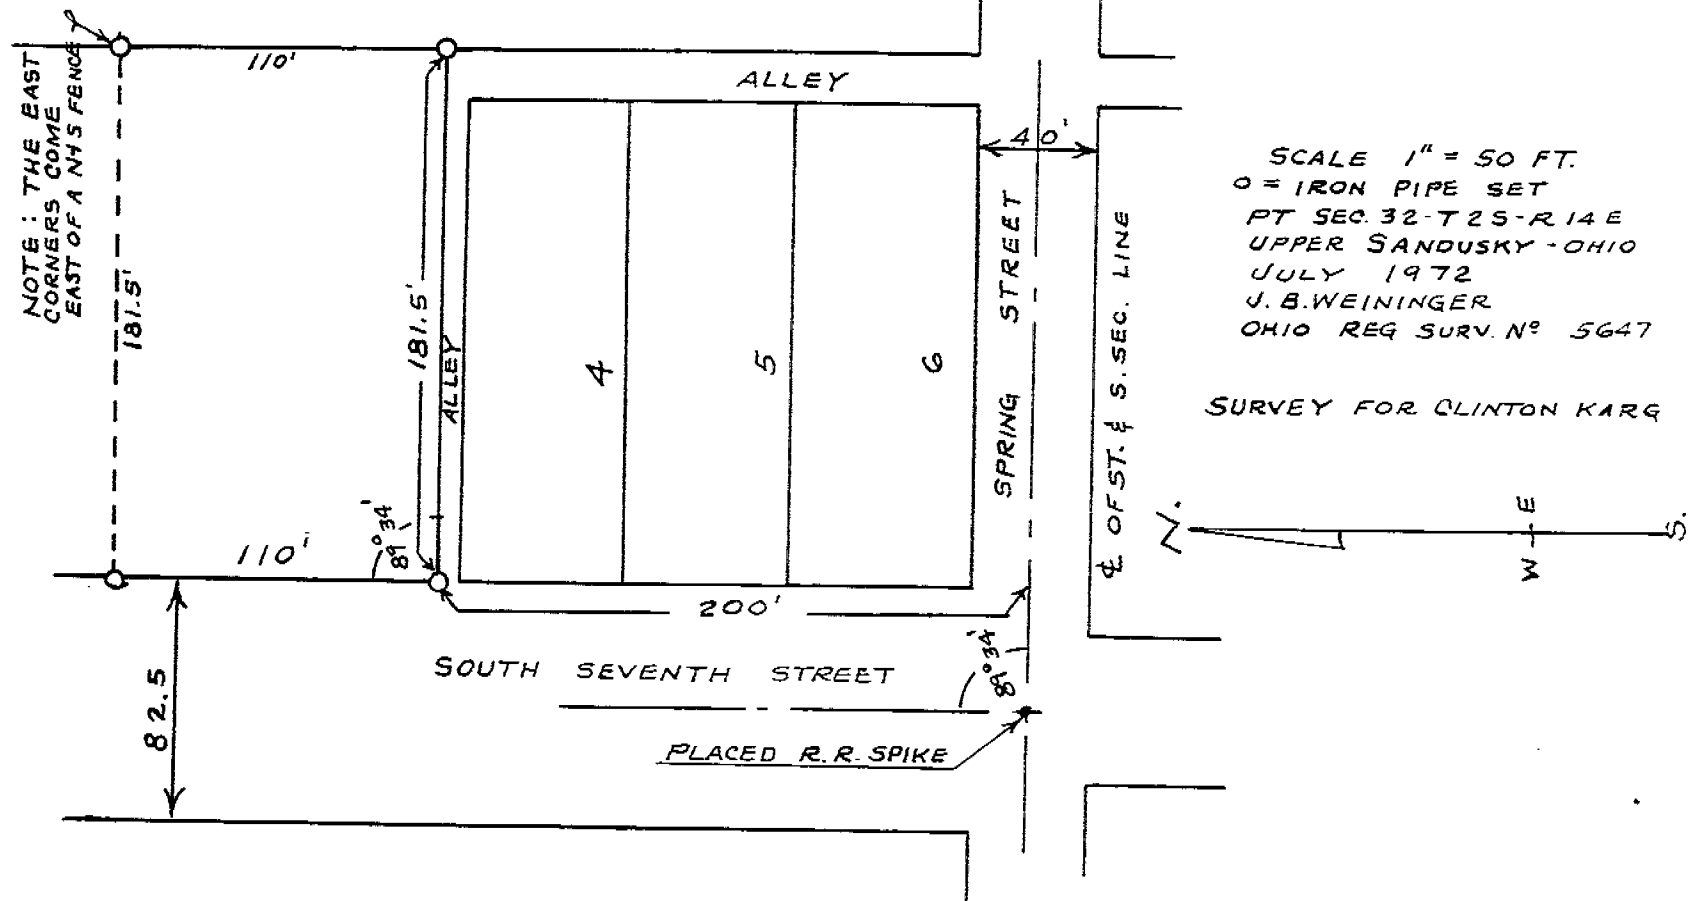


SYCAMORE
33-1-15

VOL. 5
PG. 11

SURVEY N^o 1209 ✓

USED PAVMT. SPLIT
NEAR EAST $\frac{1}{4}$ POST

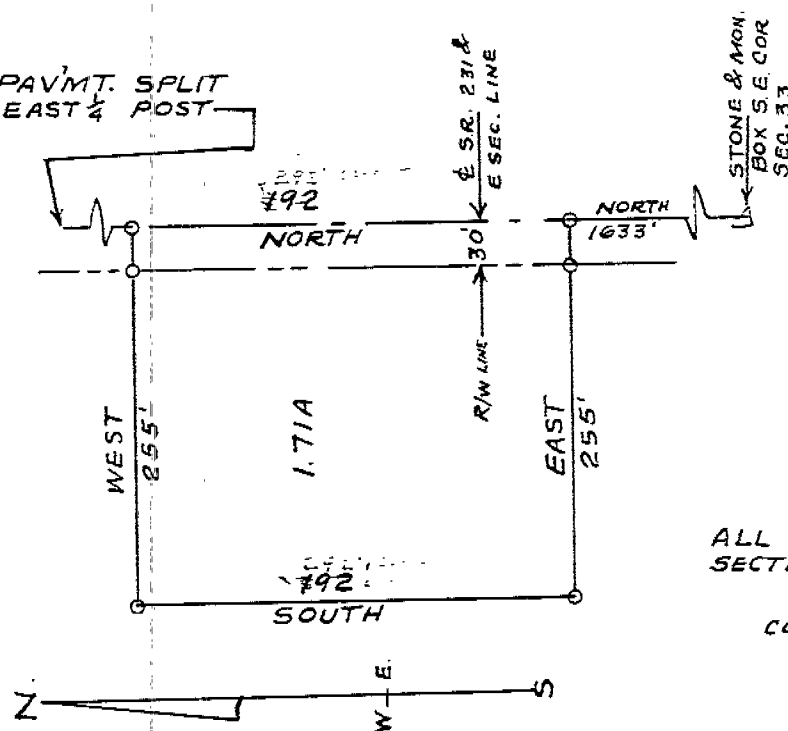

SCALE 1" = 100 FT.
● = R.R. SPIKE
○ = IRON PIPE
PT SE $\frac{1}{4}$ SEC. 33-T15-R15E
SYCAMORE TOWNSHIP
WYANDOT COUNTY - OHIO
JULY - 1972
J. B. WEININGER
OHIO REG. SURV. N^o 5647

SURVEY FOR HOMER STECK

ALL BEARINGS ARE RELATIVE TO THE EAST
SECTION LINE ASSUMED NORTH

CORRECTION BY J. B. WEININGER DEC. 1975

TX MAP COPY