


SALEM
24-2-13

VOL. 5
PG. 126

TAX MAP COPY

126

SURVEY NO 1981

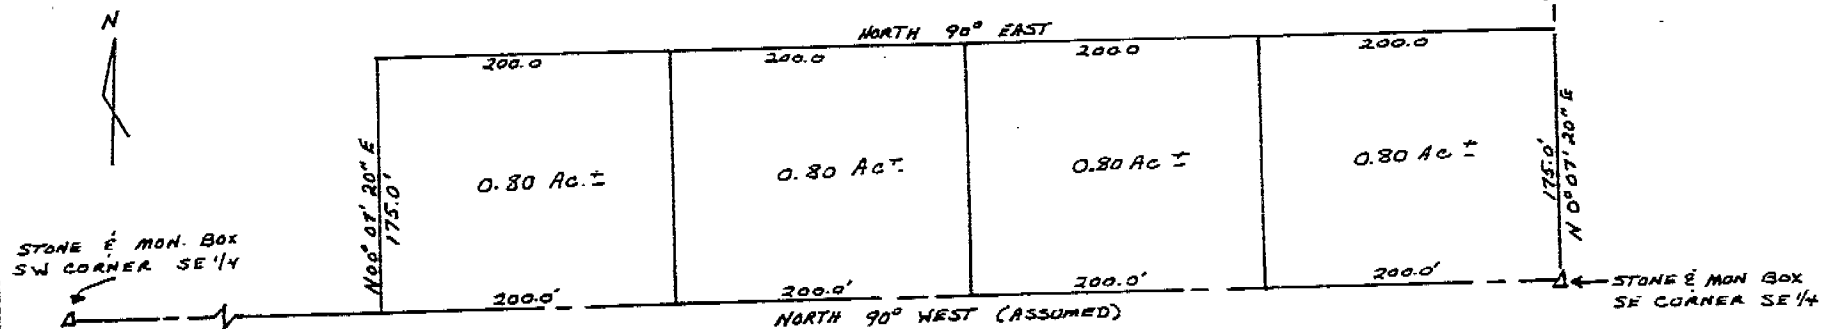

SURVEY FOR SHUMAKER/FULTON


SCALE 1"=100'
PT. SE 1/4 SEC 24 T25 R13E
SALEM TWP. WYANDOT CO., OHIO
DATE FEB. 10, 1979
BY JAMES A. MORRIS
OHIO REG. SURV. NO. 6560

VOL 5
PG. 126

TAX MAP COPY

SURVEY No 1982 ✓

SURVEY FOR MRS. STECK/W.M. GILLEN

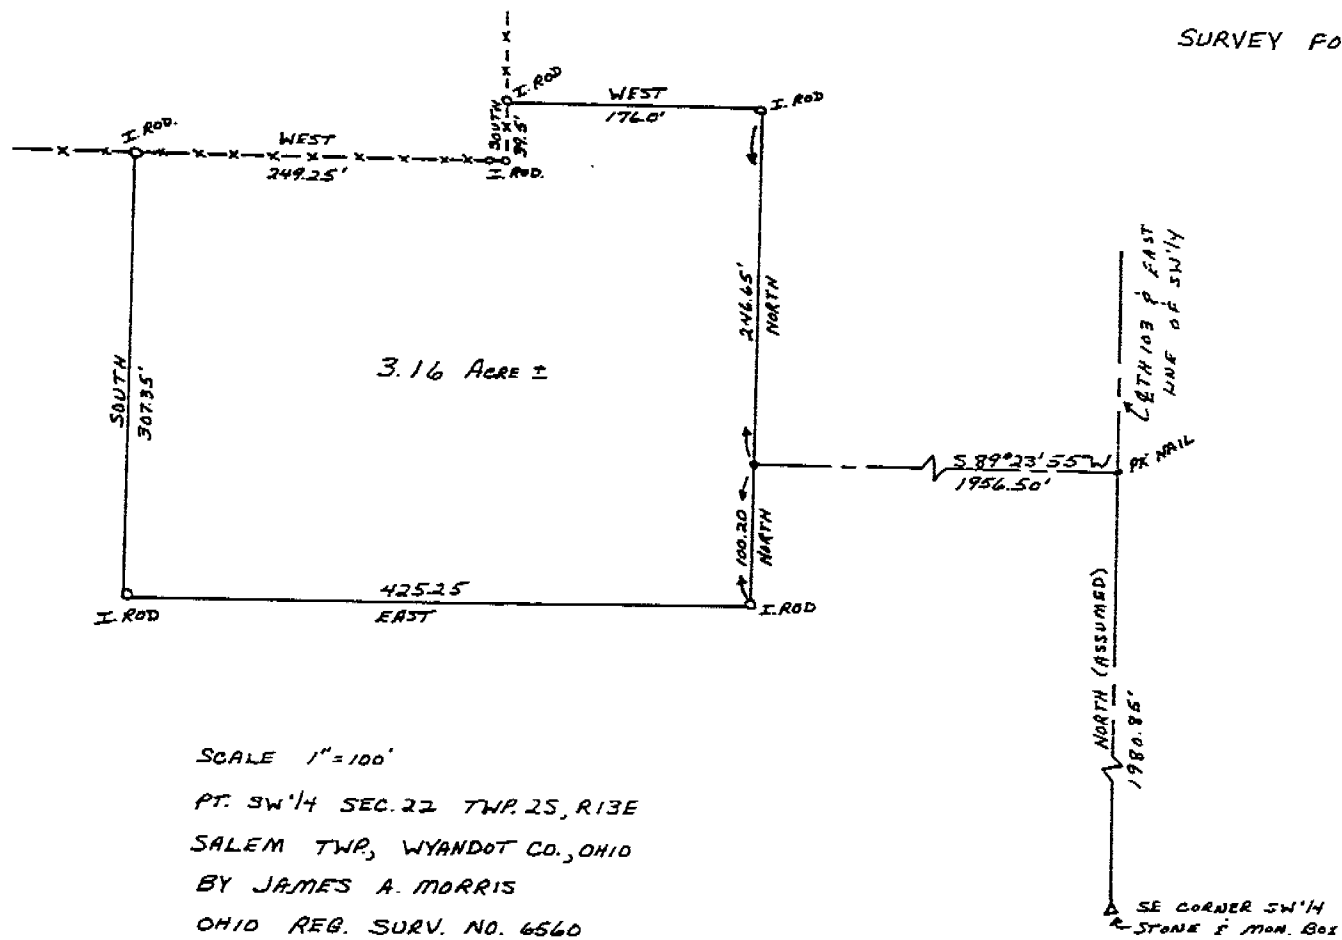

SCALE 1" = 100'

PT. SW 1/4 SEC. 22 TWP. 25, R13E

SALEM TWP, WYANDOT CO., OHIO

BY JAMES A. MORRIS

OHIO REG. SURV. NO. 6560

DATE MARCH 9, 1979