


VILLAGE OF NEVADA
J.L. COOKS ADD. INLOTS 14 & 15

VOL 5
PG. 140

TAX MAP COPY

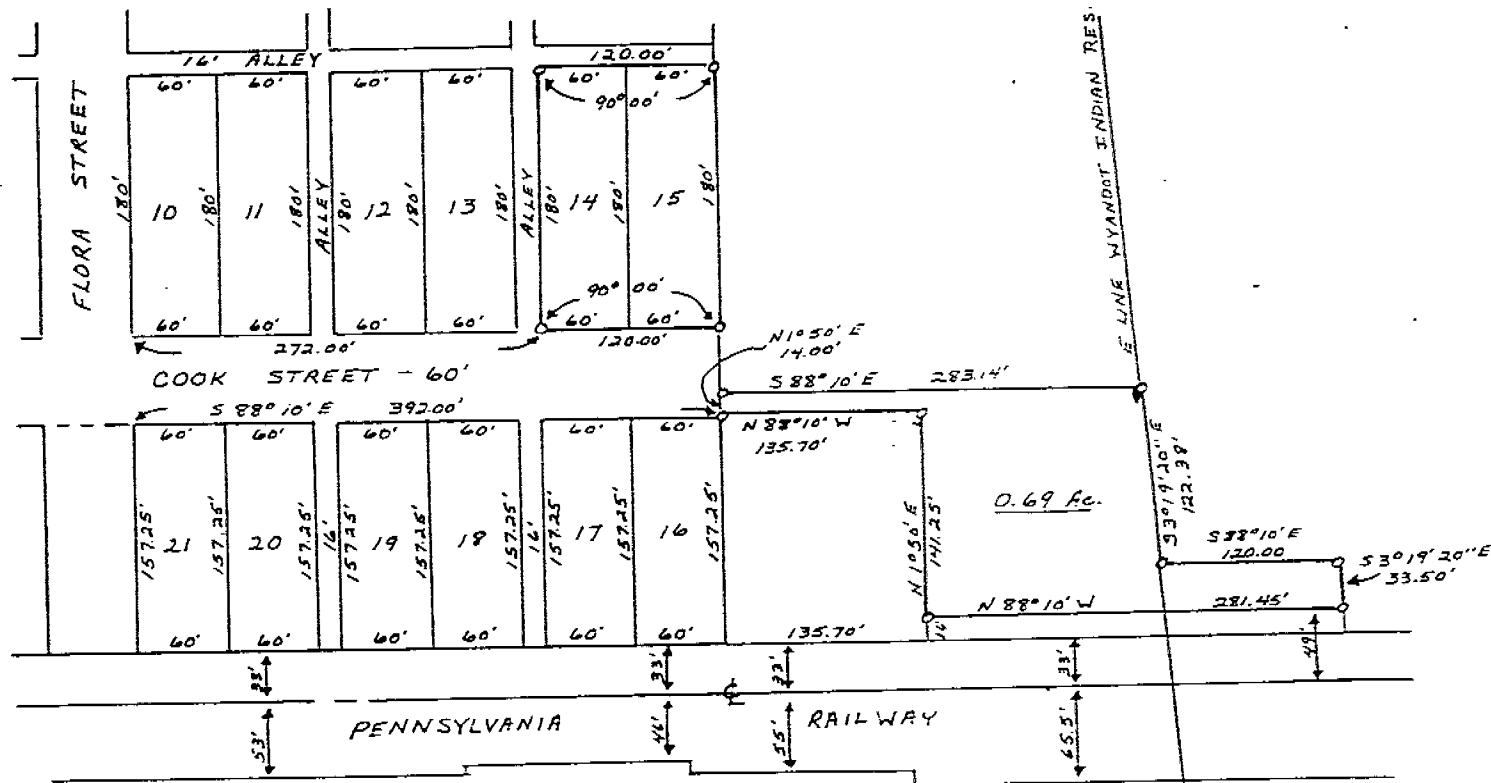

SURVEY FOR PAUL F., JR & JANICE E. EMICK

SCALE 1"=100'

PT. NW 1/4 SEC. 3, TWP 35. R. 15 E

INLOTS NO. 14 & 15 J.L. COOKS ADD.

VILLAGE OF NEVADA

ANTRIM TWP, WYANDOT CO., OHIO

BY FRED E. KROCKA

OHIO REG. SURV. NO. 3702

DATE APRIL 3, 1979


EDEN
15-2-15

VOL 5
PG. 140

TAX MAP COPY

140

SURVEY N2 1994

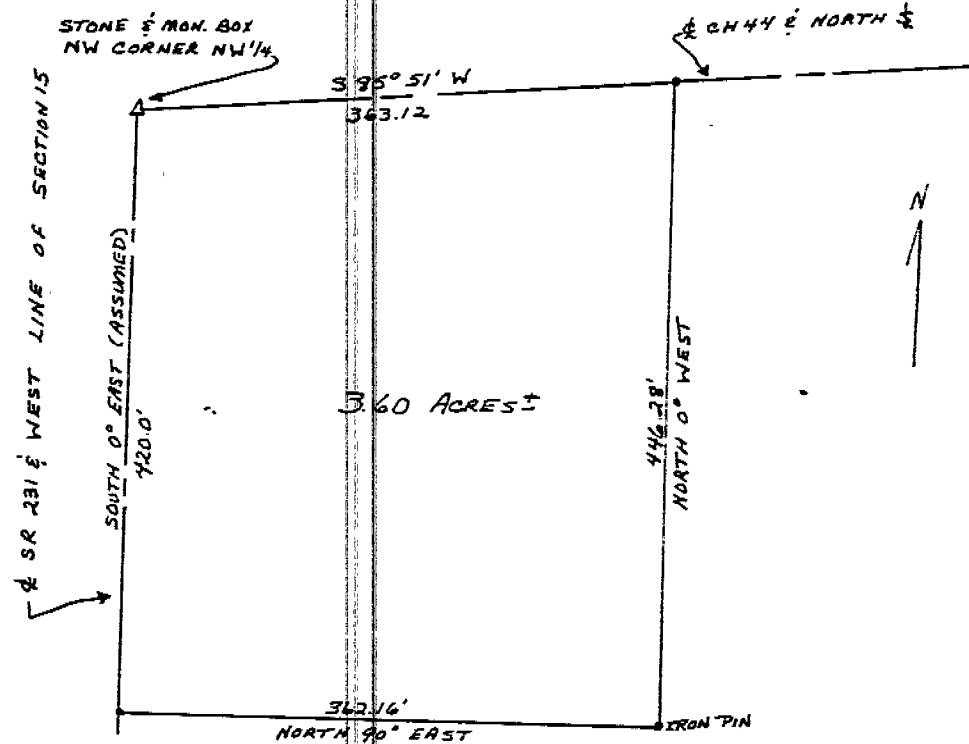

SURVEY FOR CHUB SMITH

SCALE 1"=100'

PT. NW $\frac{1}{4}$ SEC 15, TWP 2S, R15E

EDEN TWP., WYANDOT CO., OHIO

BY JAMES A. MORRIS

OHIO REG. SURV. NO. 6560

DATE APRIL 13, 1979