


TAX MAP COPY

SURVEY N^o 2014


SURVEY FOR WAYNE HOLZWART / ROBT. KINDRED

SCALE 1" = 200'
PT NW 1/4 SEC. 4 TWP. 35, R. 13 E
MIFFLIN TWP., WYANDOT CO., OHIO
BY JAMES A. MORRIS
OHIO REG. SURV. NO. 6560
DATE MAY 17, 1979

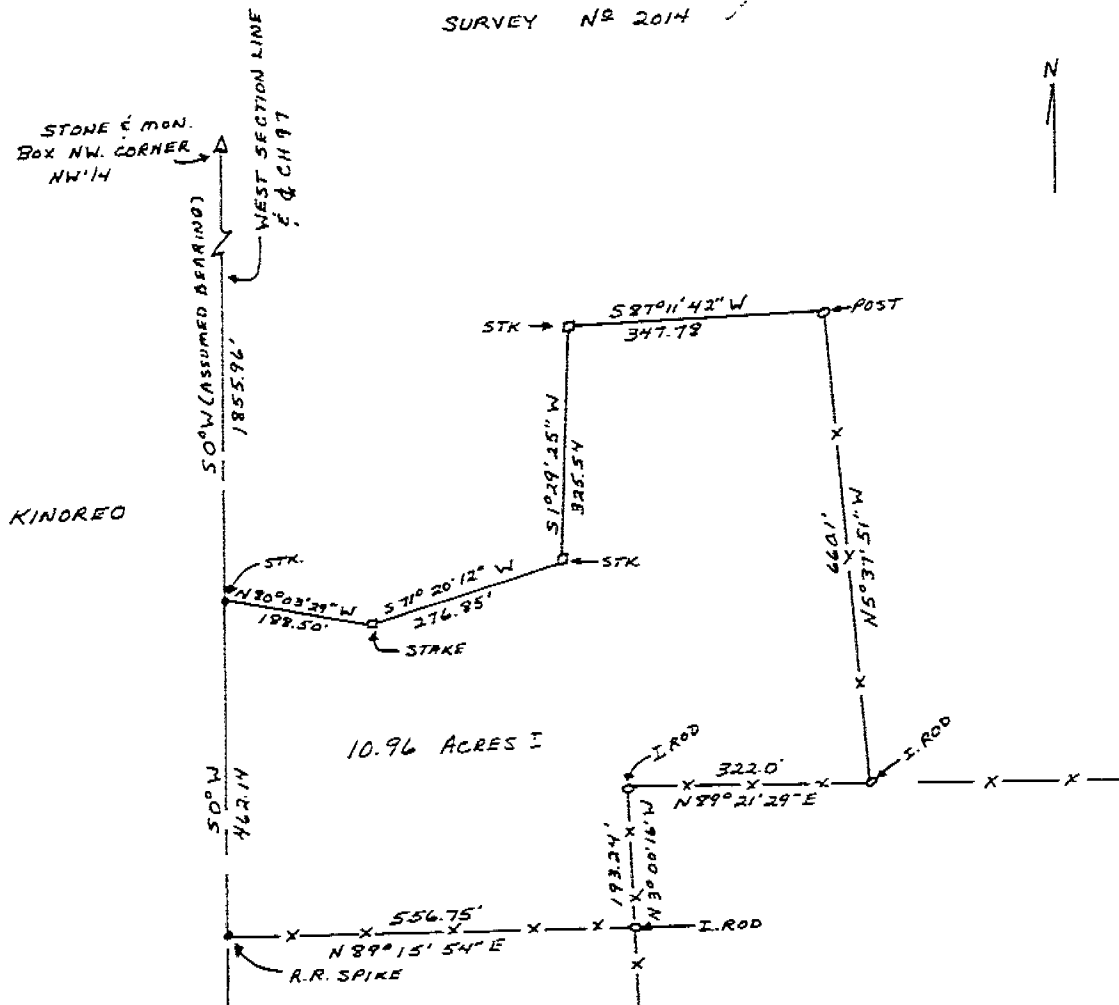

CRAWFORD
16-1-13

VOL. 5
PG. 158

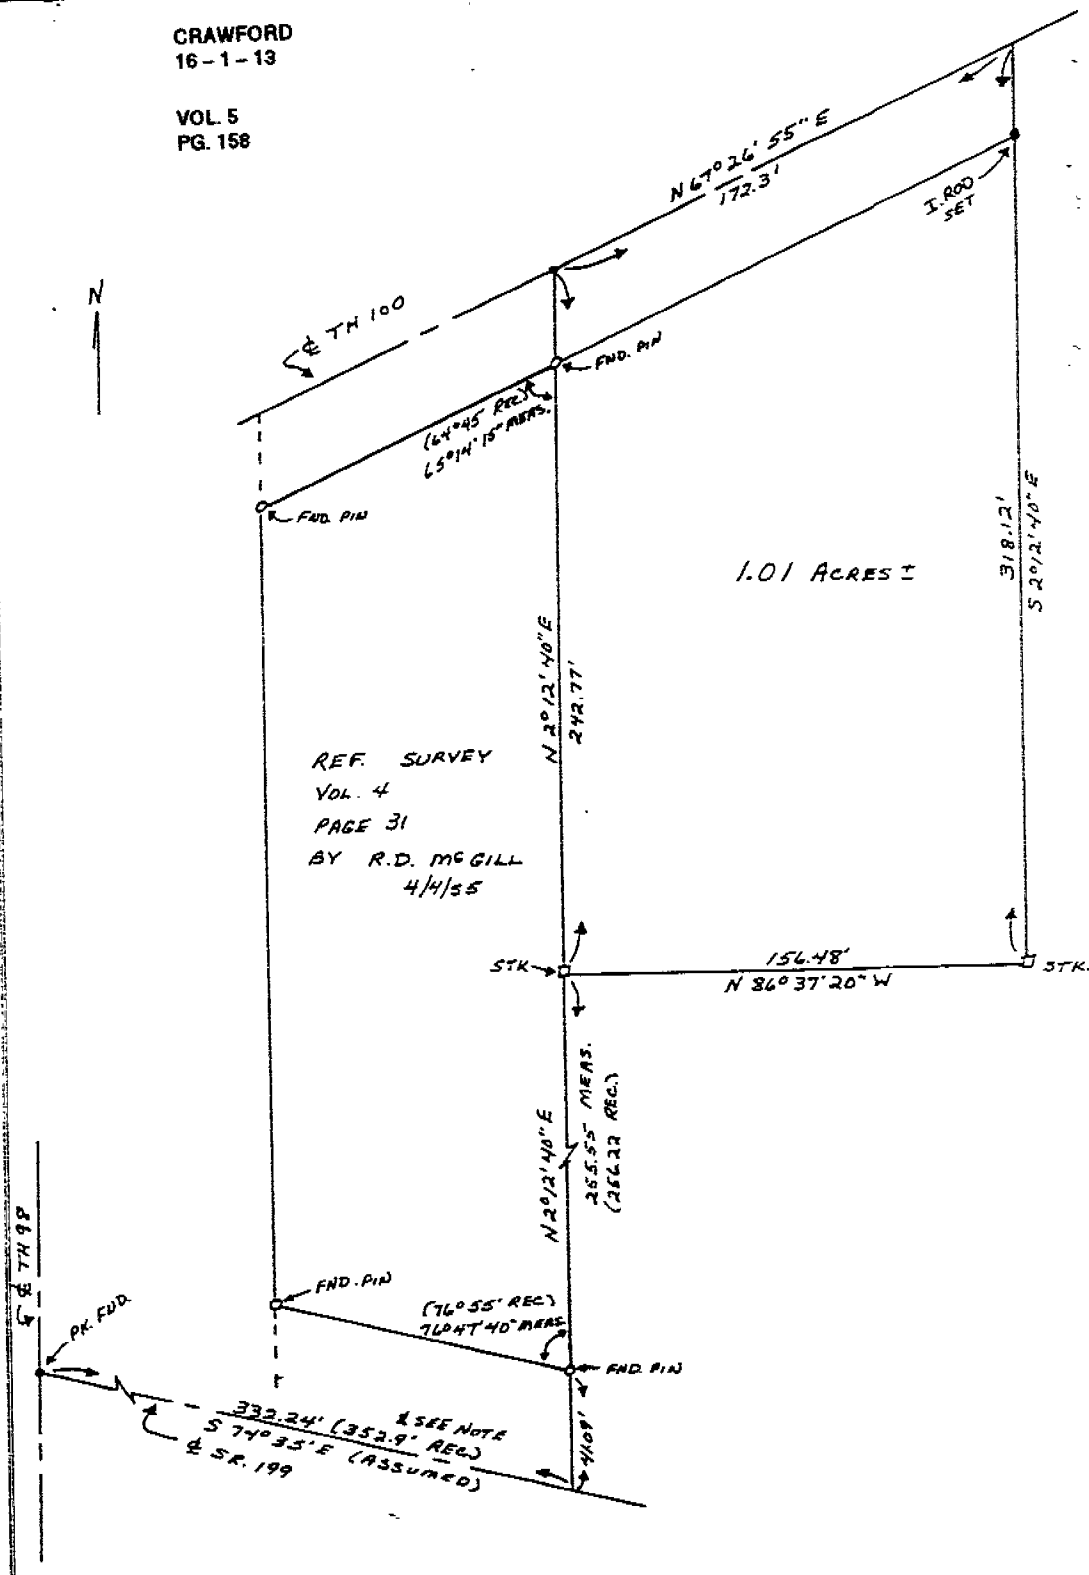

SURVEY FOR ORVILLE COOK

SCALE 1"=50'

PT SE 1/4 SEC. 16 TWP. 15, R. 13 E
CRAWFORD TWP., WYANDOT CO., OHIO

BY JAMES A. MORRIS

OHIO REG. SURV. NO. 6560

DATE MAY 21, 1979

*NOTE: 20.66' DISCREPANCY IN DISTANCE
ALONG Ck. SR 199 APPARENTLY
DUE TO ERRONEOUS INTERPRETATION
OF MCGILL SURVEY, I.E. R/W
OF TH. 98

TAX MAP COPY