


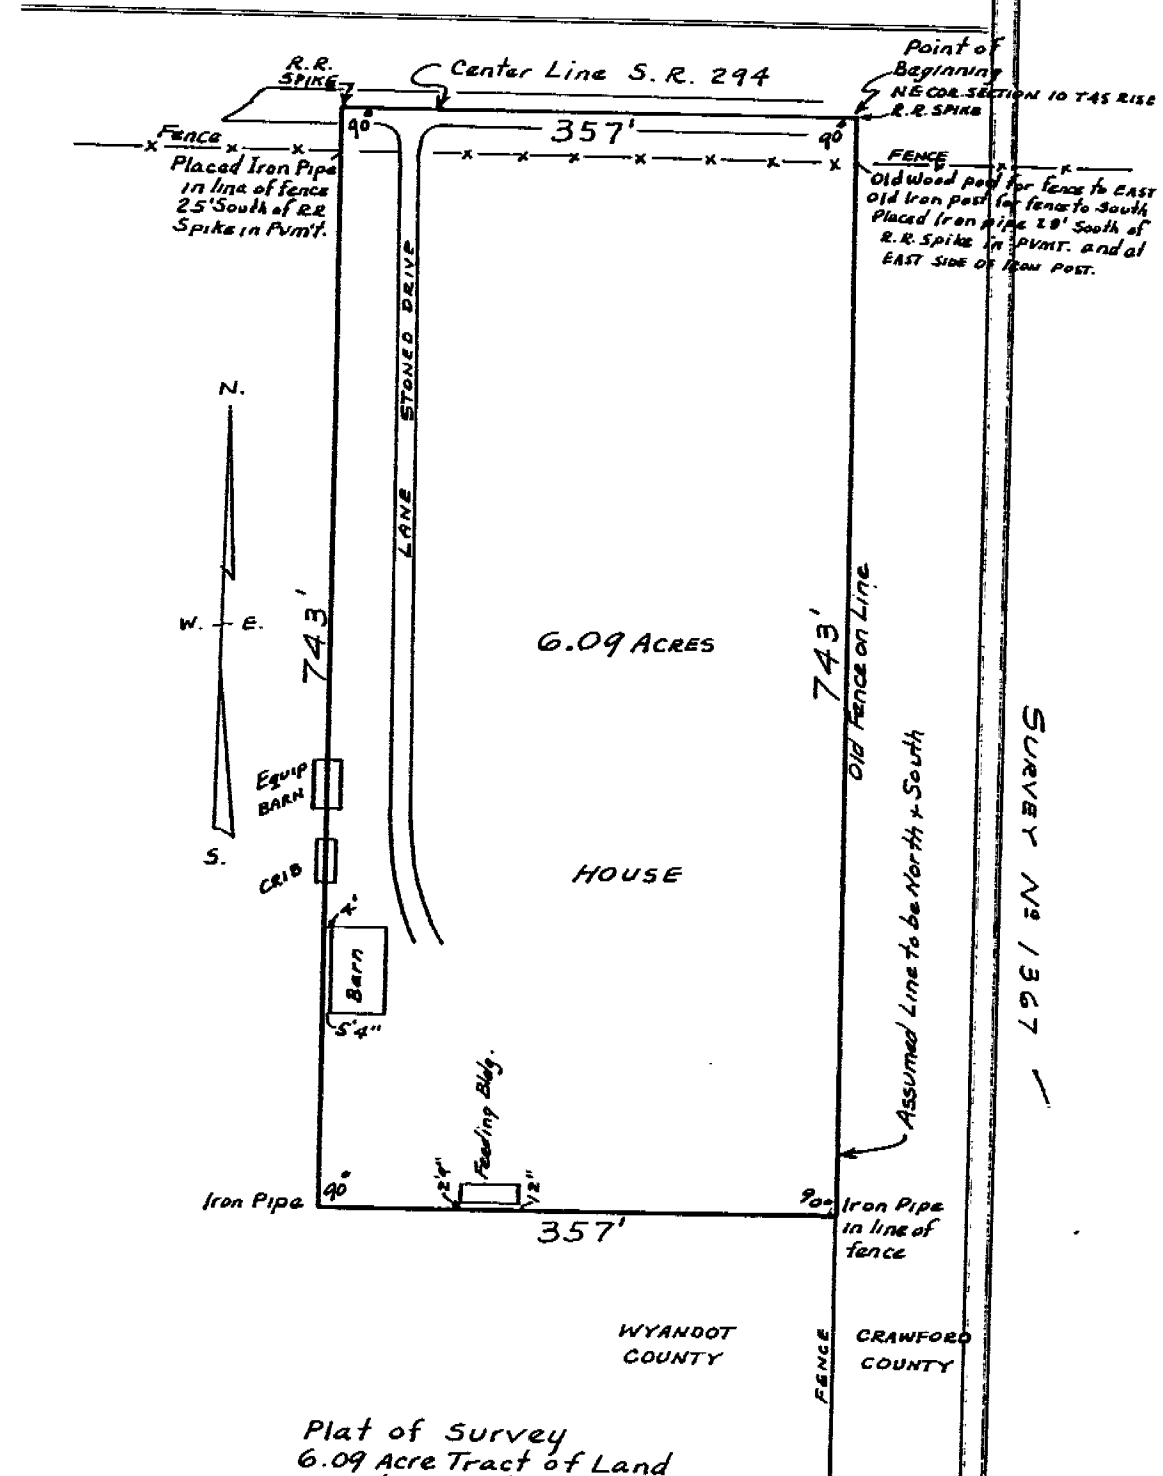


Plat of Survey
6.09 Acre Tract of Land
Pt E 1/2 of NE 1/4 Sec. 10-T45-R15E
Antrim Township Wyandot County, O.
Scale 1" = 100 FT.
John V. Ruth, Surveyor April 10-74
M. Phillips Assr.

TAX MAP COPY

SURVEY NO. 1368

PLAT OF SURVEY CRAWFORD TOWNSHIP - WYANDOT COUNTY - OHIO
PART OF SE 1/4 SEC. 17 - T15 - R13E - CAREY - OHIO - ZIEBARTH'S ADD'N.
REFERENCE IS MADE TO PLAT BOOK NO 3 PAGE 144 WYANDOT CO. RECORDERS OFFICE
SCALE 1" = 50 FT. SURVEY FOR THE CHURCH OF GOD.

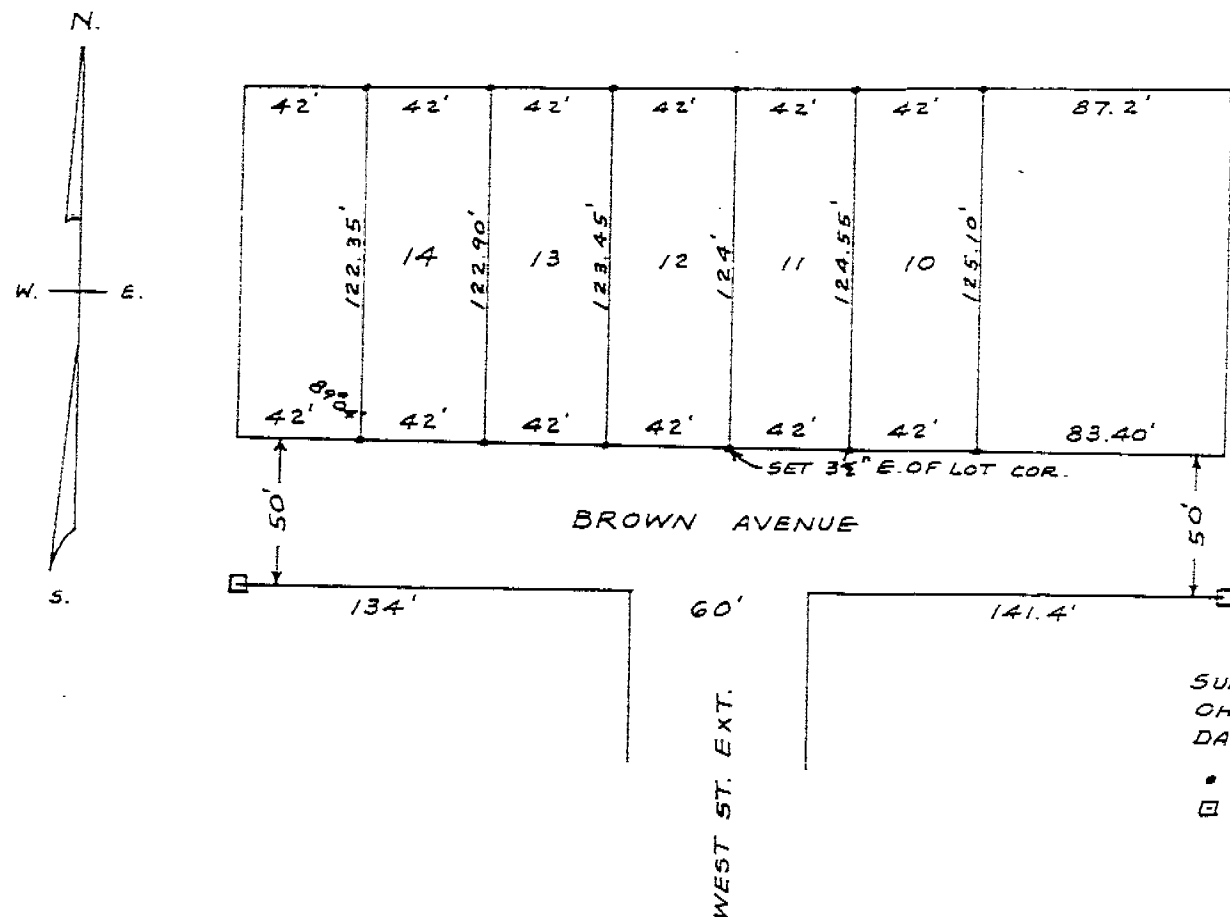

SURVEY BY CHAS F. ROLLINS - JR.
OHIO REG. SURV. NO 4485
DATE APRIL 19 - 1974

- IRON PIPE
- CONC. MONUMENT WITH PIPE