

ANTRIM
10-4-15

TAX MAP COPY

VOL. 5
PG. 216

216

SURVEY N^o 2071 V

SURVEY FOR WILLIAM & LENORA LEITZY

SCALE 1" = 100'

PT SE 1/4 SEC. 10 TWP 4 R. 15


ANTRIM TWP., WYANDOT CO., OHIO

BY FRANKLIN D. STULTS

OHIO REG. SURV. NO. 4873

DATE OCT. 4, 1979

ORIG. 160 AC. TRACT D.B. 136 PG. 311

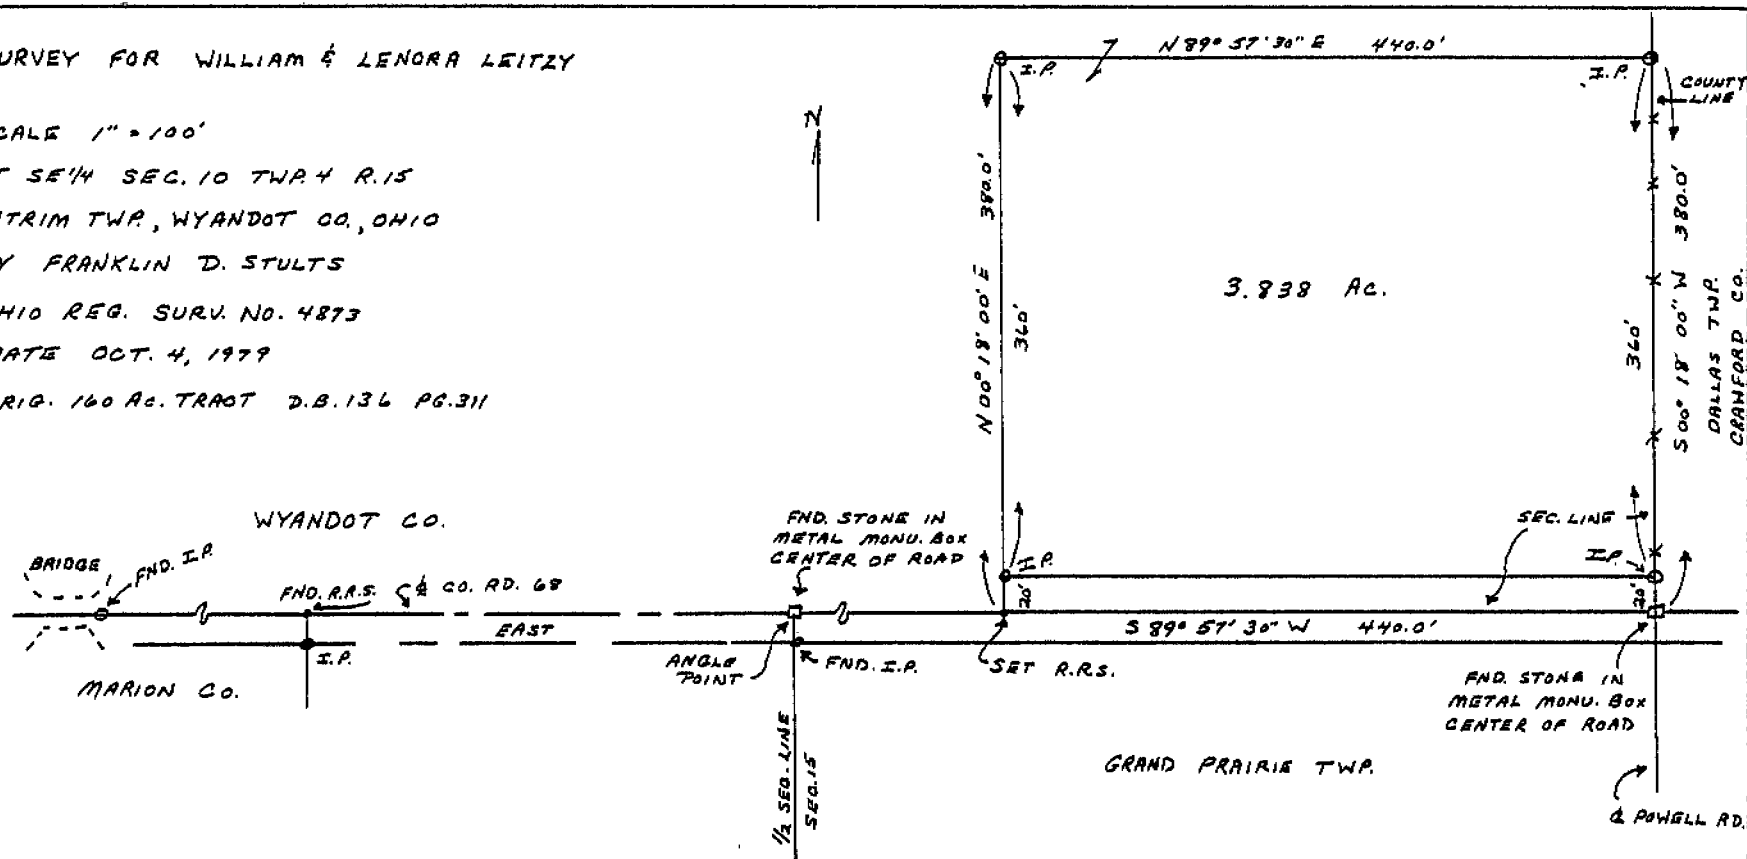


PITT
30-3-14

VOL. 5
PG. 216

TAX MAP COPY

SURVEY NO 2072

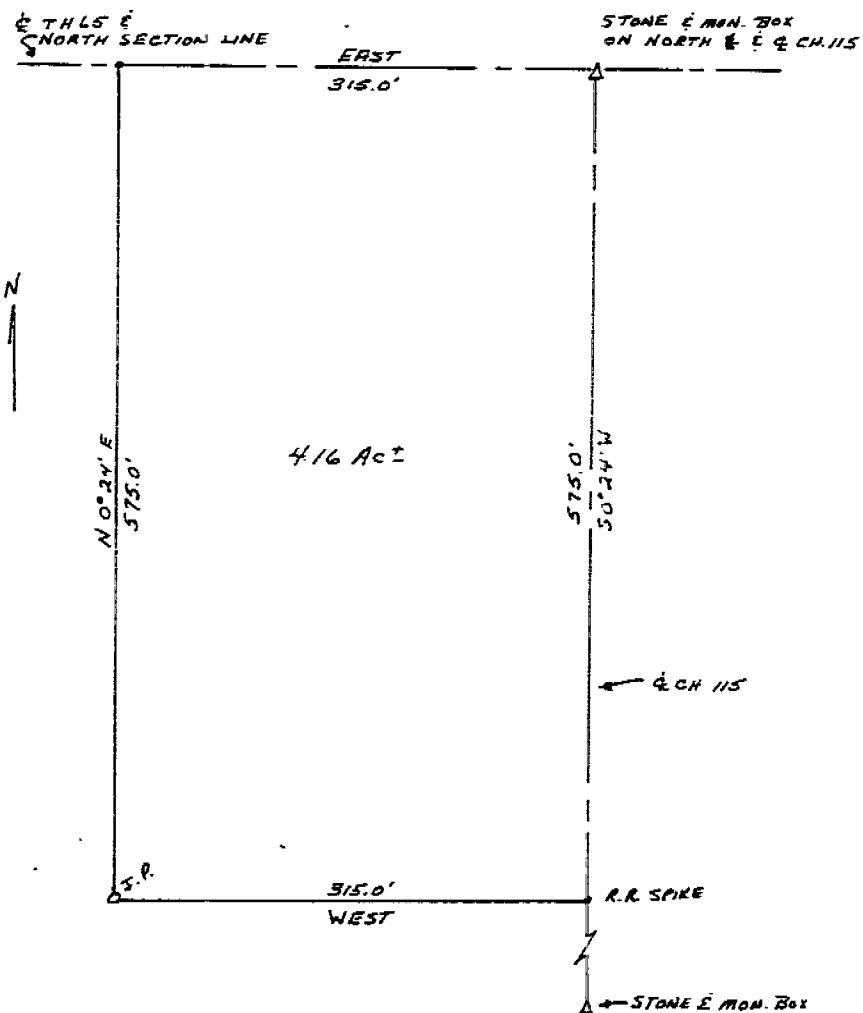

SURVEY FOR J. MILLER

SCALE 1" = 100'

PT NE 1/4 SEC. 30 TWP. 3 S, R. 14 E

PIT TWP. WYANDOT CO., OHIO

BY JAMES A. MORRIS

OHIO REG. SURV. NO. 6560

DATE SEPT 26, 1978

NOTE: BEARINGS ARE RELATIVE TO THE
NORTH SECTION LINE ASSUMED EAST