




SALEM TOWNSHIP - WYANDOT COUNTY - OHIO
PT SE 4 SECTION 2, T 2 S, R 13 E
SCALE 1" = 50 FT
BY CHAS. F. ROLLINS JR - OHIO REG. SURV # 4485
NOV. 1974 RECORDED NOV. 12 - 1974

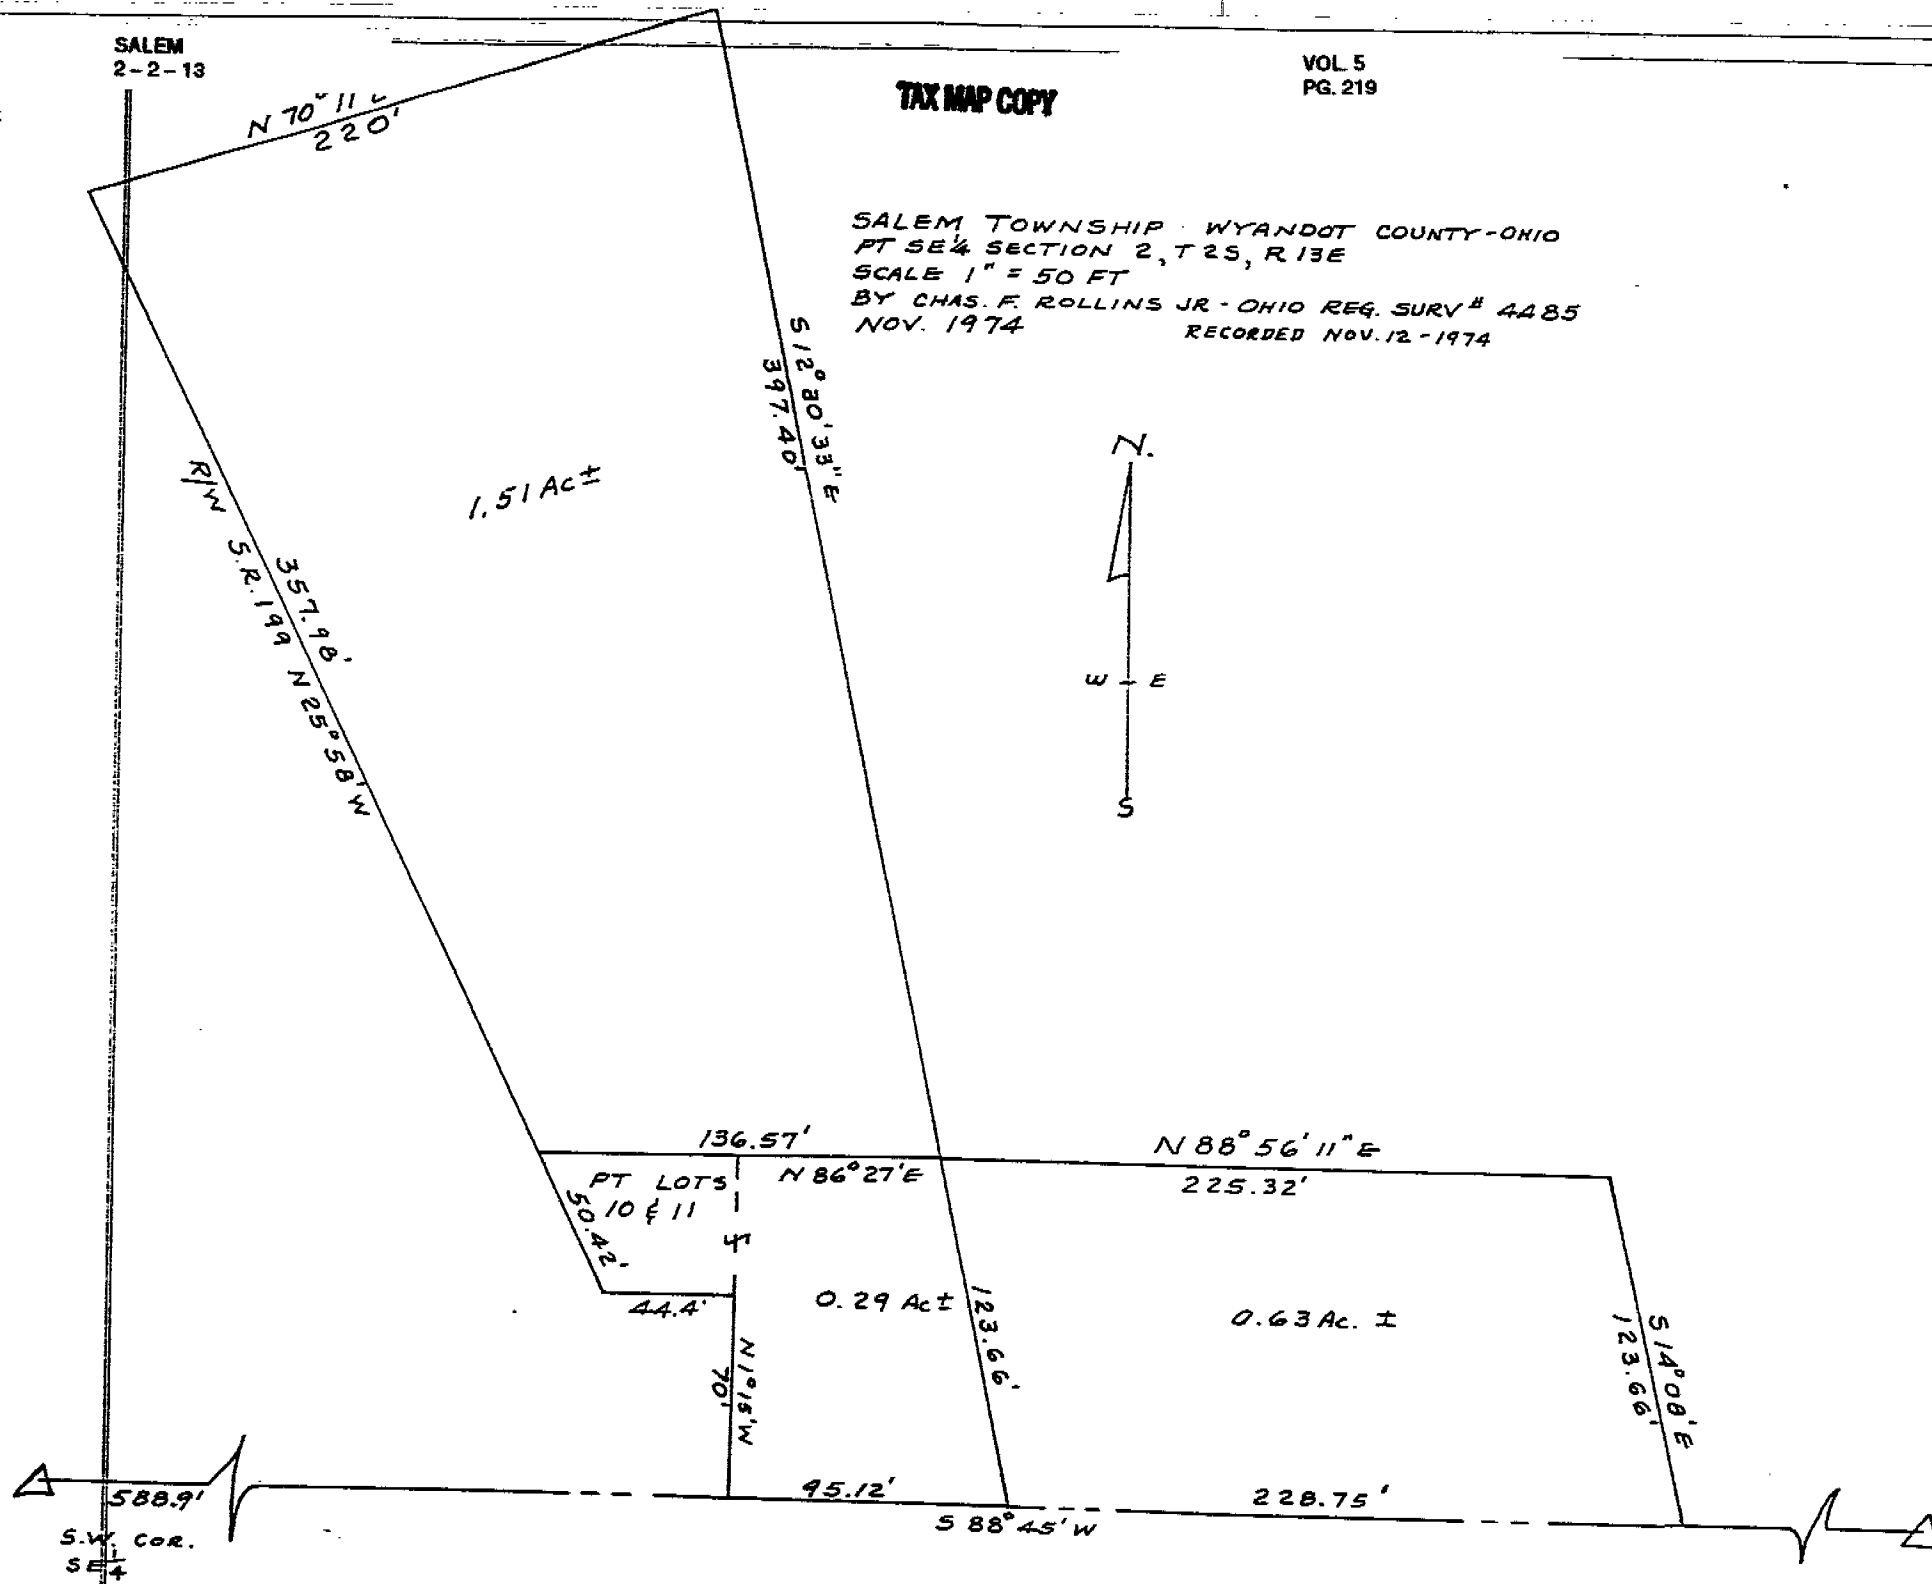

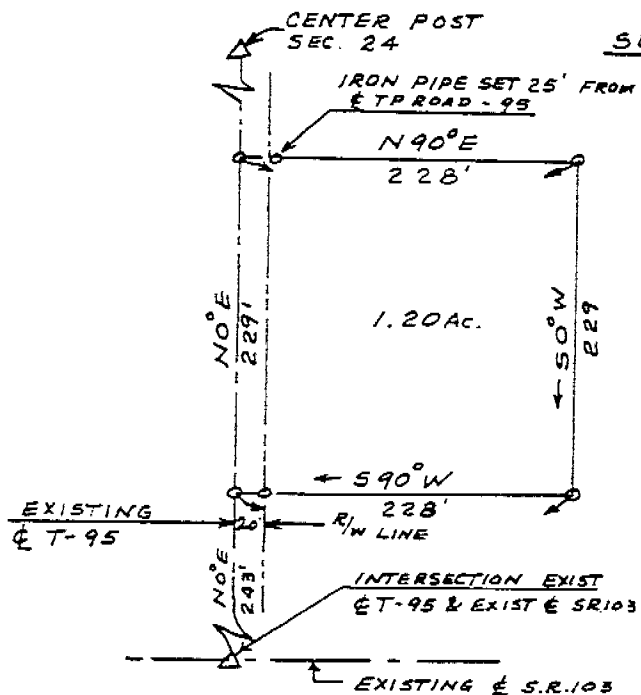

SURVEY N° 1453

SURVEY FOR W.W. ADELSPERGER

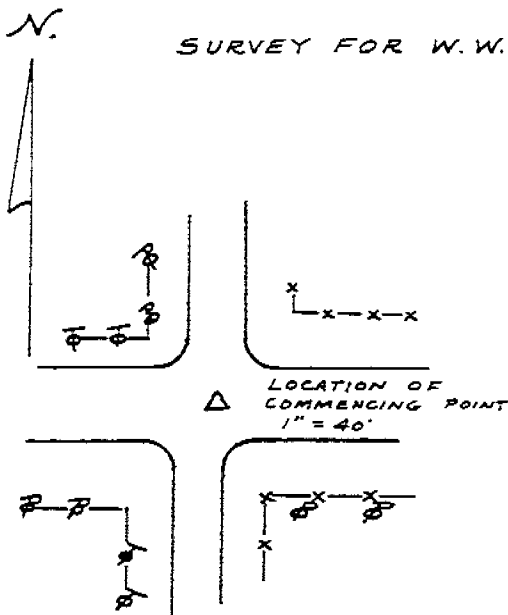

SCALE 1" = 100 FT.

• = R.R. SPIKE

o = IRON PIPE

PT W 1/2 SE 1/4 SEC. 24-T13-R12E

RIDGE TWP. WYANDOT CO. OHIO

DATE NOV. 1974

BY J.B. WEININGER

OHIO REG. SURV. N° 5647

ALL BEARINGS RELATIVE TO

THE EXISTING E TWP. RD. 95

ASSUMED NORTH 0° DEGREES EAST.

RECORDED NOV. 13-1974