


BEING LOTS 4, 5, 10 OF MONNETT'S ADDITION TO OUTLOTS TO THE VILLAGE OF
UPPER SANDUSKY, OHIO and LOTS 9, 10, 11, 12 OF MADDUX'S SUBDIVISION OF
LOTS 2 AND 3 OF MONNETT'S ADDITION. LOCATED IN THE SOUTHWEST QUARTER
OF SECTION 29, T-2-S, R-14-E, CRANE TOWNSHIP.

SCALE 1"=100'

SURVEYED BY JAMES A. MORRIS O.R.S. 6560
APRIL, 1981

- IRON ROD SET
- ▲ STONE AND MONUMENT
- RAILROAD SPIKE SET

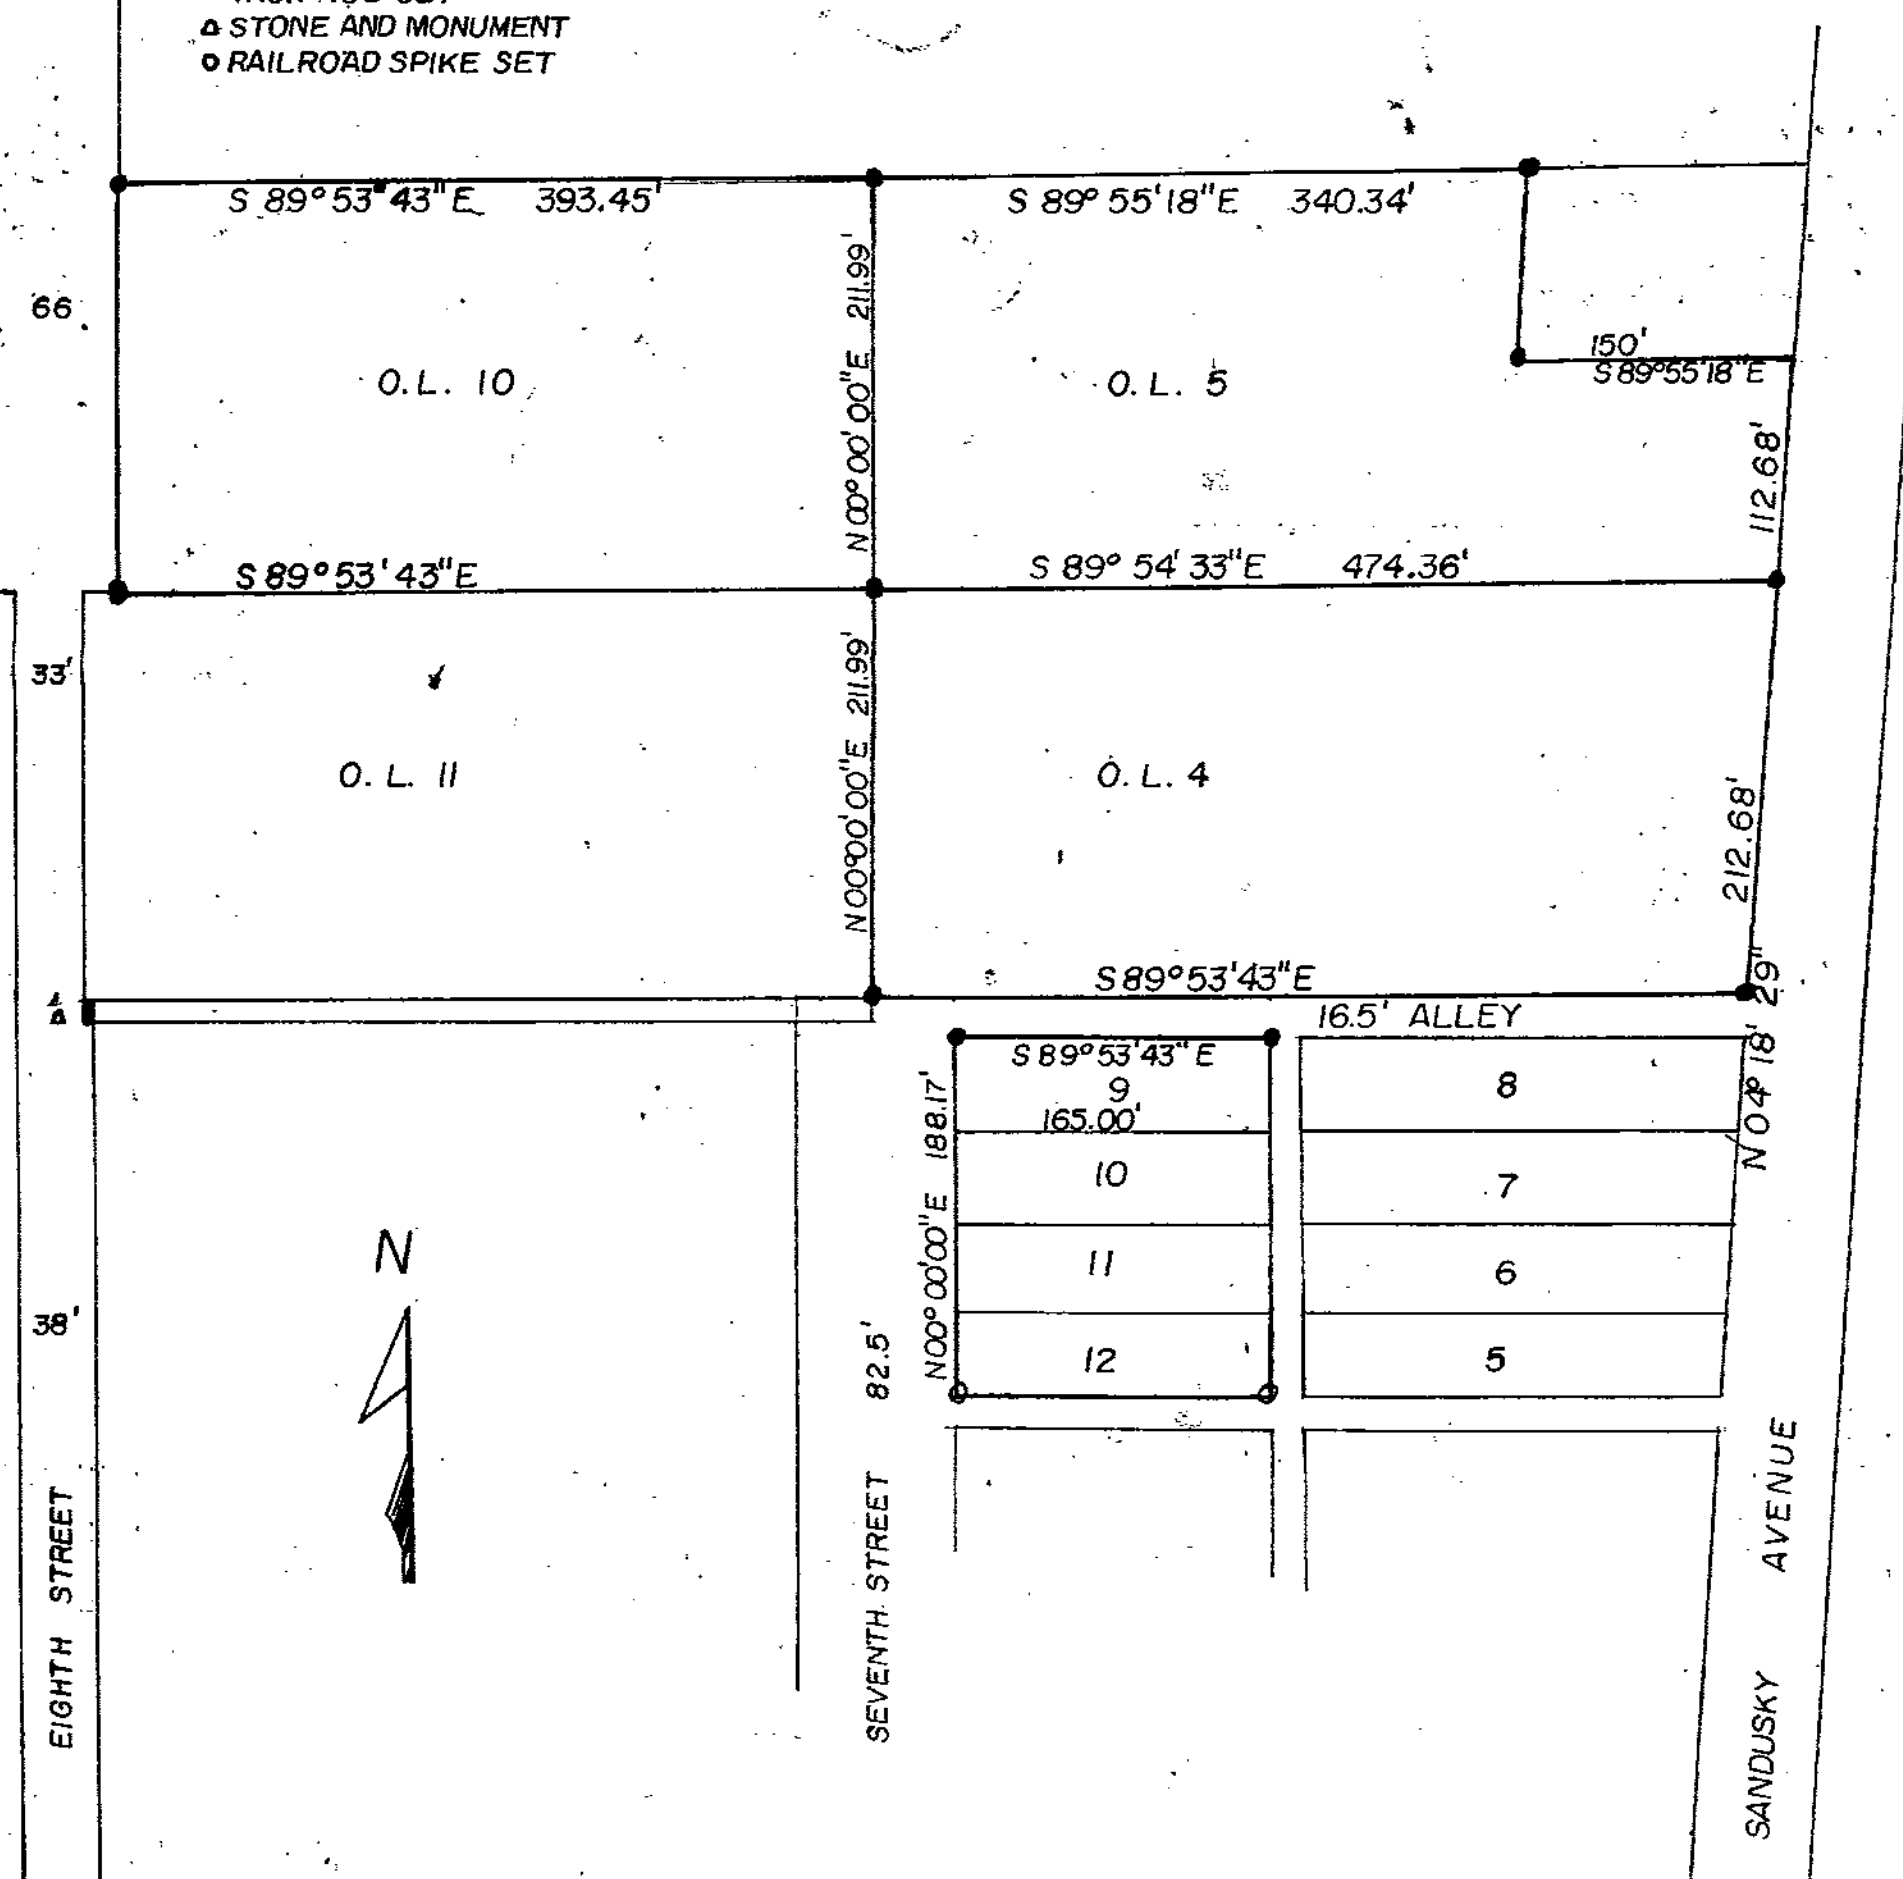

382
SURVEY NO. 2211
OF BICENTENNIAL PARK