


TAX MAP COPY

PLAT OF DAVIS SUBDIVISION
SOUTHEAST QUARTER SECTION 11
TOWNSHIP 3 SOUTH, RANGE 13 EAST
MIFFLIN TOWNSHIP

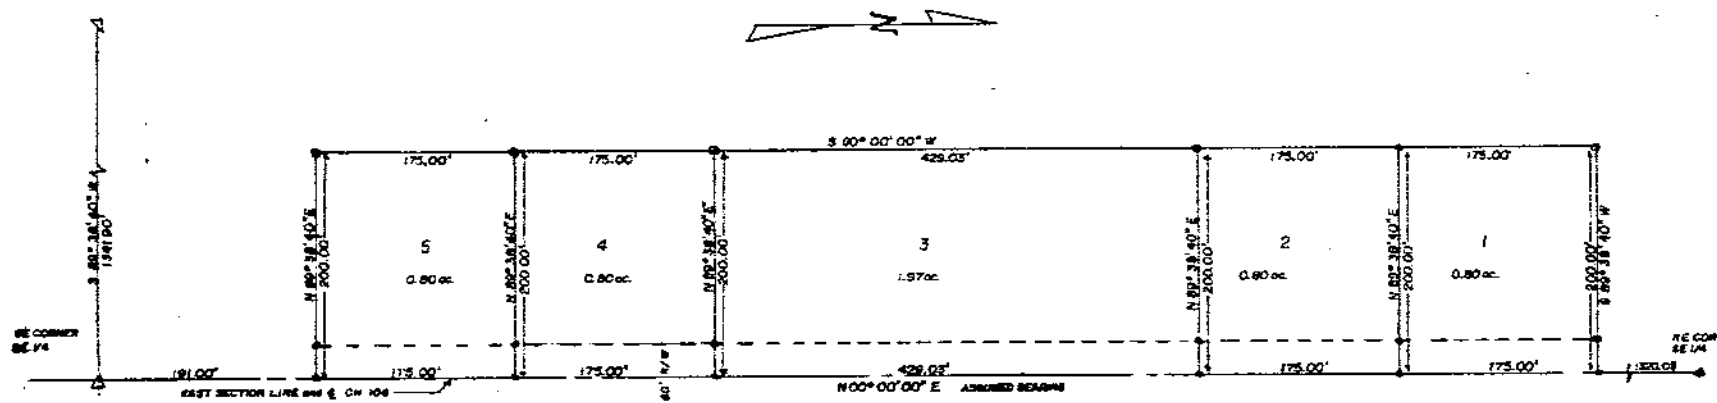

DESCRIPTION

Being known as part of the Southeast Quarter of Section 11, Township 3 South, Range 13 East, Jefferson Township, Wyandot County, Ohio, and more fully described as follows:

Beginning for the sake of the southeast corner in the above said quarter section, thence on a assumed bearing of $N 00^{\circ} 00' 00'' E$ along the east section line for 2500 feet to a railroad stake the true point of beginning;

Thence N 00°00'00"E along the said section line for 125.03 feet to a railroad spike,
Thence S 89°38'40"W parallel to the south section line for 200.00 feet to an iron rod,
Thence S 00°00'00"W for 125.03 feet to an iron rod,
Thence N 89°38'40"E for 200.00 feet to the point of beginning and containing in all
5.17 acres of which 0.78 acres is in highway.

LEGEND

- 3 IRON ROD WITH PERSONALIZED CAP
- 4 RAILROAD SPICE
- 4 STONE and MORTAR BOX

SURVEYORS CERTIFICATE

I hereby certify this plot to be true and correct to the best of my knowledge according to a survey made August, 1941

James A. Morris
JAMES A. MORRIS, P.S.
REGISTERED SURVEYOR NO. 6500