



TAX MAP COPY

SURVEY N^o 1727
SURVEY FOR E.D. BARNES, AGENT
RUSSELL GOTTFRIED ETAL, OWNERS

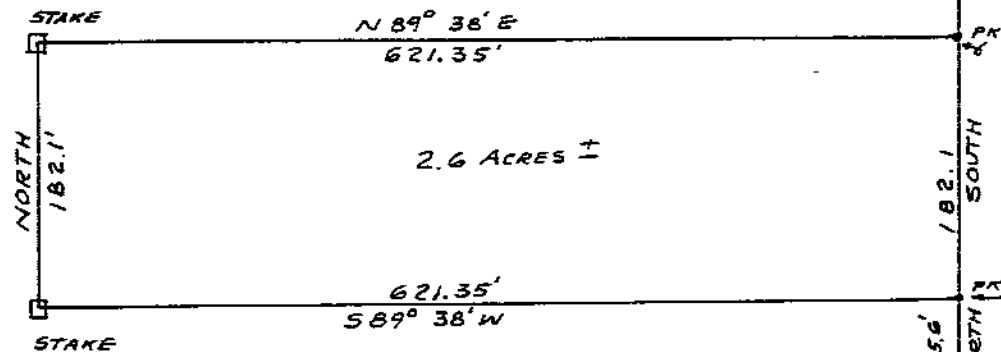


PT SALEM TWP.
WYANDOT CO. OHIO
PT NE 1/4 SEC. 35, T25, R13E
SCALE 1" = 100 FT.
DATE JUNE 20, 1977
BY CHAS. F. ROLLINS JR.
OHIO REG. SURV. N^o 4485

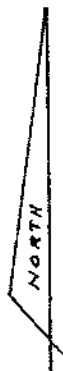

SE COR NE 1/4

SE COR SE 1/4

TAX MAP COPY

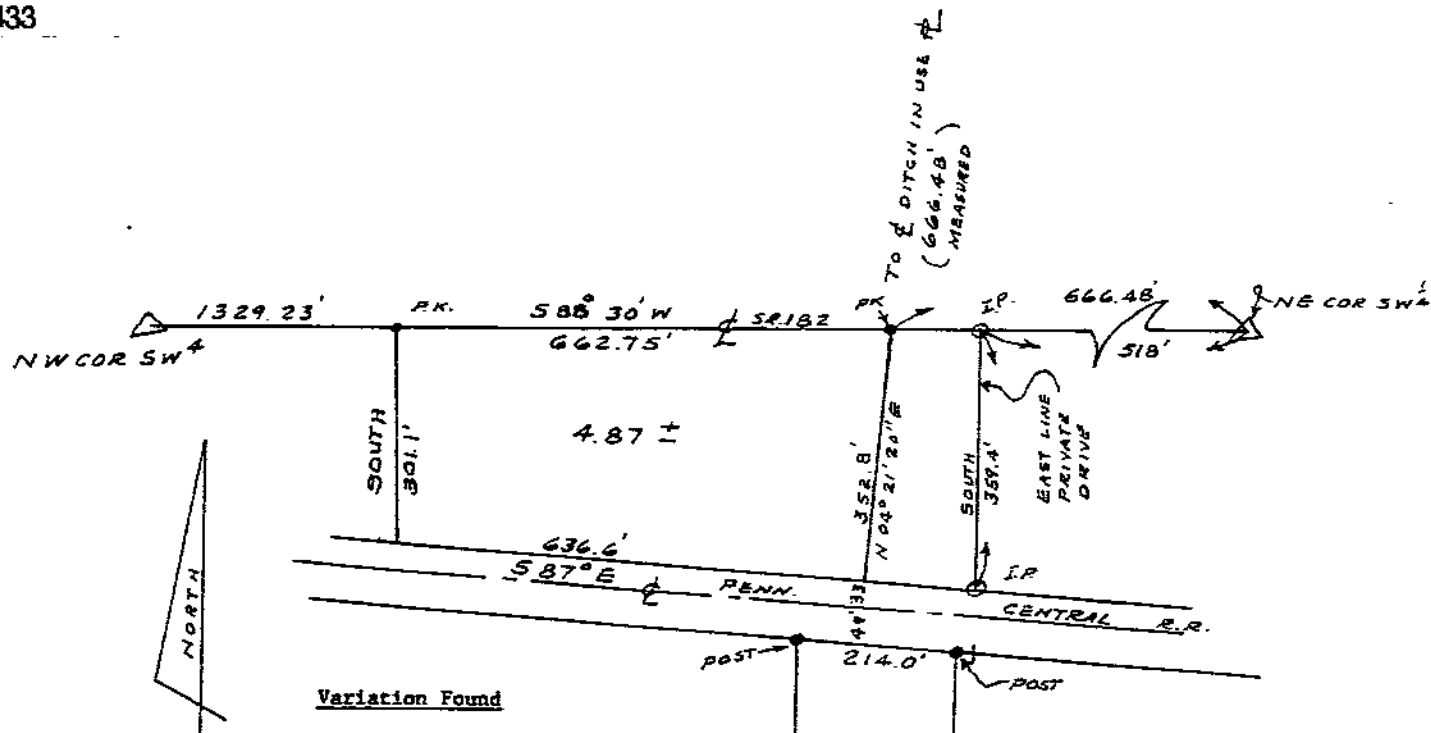

West property line of Weaver 650.10 By Deed

West property line of Weaver 666.48 in use property line by our measurement

East property line of Weaver by Deed 539.22

East property line of Weaver by our measurement 538.72

East side of Private Drive as per Ralph Powell Deed 522.72 feet

In use East Line for Private Drive 518 feet as per Ray Hehr Survey

West line of Private Drive in use is 534 feet

All measurements from NE Corner SW quarter of Section 33, Township 2 South, Range 14 East Crane Township.

PT OF CRANE TWP.
WYANDOT COUNTY, OHIO
PT SW 1/4 SEC. 33, T2S, R14E
SCALE 1" = 200 FT.
DATE JUNE 28, 1977
BY CHAS. F. ROLLINS, JR.
OHIO REG. SURV. NO 4485

500° 45' E 717.0'

3.48 ±

705'

N 00° 40' W

212.6'

N 89° 47' 20" E